




North West Elevation

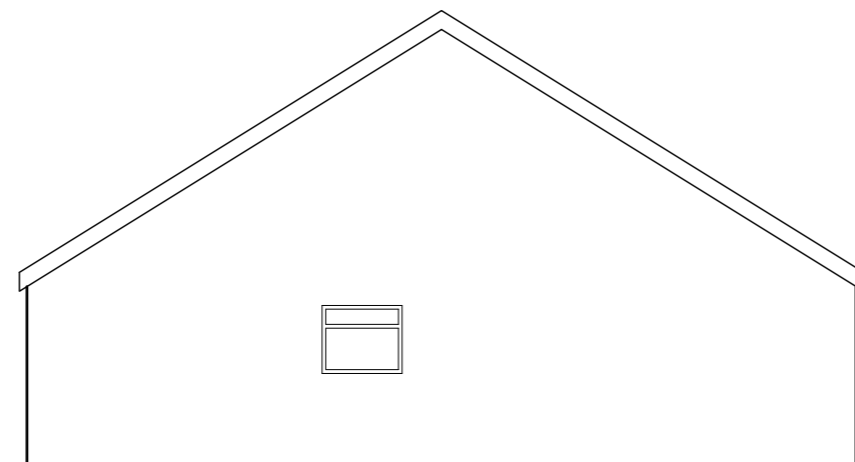


North East Elevation

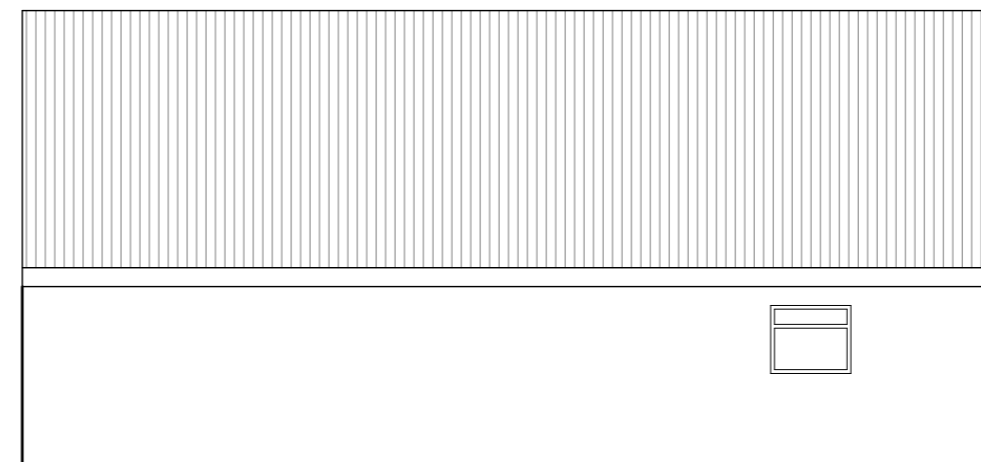


South East Elevation

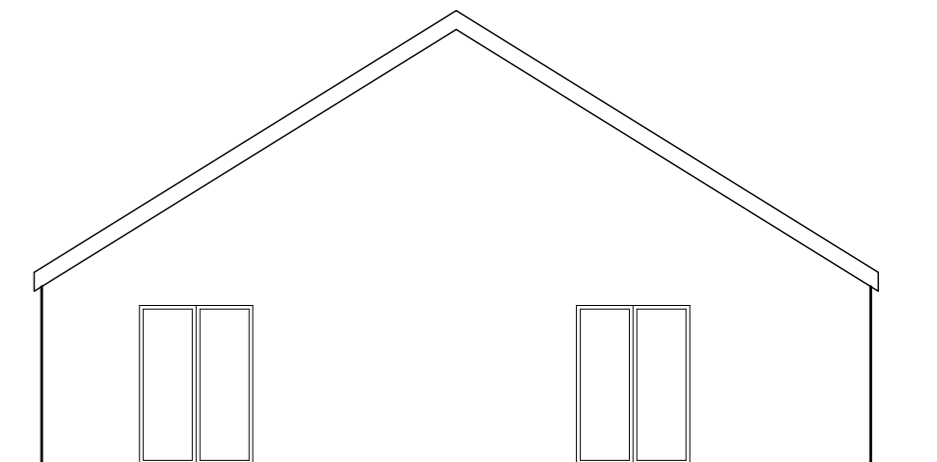

South West Elevation

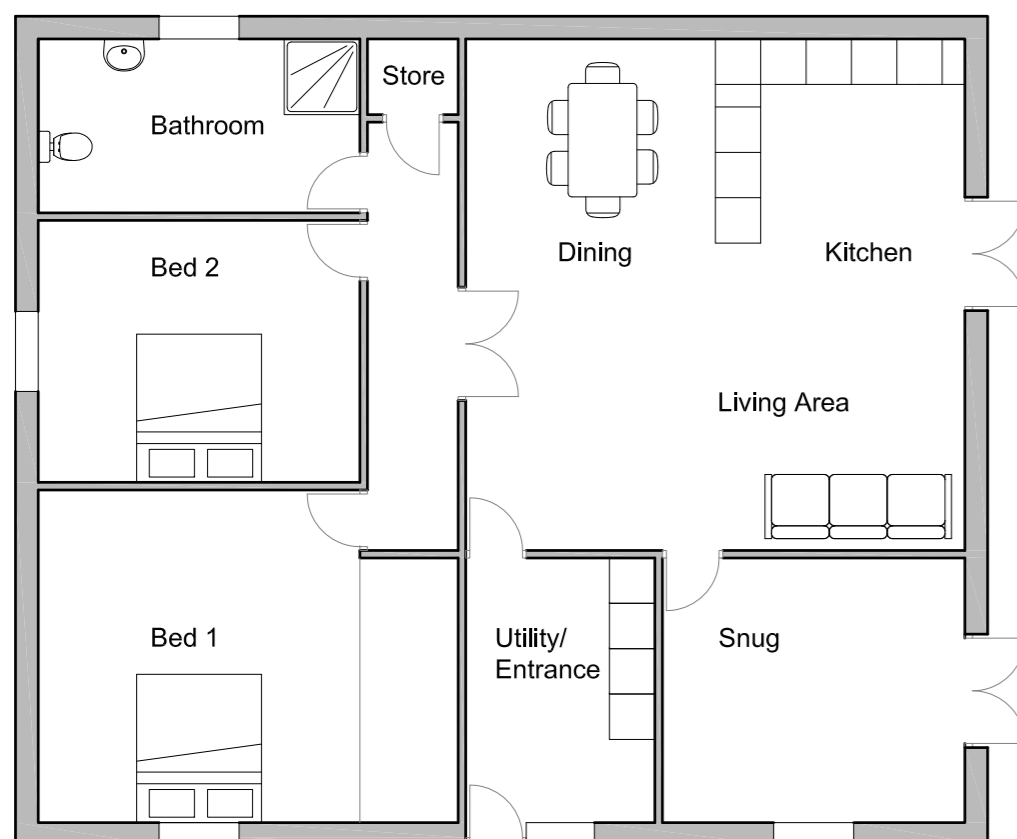

Ground Floor Plan

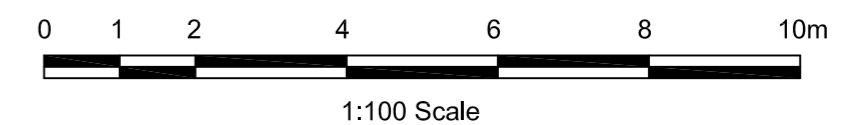

Mr Phillip Heys			
Cherry Tree Barn, Clifton		Scale 1:100 @ A2	
Plans & Elevations			
Drawn FR	Checked DME	Approved DME	
www.psadesign.co.uk mail@psadesign.co.uk		Drwg No. A3113/PL08	
 PSA DESIGN engineering your environment CIVIL, STRUCTURAL, GEOTECHNICAL, TRANSPORT		PSA Design The Old Bank House 6 Berry Lane, Longridge Preston, PR3 3JA Tel. 01772 786066 Fax. 01772 786265	
Date Jan 2021		Rev.	