






SOUTH ELEVATION

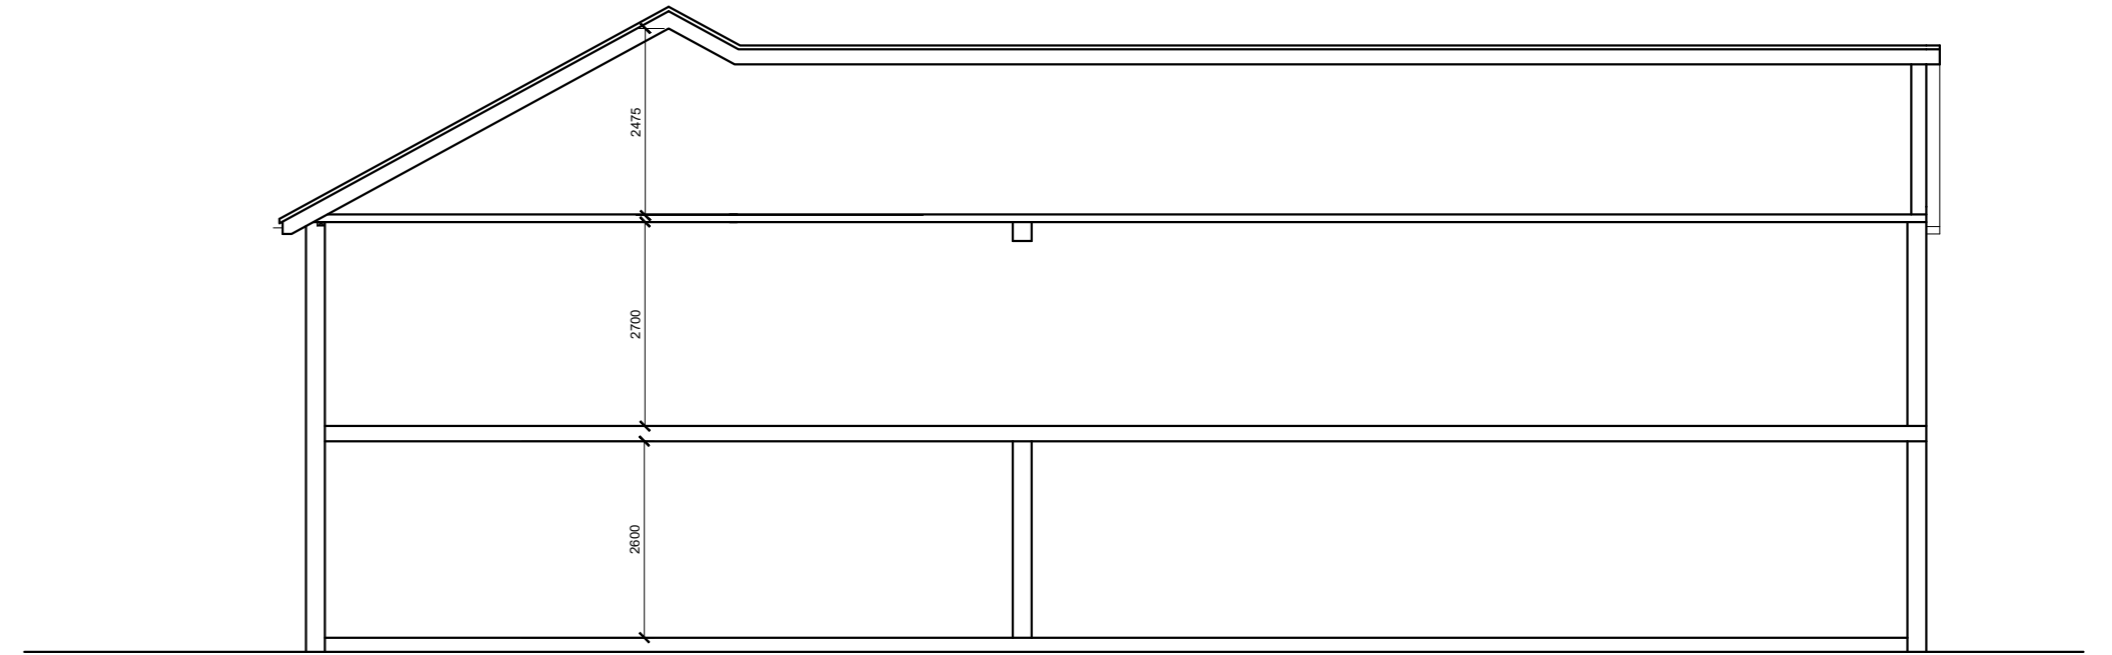

PARTY WALL
EAST ELEVATION

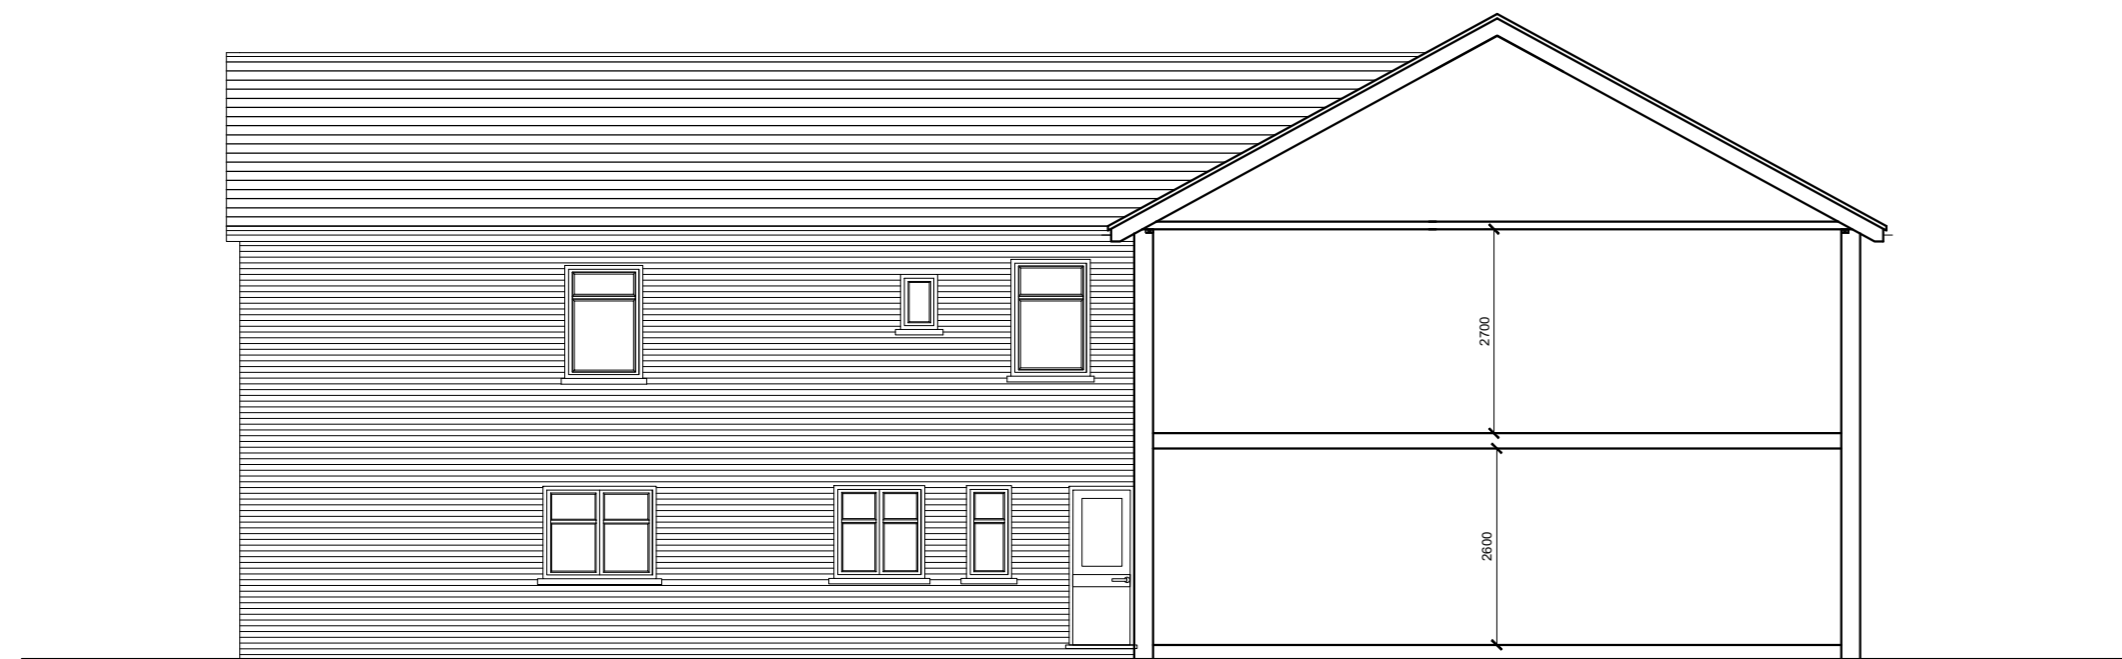


PARTY WALL
WEST ELEVATION

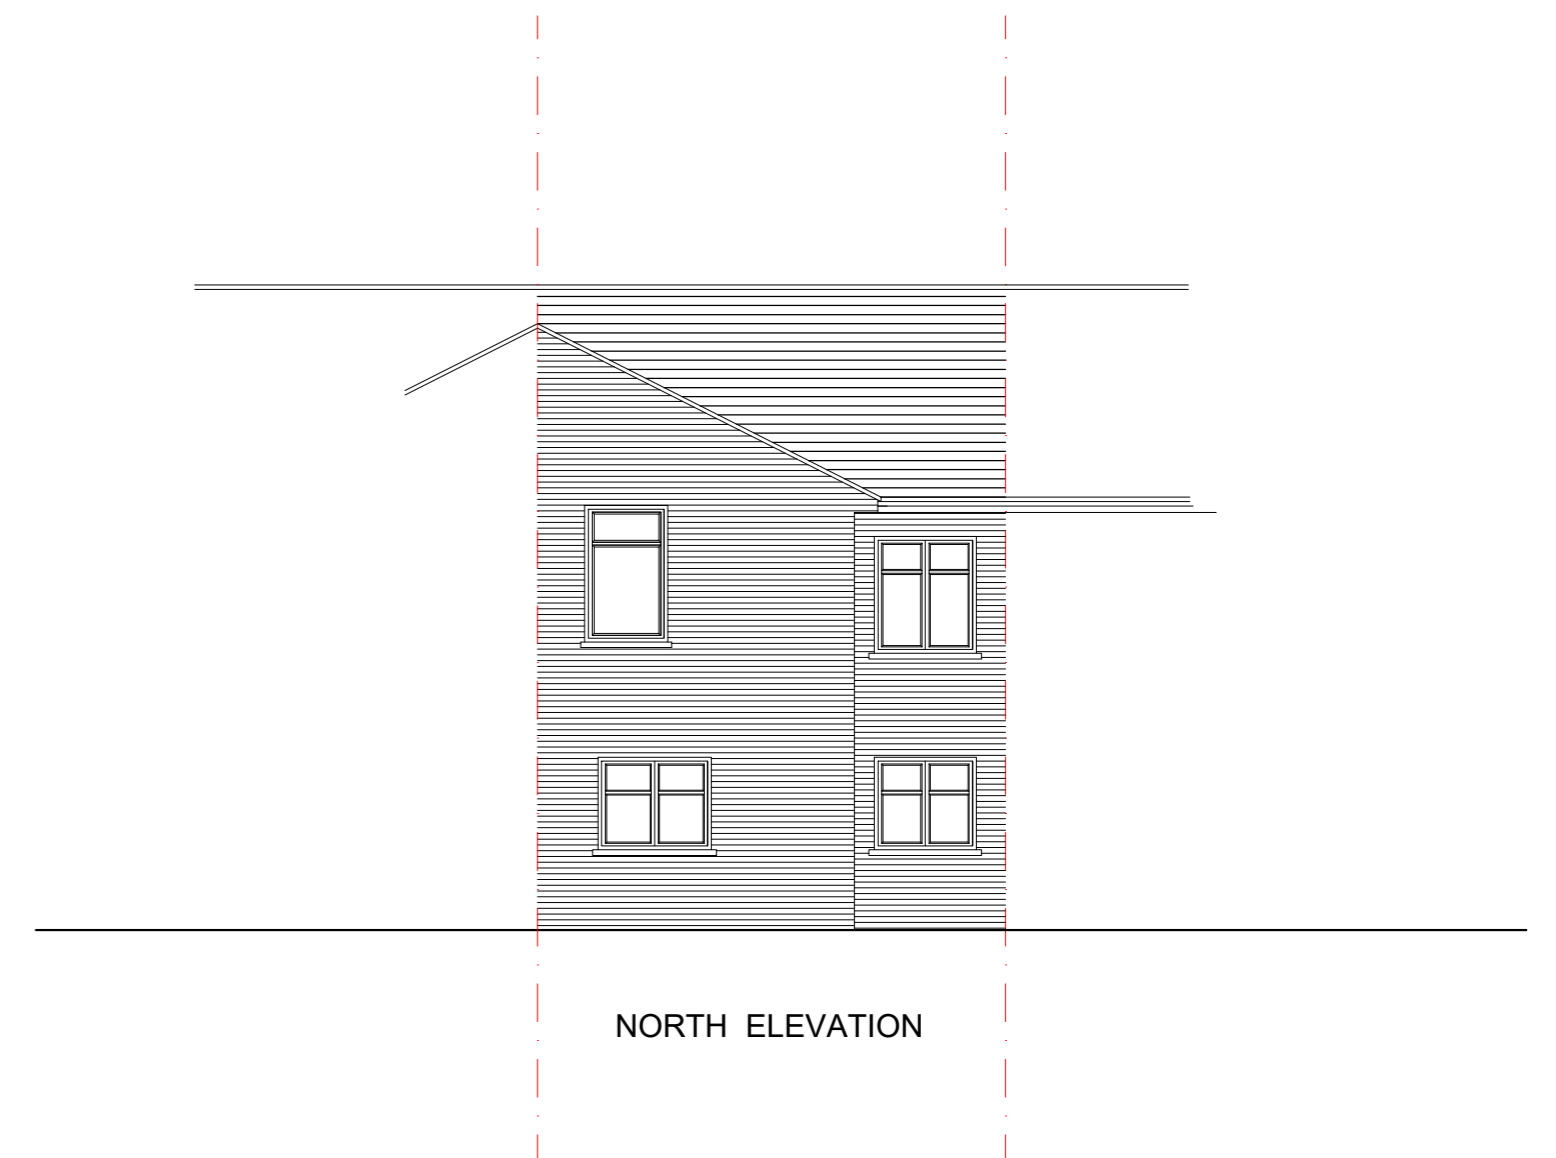

NORTH ELEVATION

PROPOSED
ELEVATIONS

30 Bushey Hall Rd, Watford, WD23 2ED

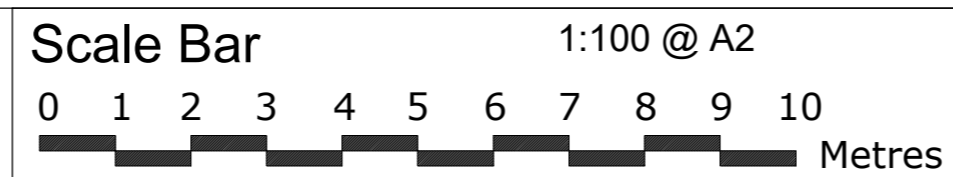

THE GILLETT MACLEOD PARTNERSHIP
Chartered Architects & Town Planning Consultants
1 High Road Old Eastcote Pinner Middlesex HA5 2EW tel. 0208 868 1333

Drg. No. 19/3278/44
Scale 1:100
Date 06/11/20
Drawn by AK

| REVISION |
|------------|
| (C) drawer |