

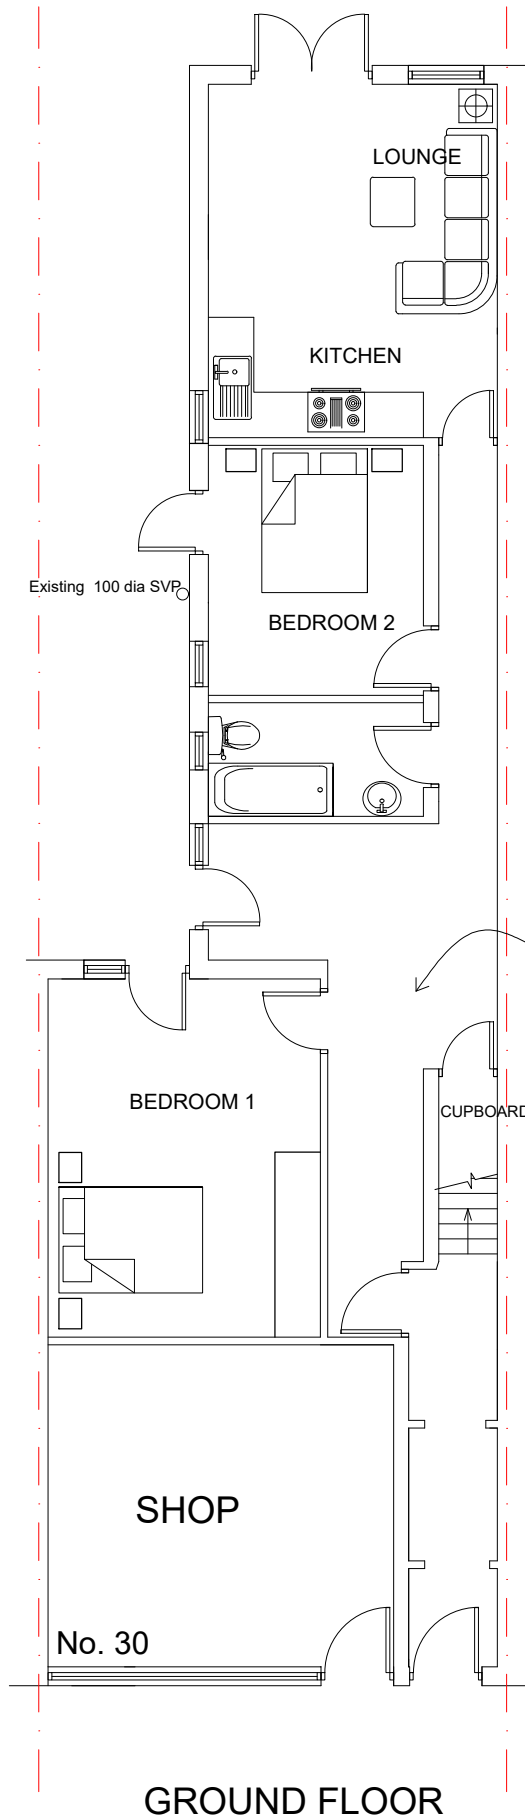


REVISIONS

A Layout adjusted 21/01/21

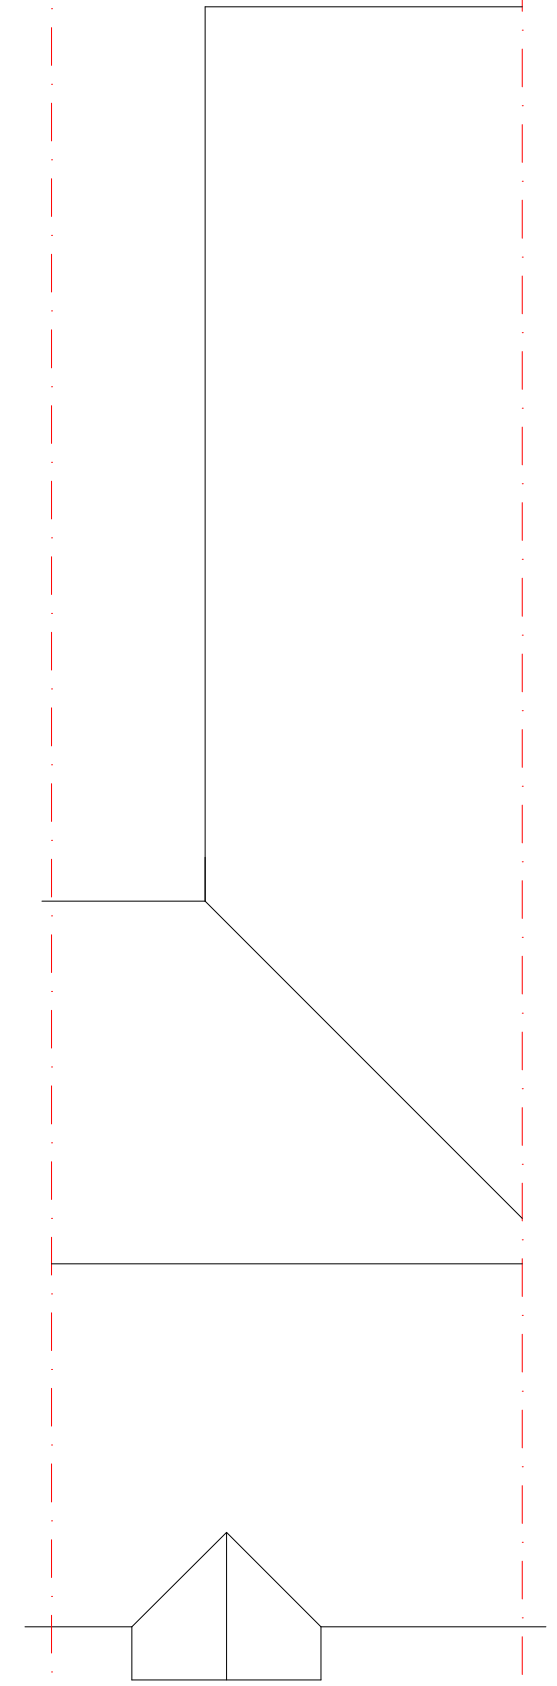

PROPOSED 2 BEDROOM FLAT  
GIA=70M<sup>2</sup>

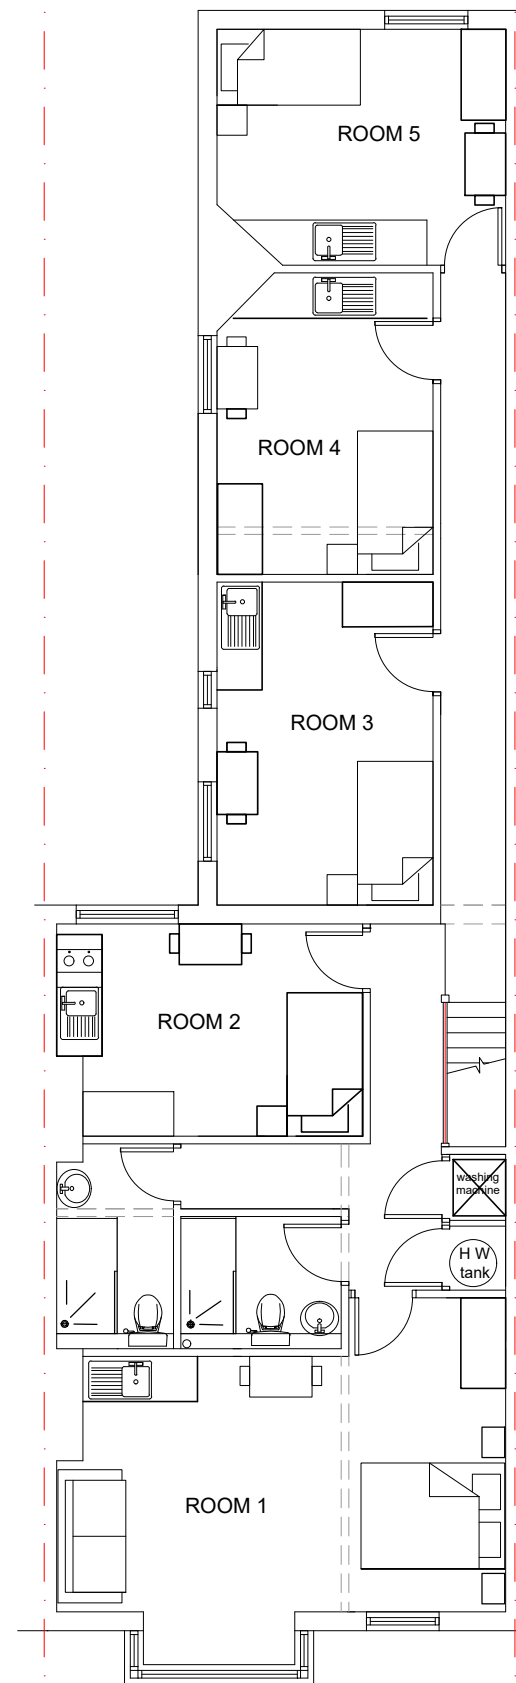


GROUND FLOOR

FIRST FLOOR

ROOF PLAN

PROPOSED FLOOR PLANS

30A Bushey Hall Rd, Watford, WD23 2ED

 

THE GILLETT MACLEOD PARTNERSHIP  
Chartered Architects & Town Planning Consultants  
1 High Road Old Eastcote Pinner Middlesex HA5 2EW tel. 0208 868 1333

Drg. No. 19/3278/43A  
Scale 1:50  
Date 25/08/20  
Drawn by VK

REVISION  
A  
C drawer