



GROUND FLOOR

PROPOSED 2 BEDROOM FLAT
GIA=70M²

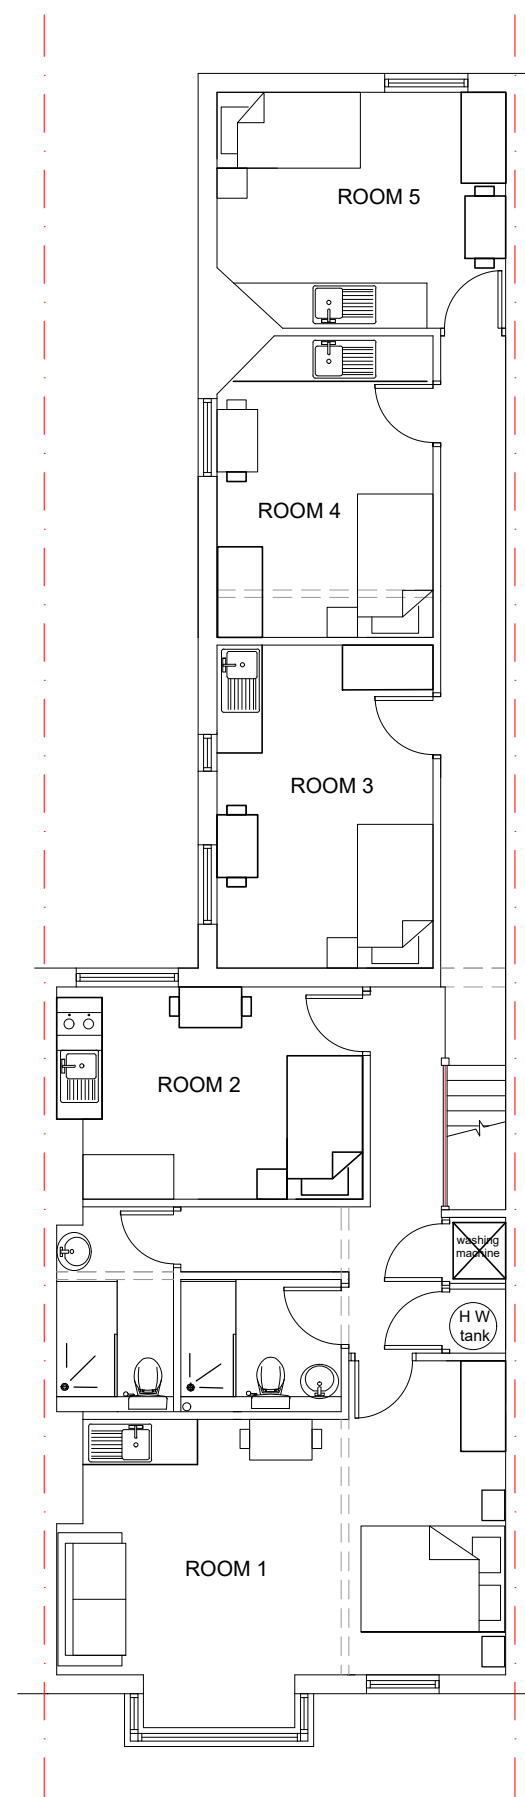


FIRST FLOOR

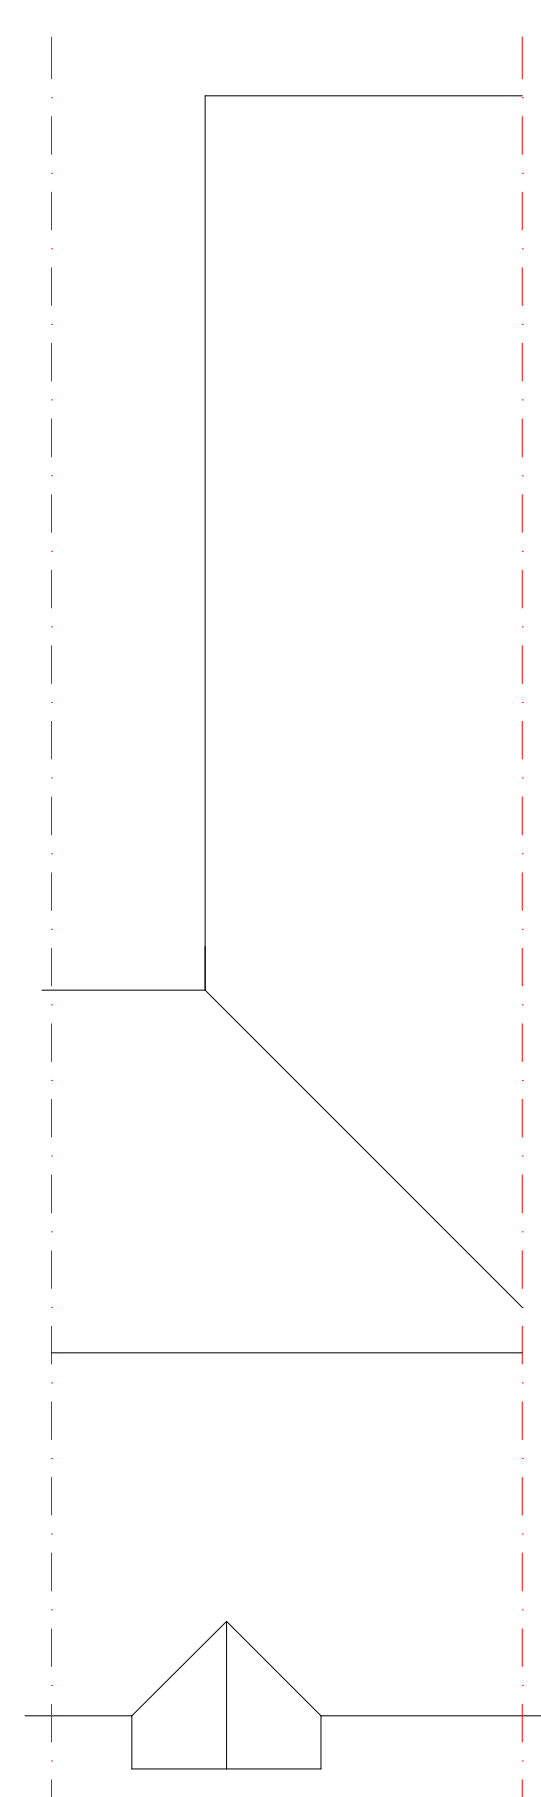

ROOF PLAN

PROPOSED FLOOR PLANS

30A Bushey Hall Rd, Watford, WD23 2ED

 

THE GILLETT MACLEOD PARTNERSHIP
Chartered Architects & Town Planning Consultants
1 High Road Old Eastcote Pinner Middlesex HA5 2EW tel. 0208 868 1333

Drg. No. 19/3278/43
Scale 1:50
Date 25/08/20
Drawn by VK

REVISION
(C) drawr