



GROUND FLOOR

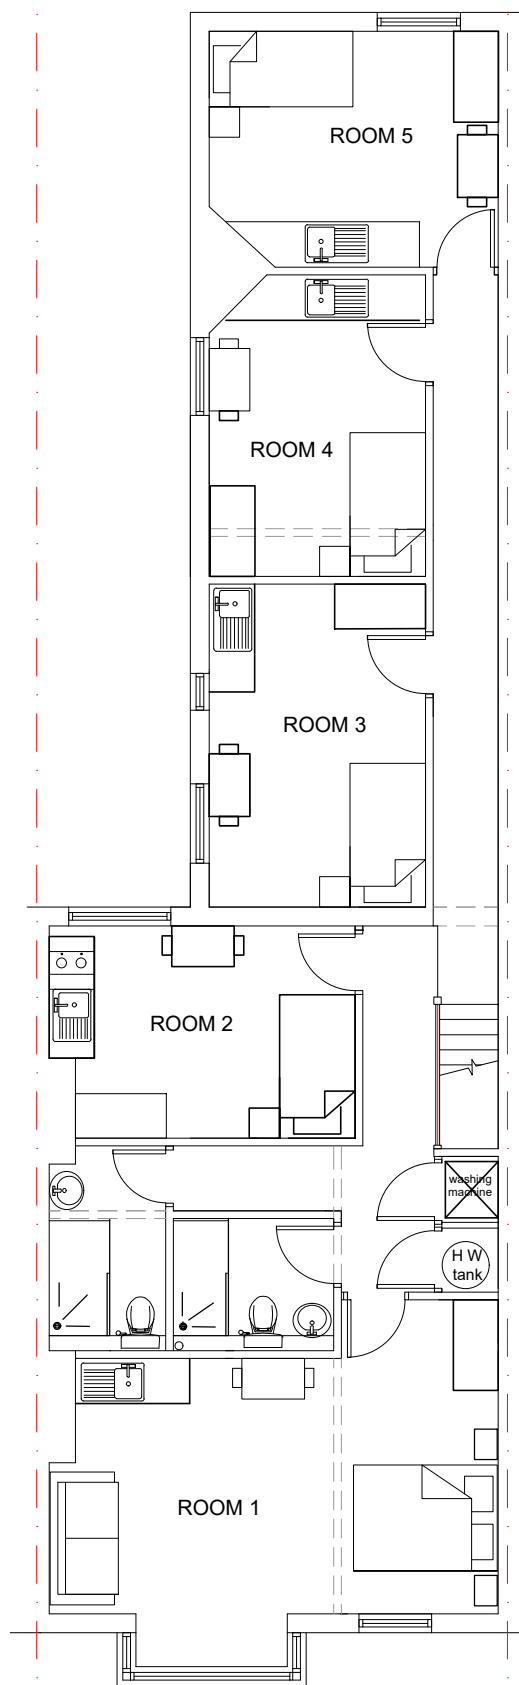


FIRST FLOOR

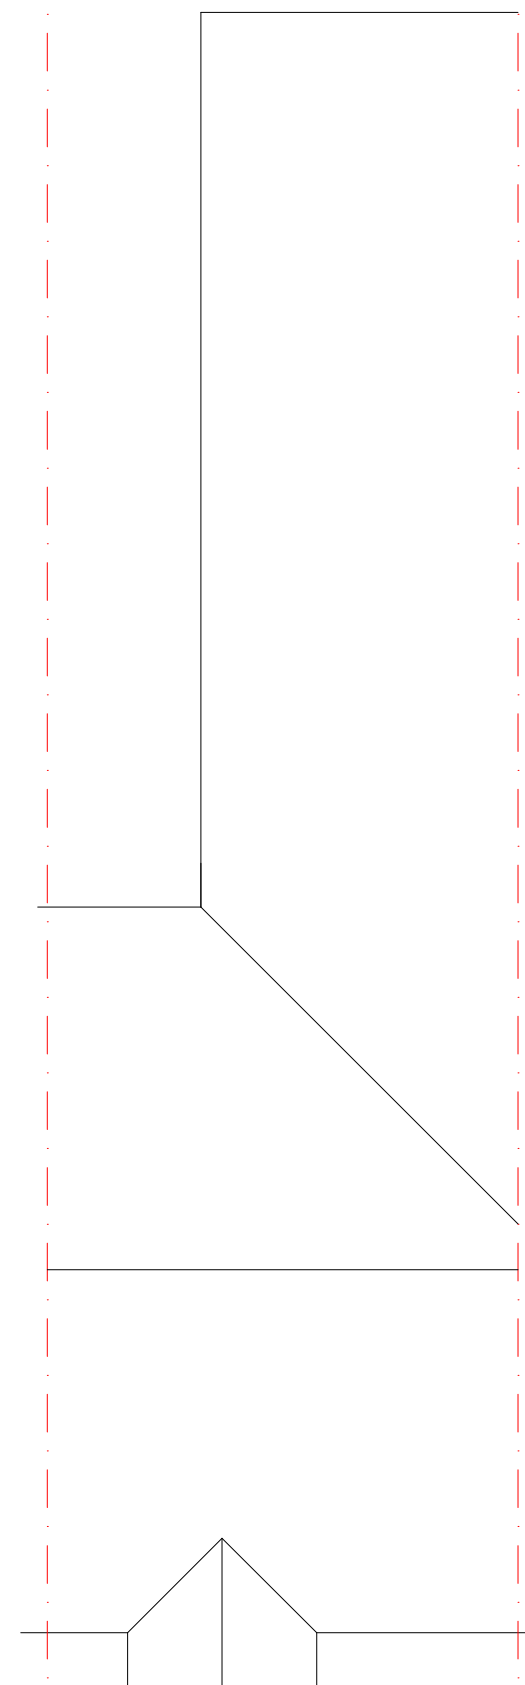

ROOF PLAN

EXISTING FLOOR PLANS

30A Bushey Hall Rd, Watford, WD23 2ED

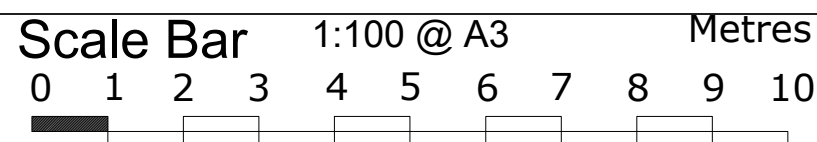

THE GILLETT MACLEOD PARTNERSHIP  
Chartered Architects & Town Planning Consultants  
1 High Road Old Eastcote Pinner Middlesex HA5 2EW tel. 0208 868 1333

Drg. No. 19/3278/41  
Scale 1:100@A3  
Date 25/08/20  
Drawn by VK

REVISION
(C) drawer