



REVISIONS	
A	Doors added 21/01/21




SOUTH ELEVATION

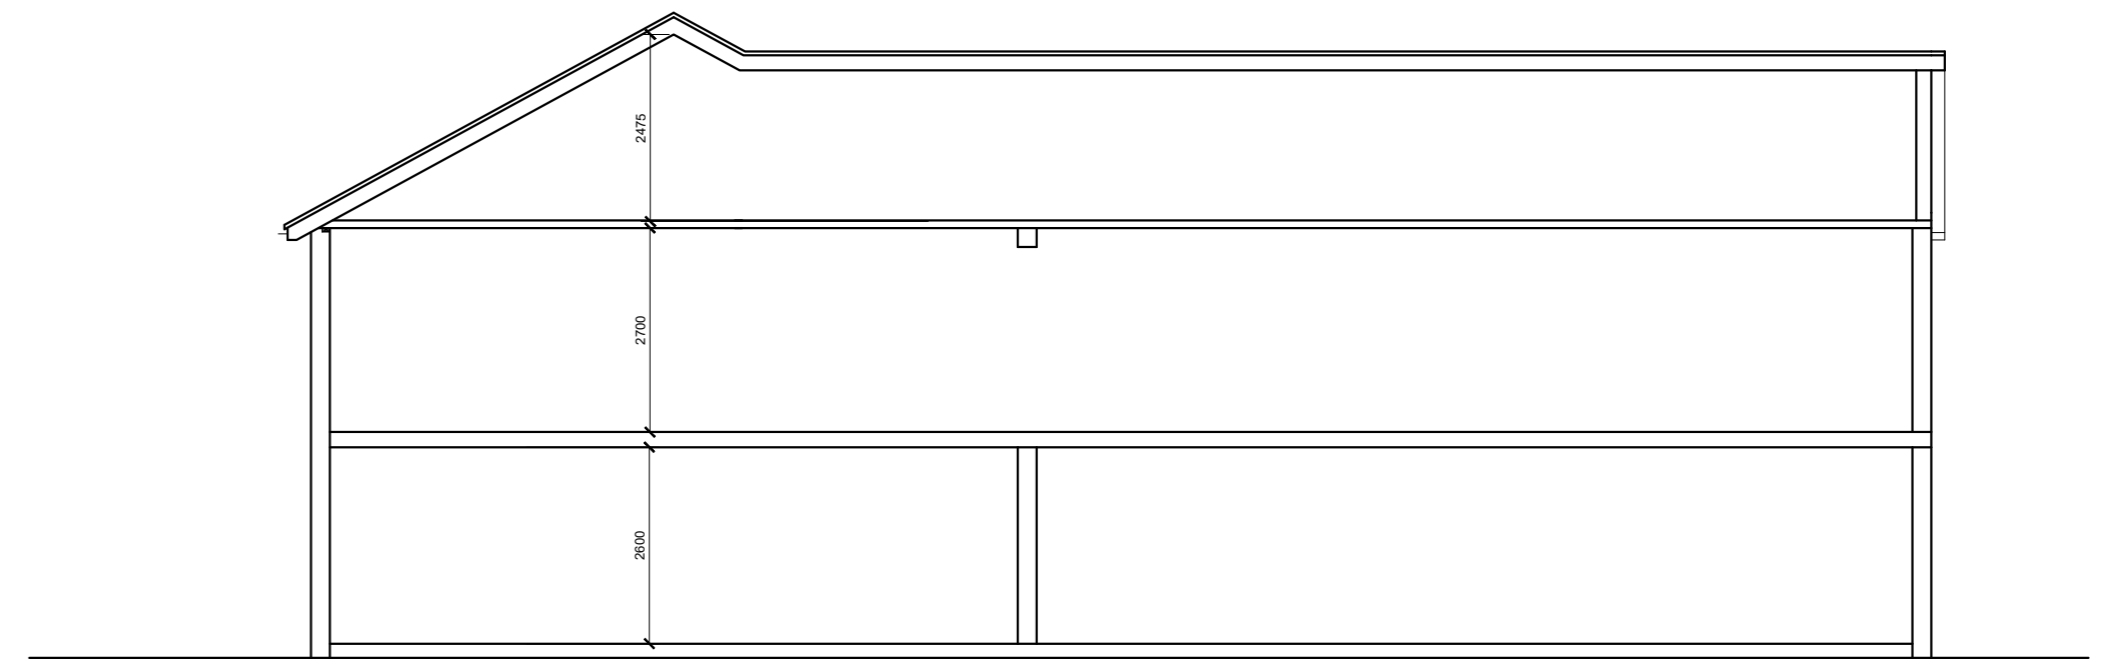

PARTY WALL  
EAST ELEVATION

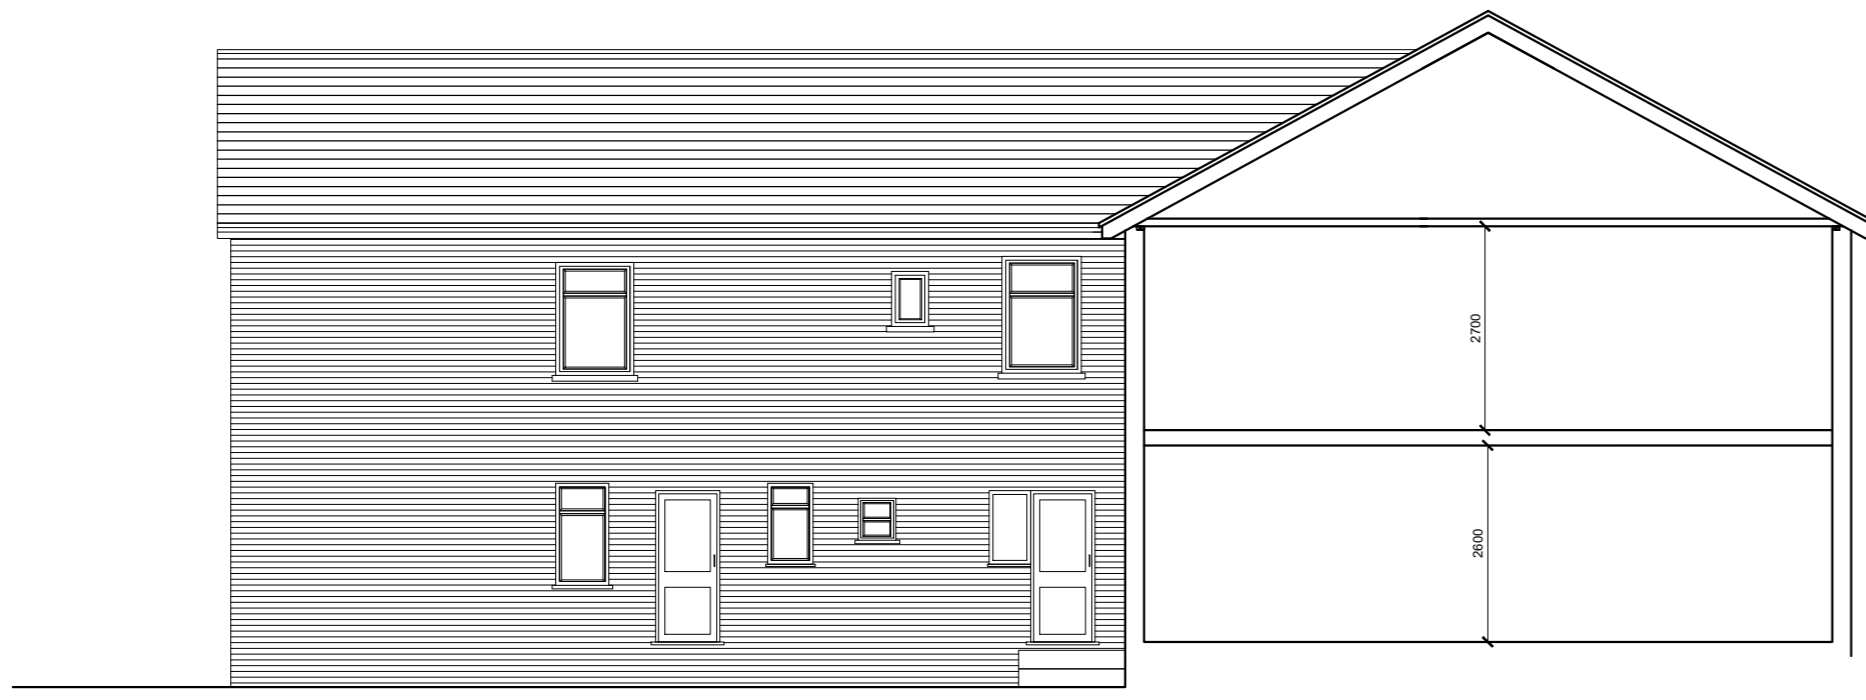

PARTY WALL  
WEST ELEVATION

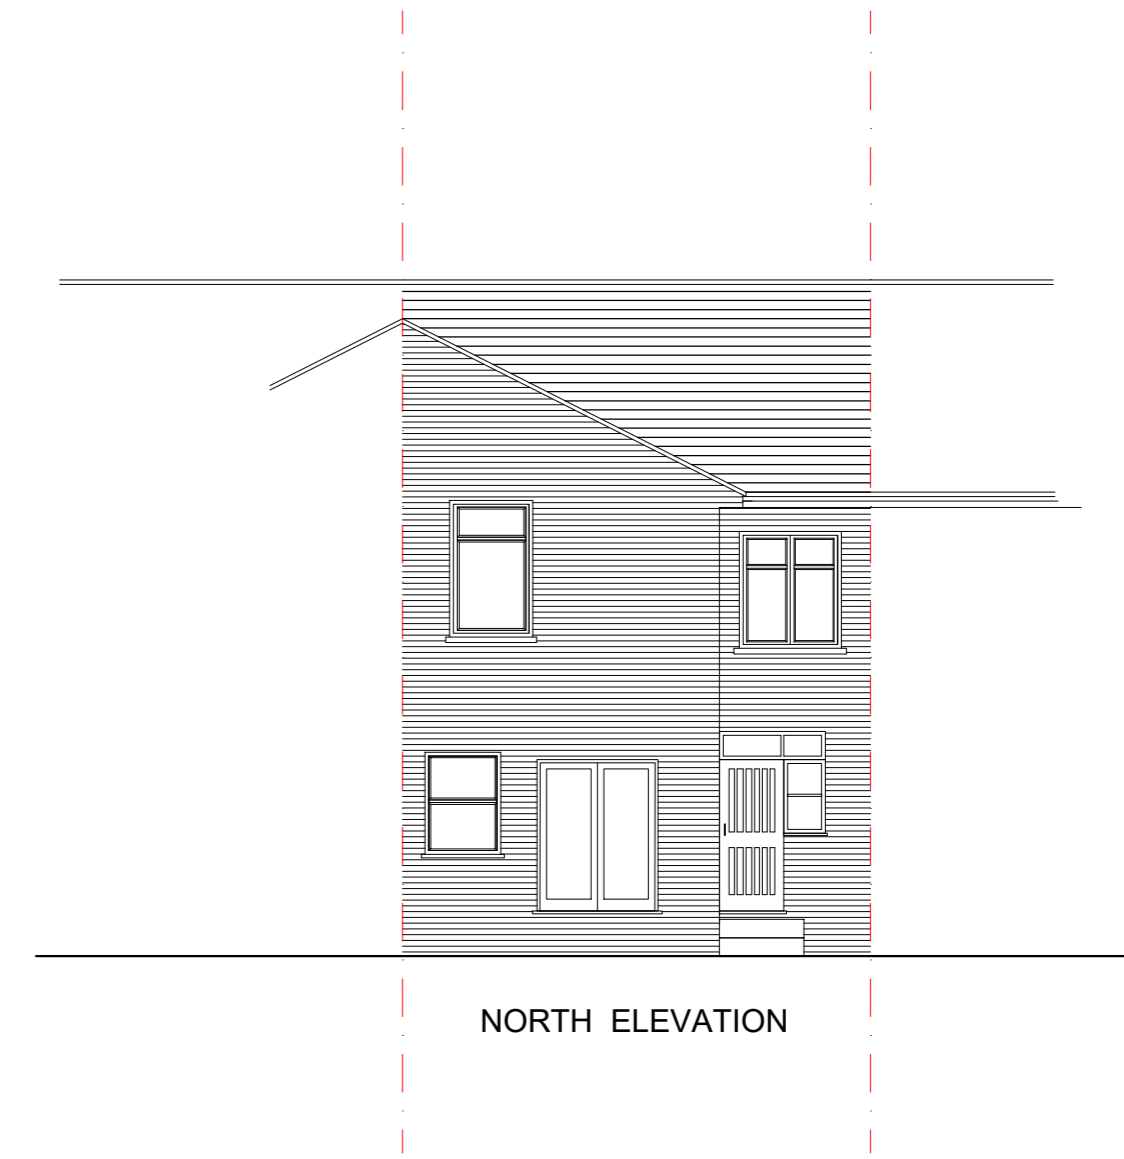

NORTH ELEVATION

**PROPOSED  
ELEVATIONS**

30 Bushey Hall Rd, Watford, WD23 2ED



THE GILLETT MACLEOD PARTNERSHIP  
Chartered Architects & Town Planning Consultants  
1 High Road Old Eastcote Pinner Middlesex HA5 2EW tel. 0208 868 1333

Drg. No. 19/3278/44A  
Scale 1:100  
Date 06/11/20  
Drawn by AK

REVISION
A
(C) drawer