
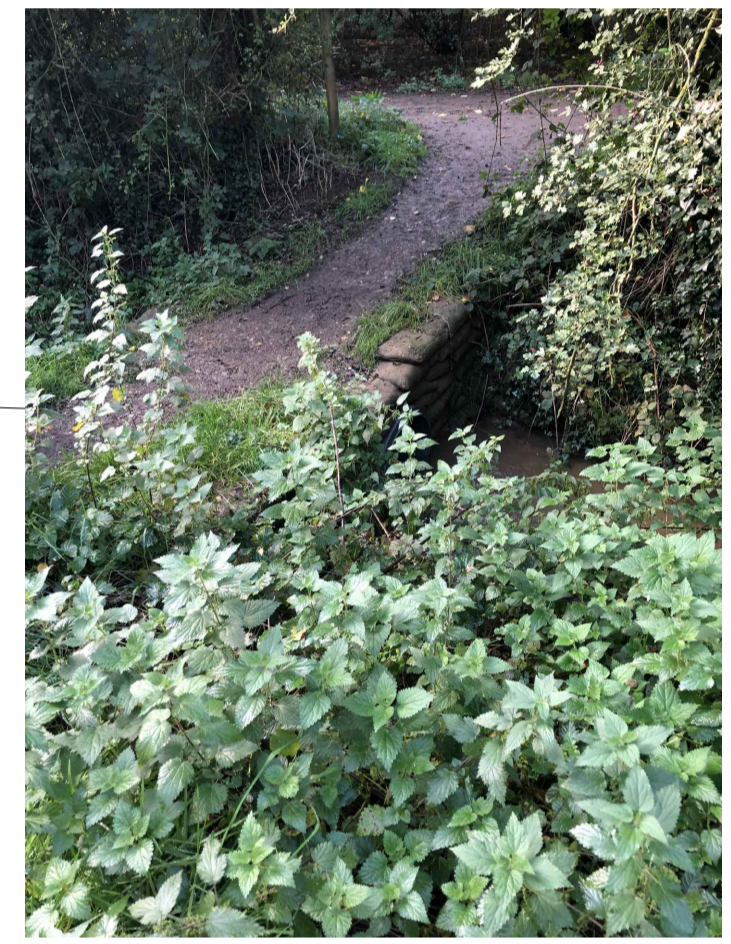


**GENERAL**  
 1. Do not scale this drawing.

**NOTE**  
 See drawing number 7647-02 for enlarged kissing gate locations and new path and bridge details.

- LEGEND**
-  New 1.5m wide Breedon self binding gravel walkway
  -  Existing walkway
  -  Existing water course
  -  Existing pond



Existing Culvert 'A'



Existing Culvert 'B'



Existing Culvert 'C'

**PRELIMINARY ISSUE**

No.	REVISIONS	DATE

**SMP Consulting Engineers**  
 Stonecroft House, Ervington Court, Leicester. LE19 1WL  
 Tel: (0116) 254 6922  
 engineers@smpconsulting.co.uk

The Institution of **Structural Engineers** 

PROJECT  
 Walking Paths at Blaby Oaks, Hospital Lane Blaby

CLIENT  
 Blaby District Council

SCALE 1:1250 @ A1  
 DRAWN GW CHK SM DATE 20.10.2020

TITLE  
 Site Plan

DRAWING STATUS:

CONSTRUCTION	NO	BUILDING REGULATION APPROVAL	NO
TENDER	NO	PRELIMINARY	YES
PROJECT REF.	DRG. No.	REV.	
7647	01	-	