



EXISTING GROUND FLOOR PLAN
SCALE 1/100



PROPOSED GROUND FLOOR PLAN
SCALE 1/100

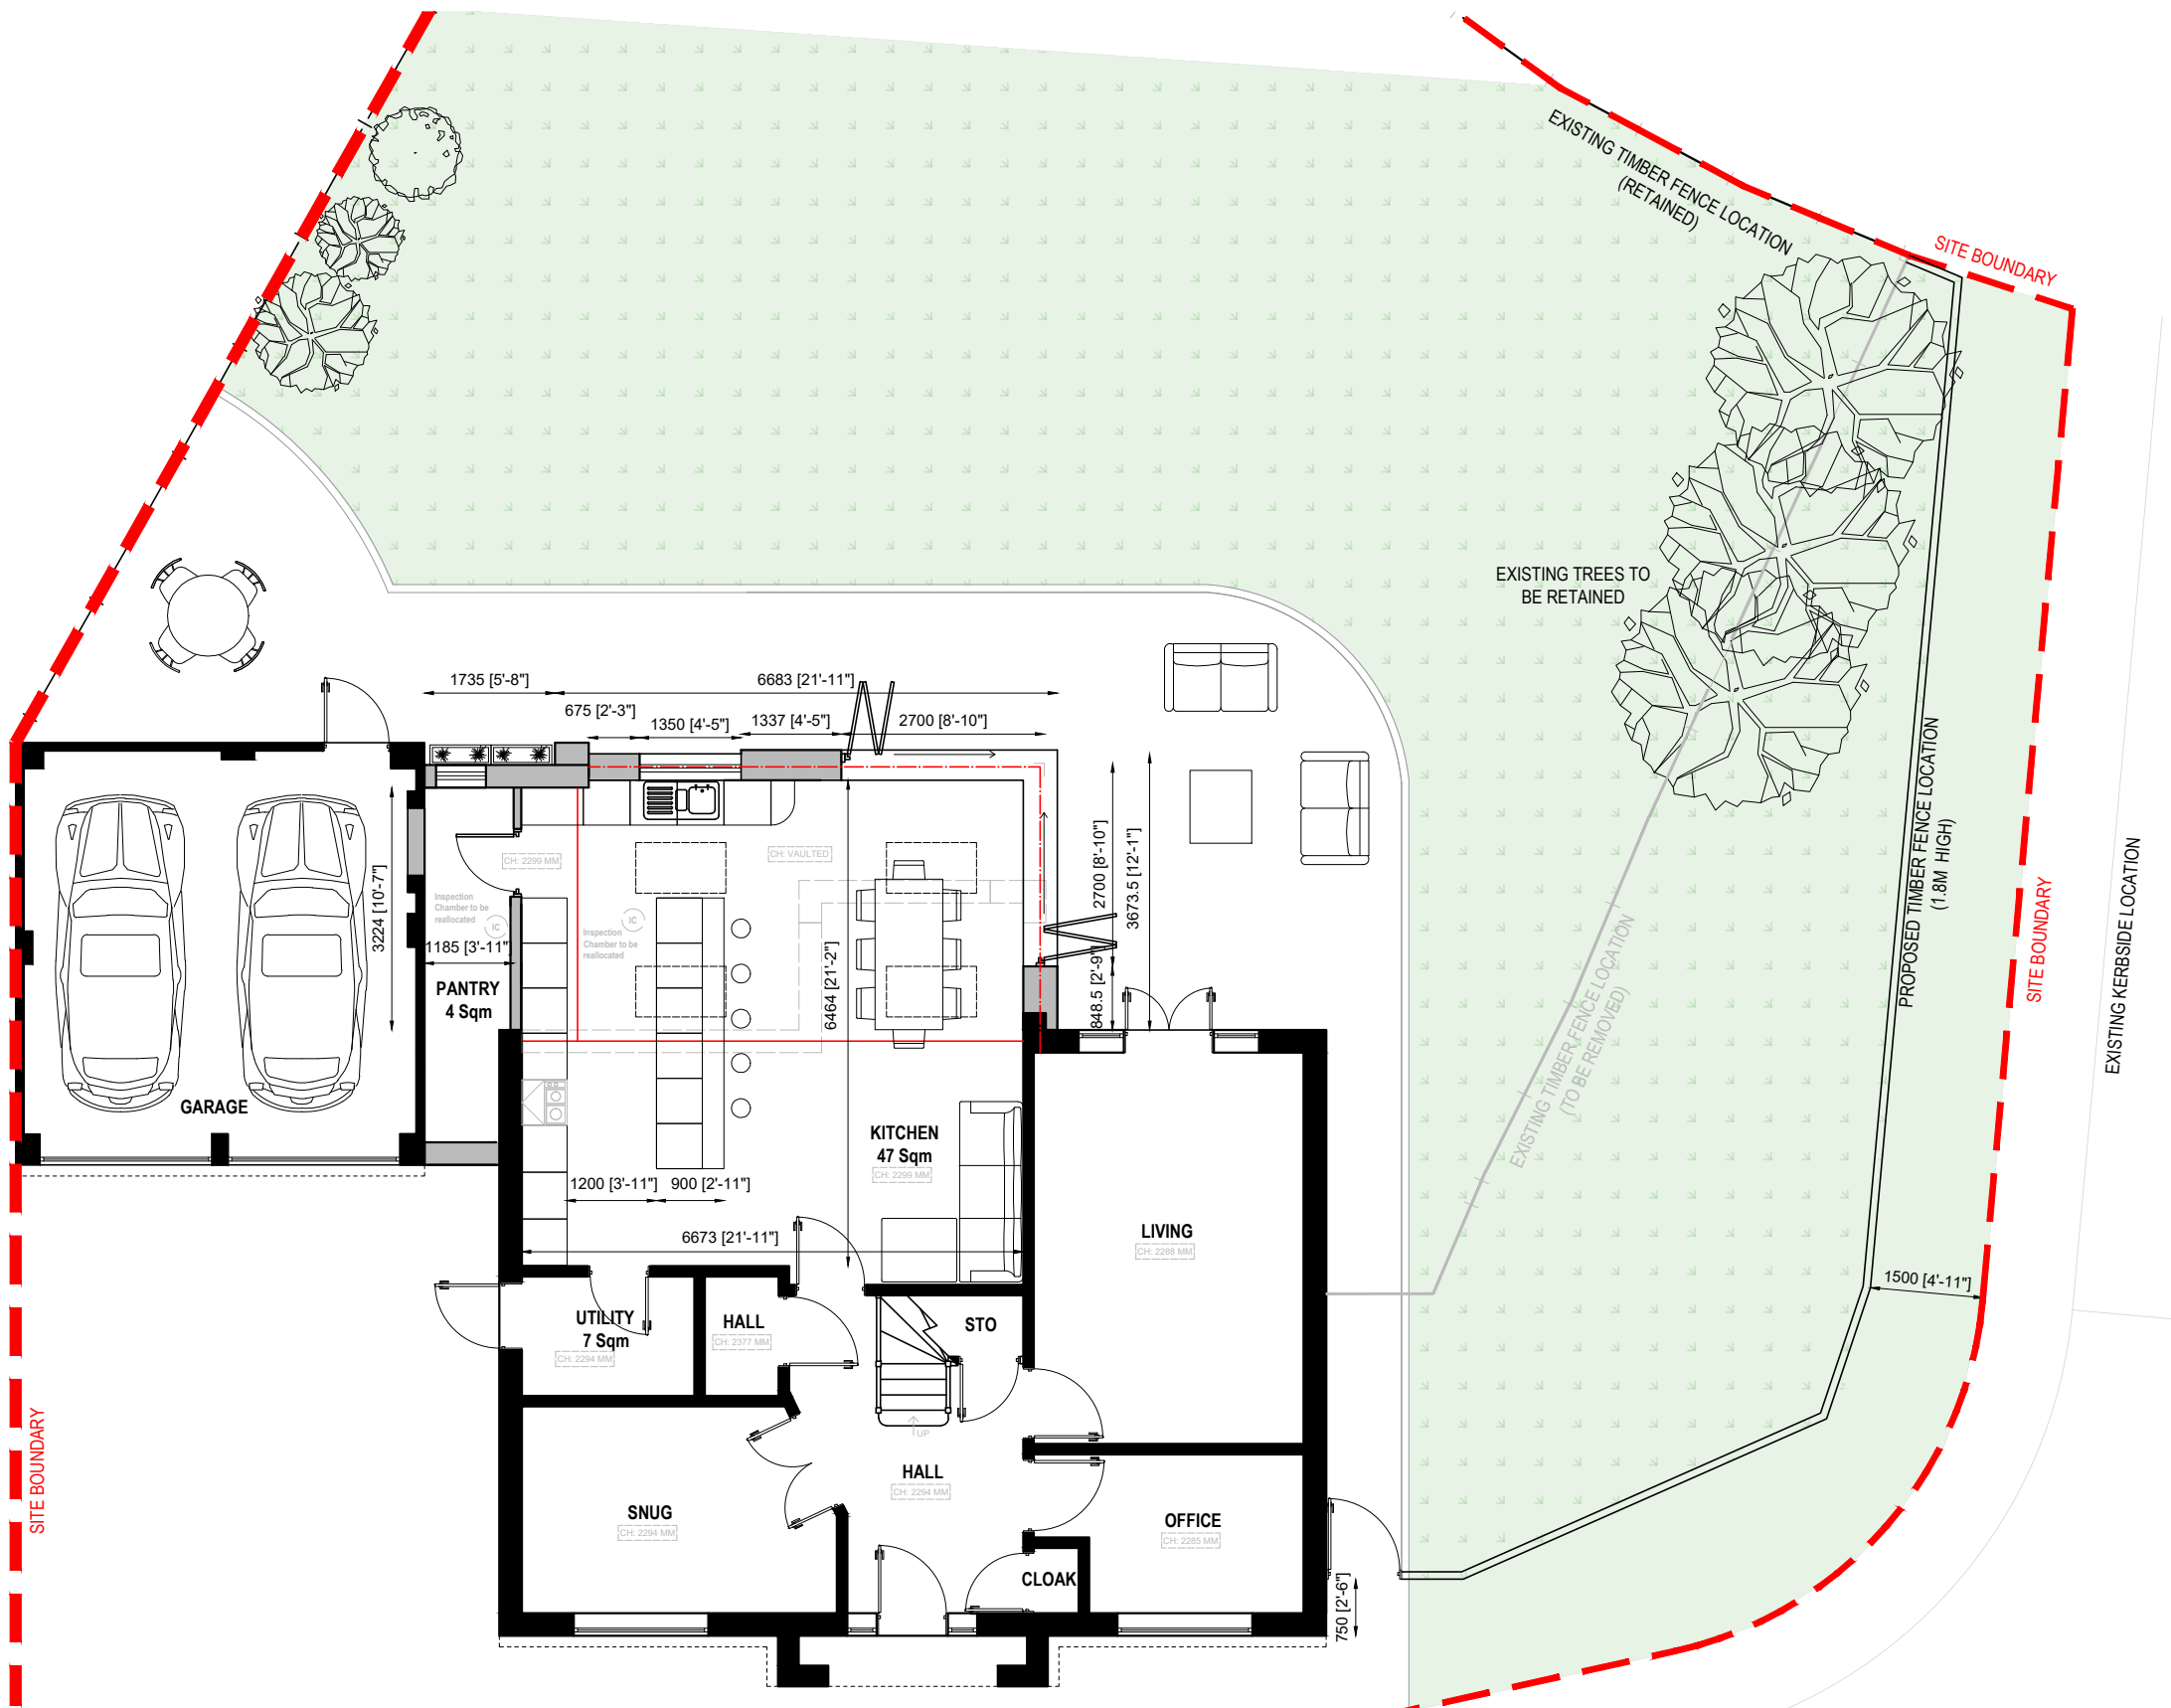


EXISTING FRONT ELEVATION
SCALE 1/100

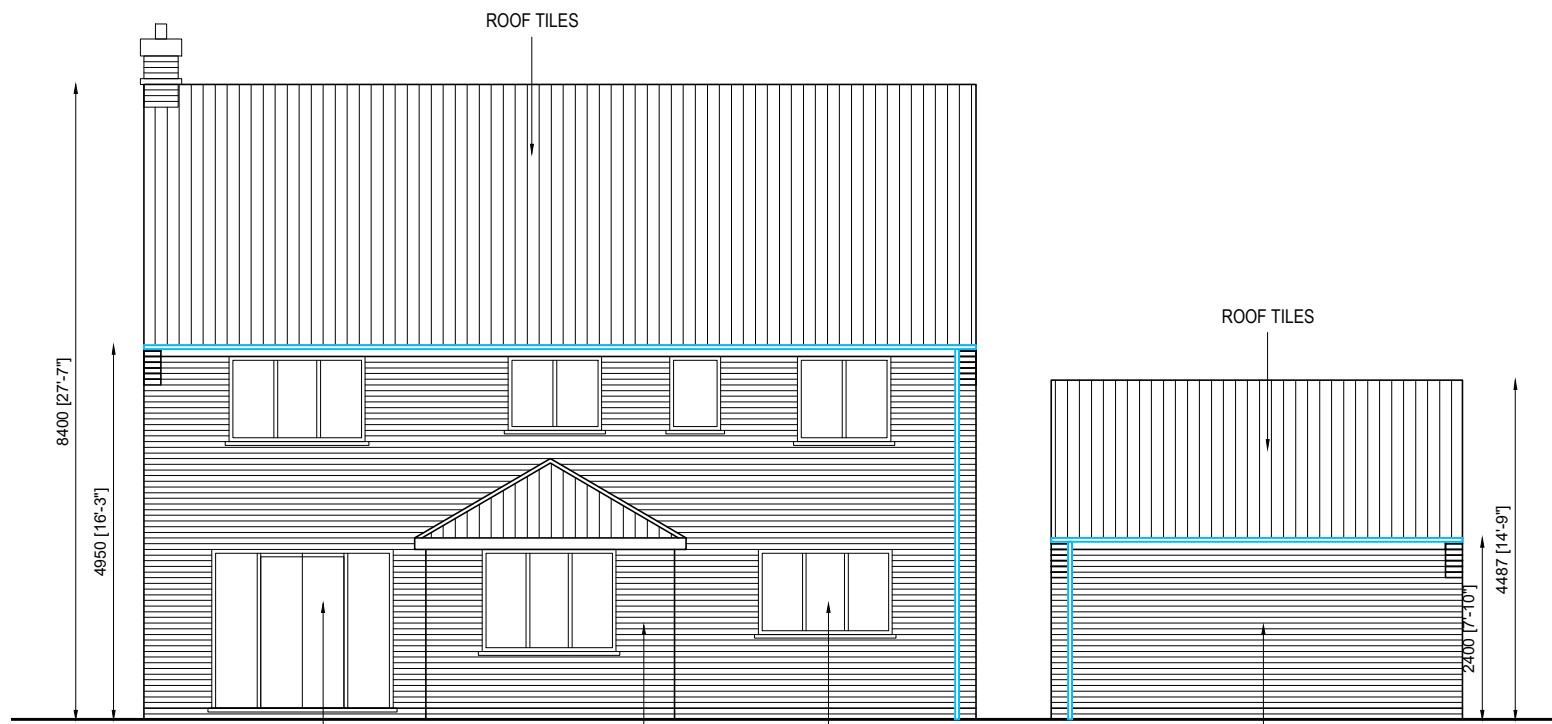


EXISTING BACK ELEVATION
SCALE 1/100



PROPOSED FRONT ELEVATION
SCALE 1/100

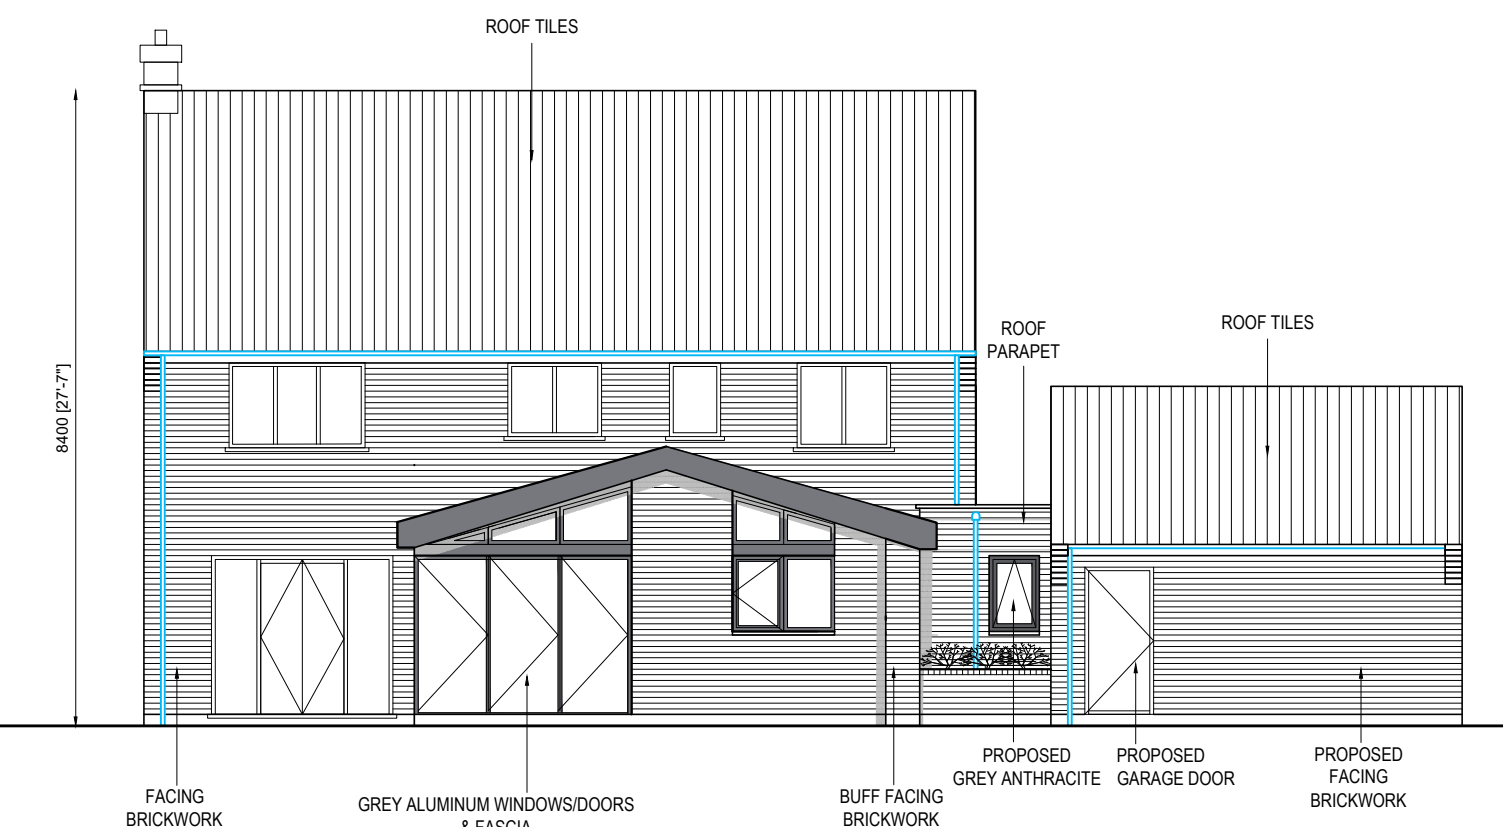


PROPOSED REAR ELEVATION
SCALE 1/100

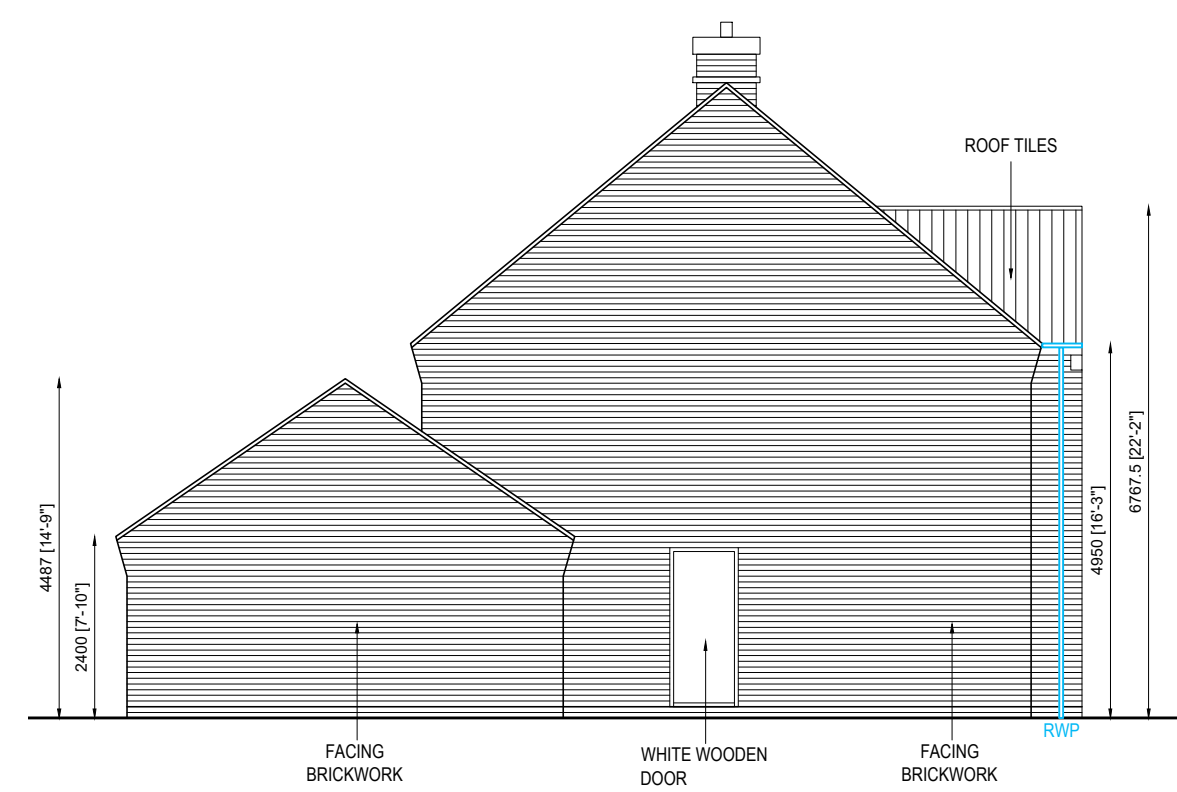

EXISTING SIDE ELEVATION
SCALE 1/100




EXISTING SIDE ELEVATION
SCALE 1/100

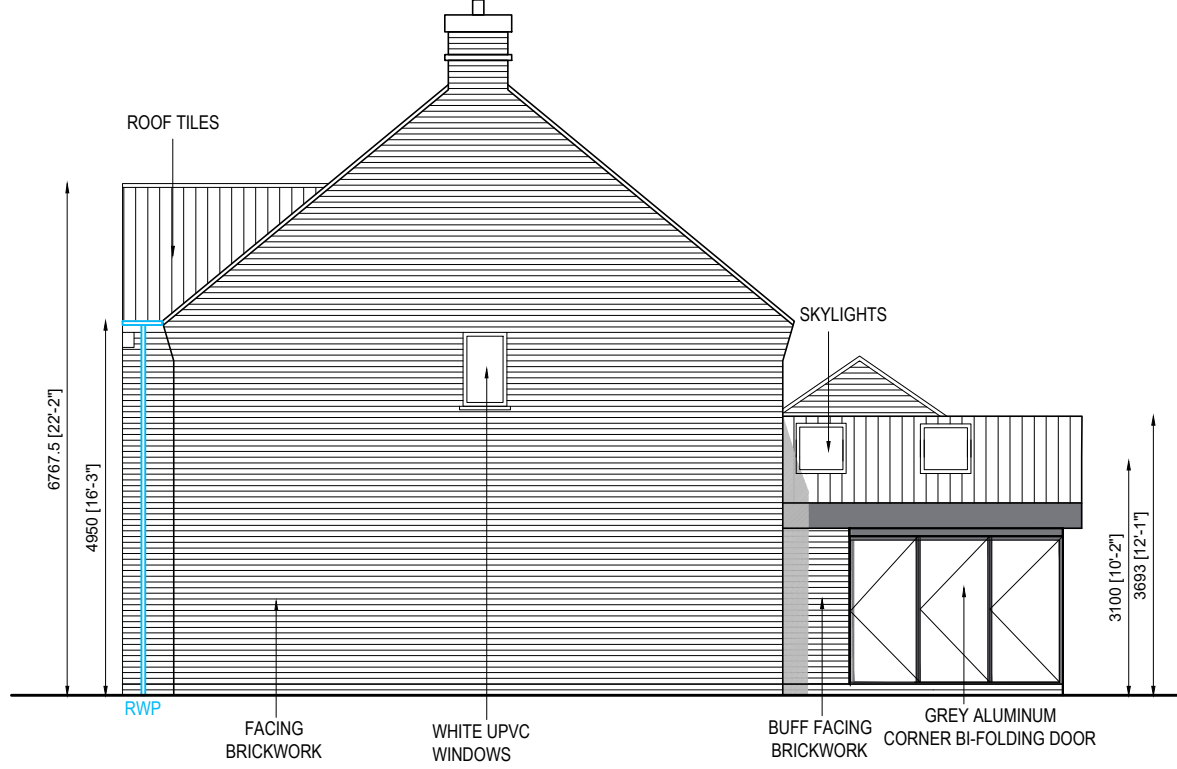


PROPOSED SIDE ELEVATION
SCALE 1/100



PROPOSED SIDE ELEVATION
SCALE 1/100

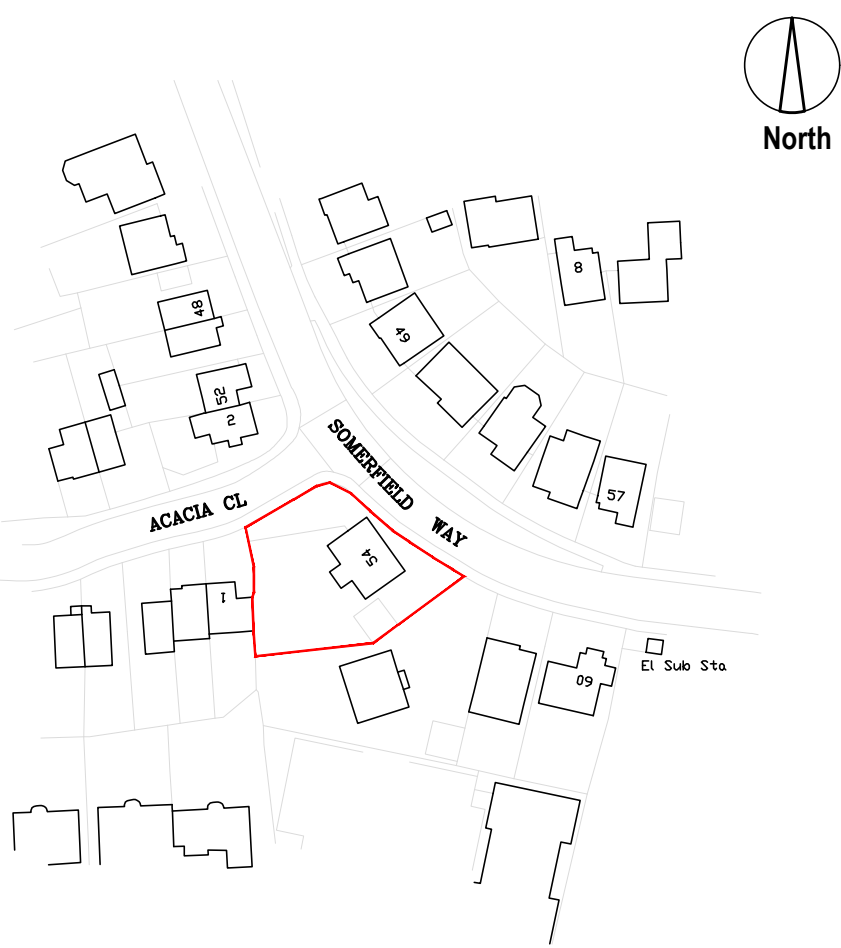

SITE LOCATION
SCALE 1/1250

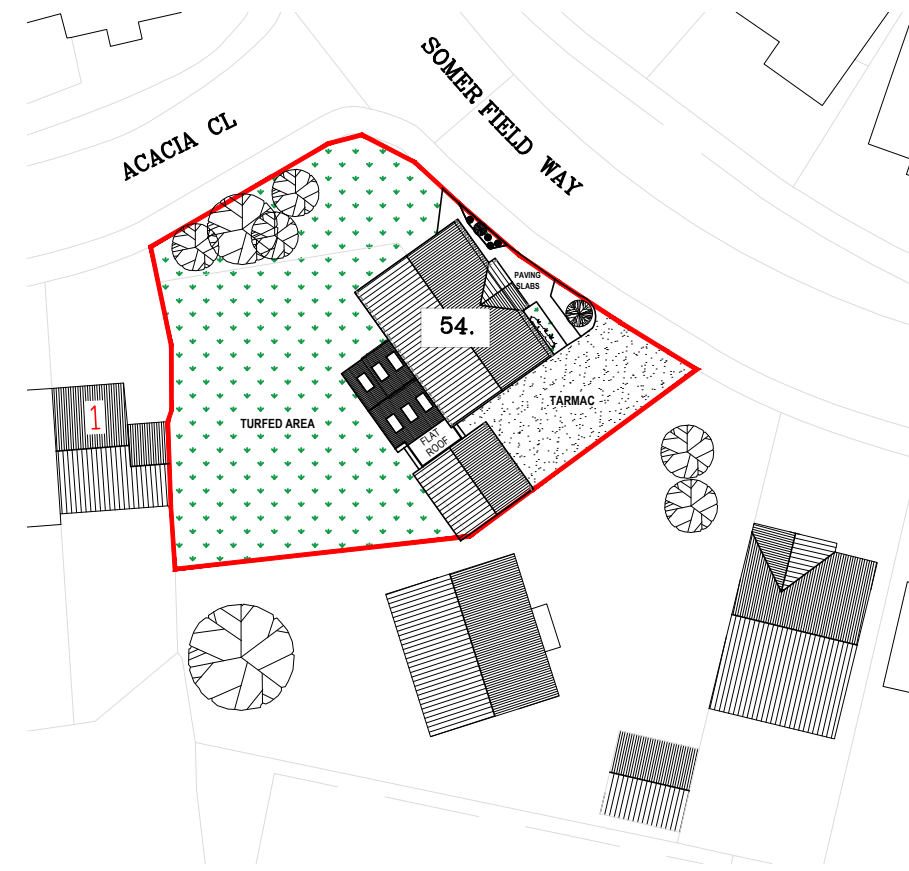

SITE LAYOUT
SCALE 1/500

Revision: E - 220121 - AK - PROPOSED FENCE HEIGHT UPDATED
Revision: D - 050121 - AK - SITE LOCATION UPDATES, SITE LAYOUT ADDED
Revision: C - 161020 - RP - ELEVATION UPDATES

dsa design studio architects.

Regent House,
7 Upper King Street,
Leicester LE1 6XB
Tel: 0116 251 0606
E: info@ds-a.co.uk
W: www.ds-a.co.uk



Drawing Stage		
FEASIBILITY		TENDER
PLANNING	●	CONSTRUCTION
BUILDING REGULATIONS		AS BUILT

Project:
20090 - 54 Somerfield Way, LE3 3LX

Client:
Mr Dhaliwal

Sheet Title :
Planning Application Information

Ref :
DSA-20090-PL-PRO-01-E

Scale :
1:100@ A1

Date :
13-10-20

Drawn : R.P. Checked : R.P.

THIS DRAWING IS ISSUED FOR THE SOLE AND EXCLUSIVE USE OF THE NAMED RECIPIENT. DISTRIBUTION TO ANY THIRD PARTY IS ON THE STRICT UNDERSTANDING THAT NO LIABILITY IS ACCEPTED BY DESIGN STUDIO ARCHITECTS LTD FOR ANY DISCREPANCIES, ERRORS OR OMISSIONS THAT MAY BE PRESENT AND NO GUARANTEE IS OFFERED AS TO THE ACCURACY OF THE INFORMATION SHOWN. THIS DRAWING IS FOR REFERENCE ONLY. PLEASE REPORT ANY DISCREPANCIES TO THE DESIGNER BEFORE ANY WORKS COMMENCE. ALL DIMENSIONS TO BE CHECKED ON SITE BEFORE ANY WORKS COMMENCE. DESIGN STUDIO ARCHITECTS LTD. 2013. COPYRIGHT RESERVED.