



EXISTING GROUND FLOOR PLAN
SCALE 1/100

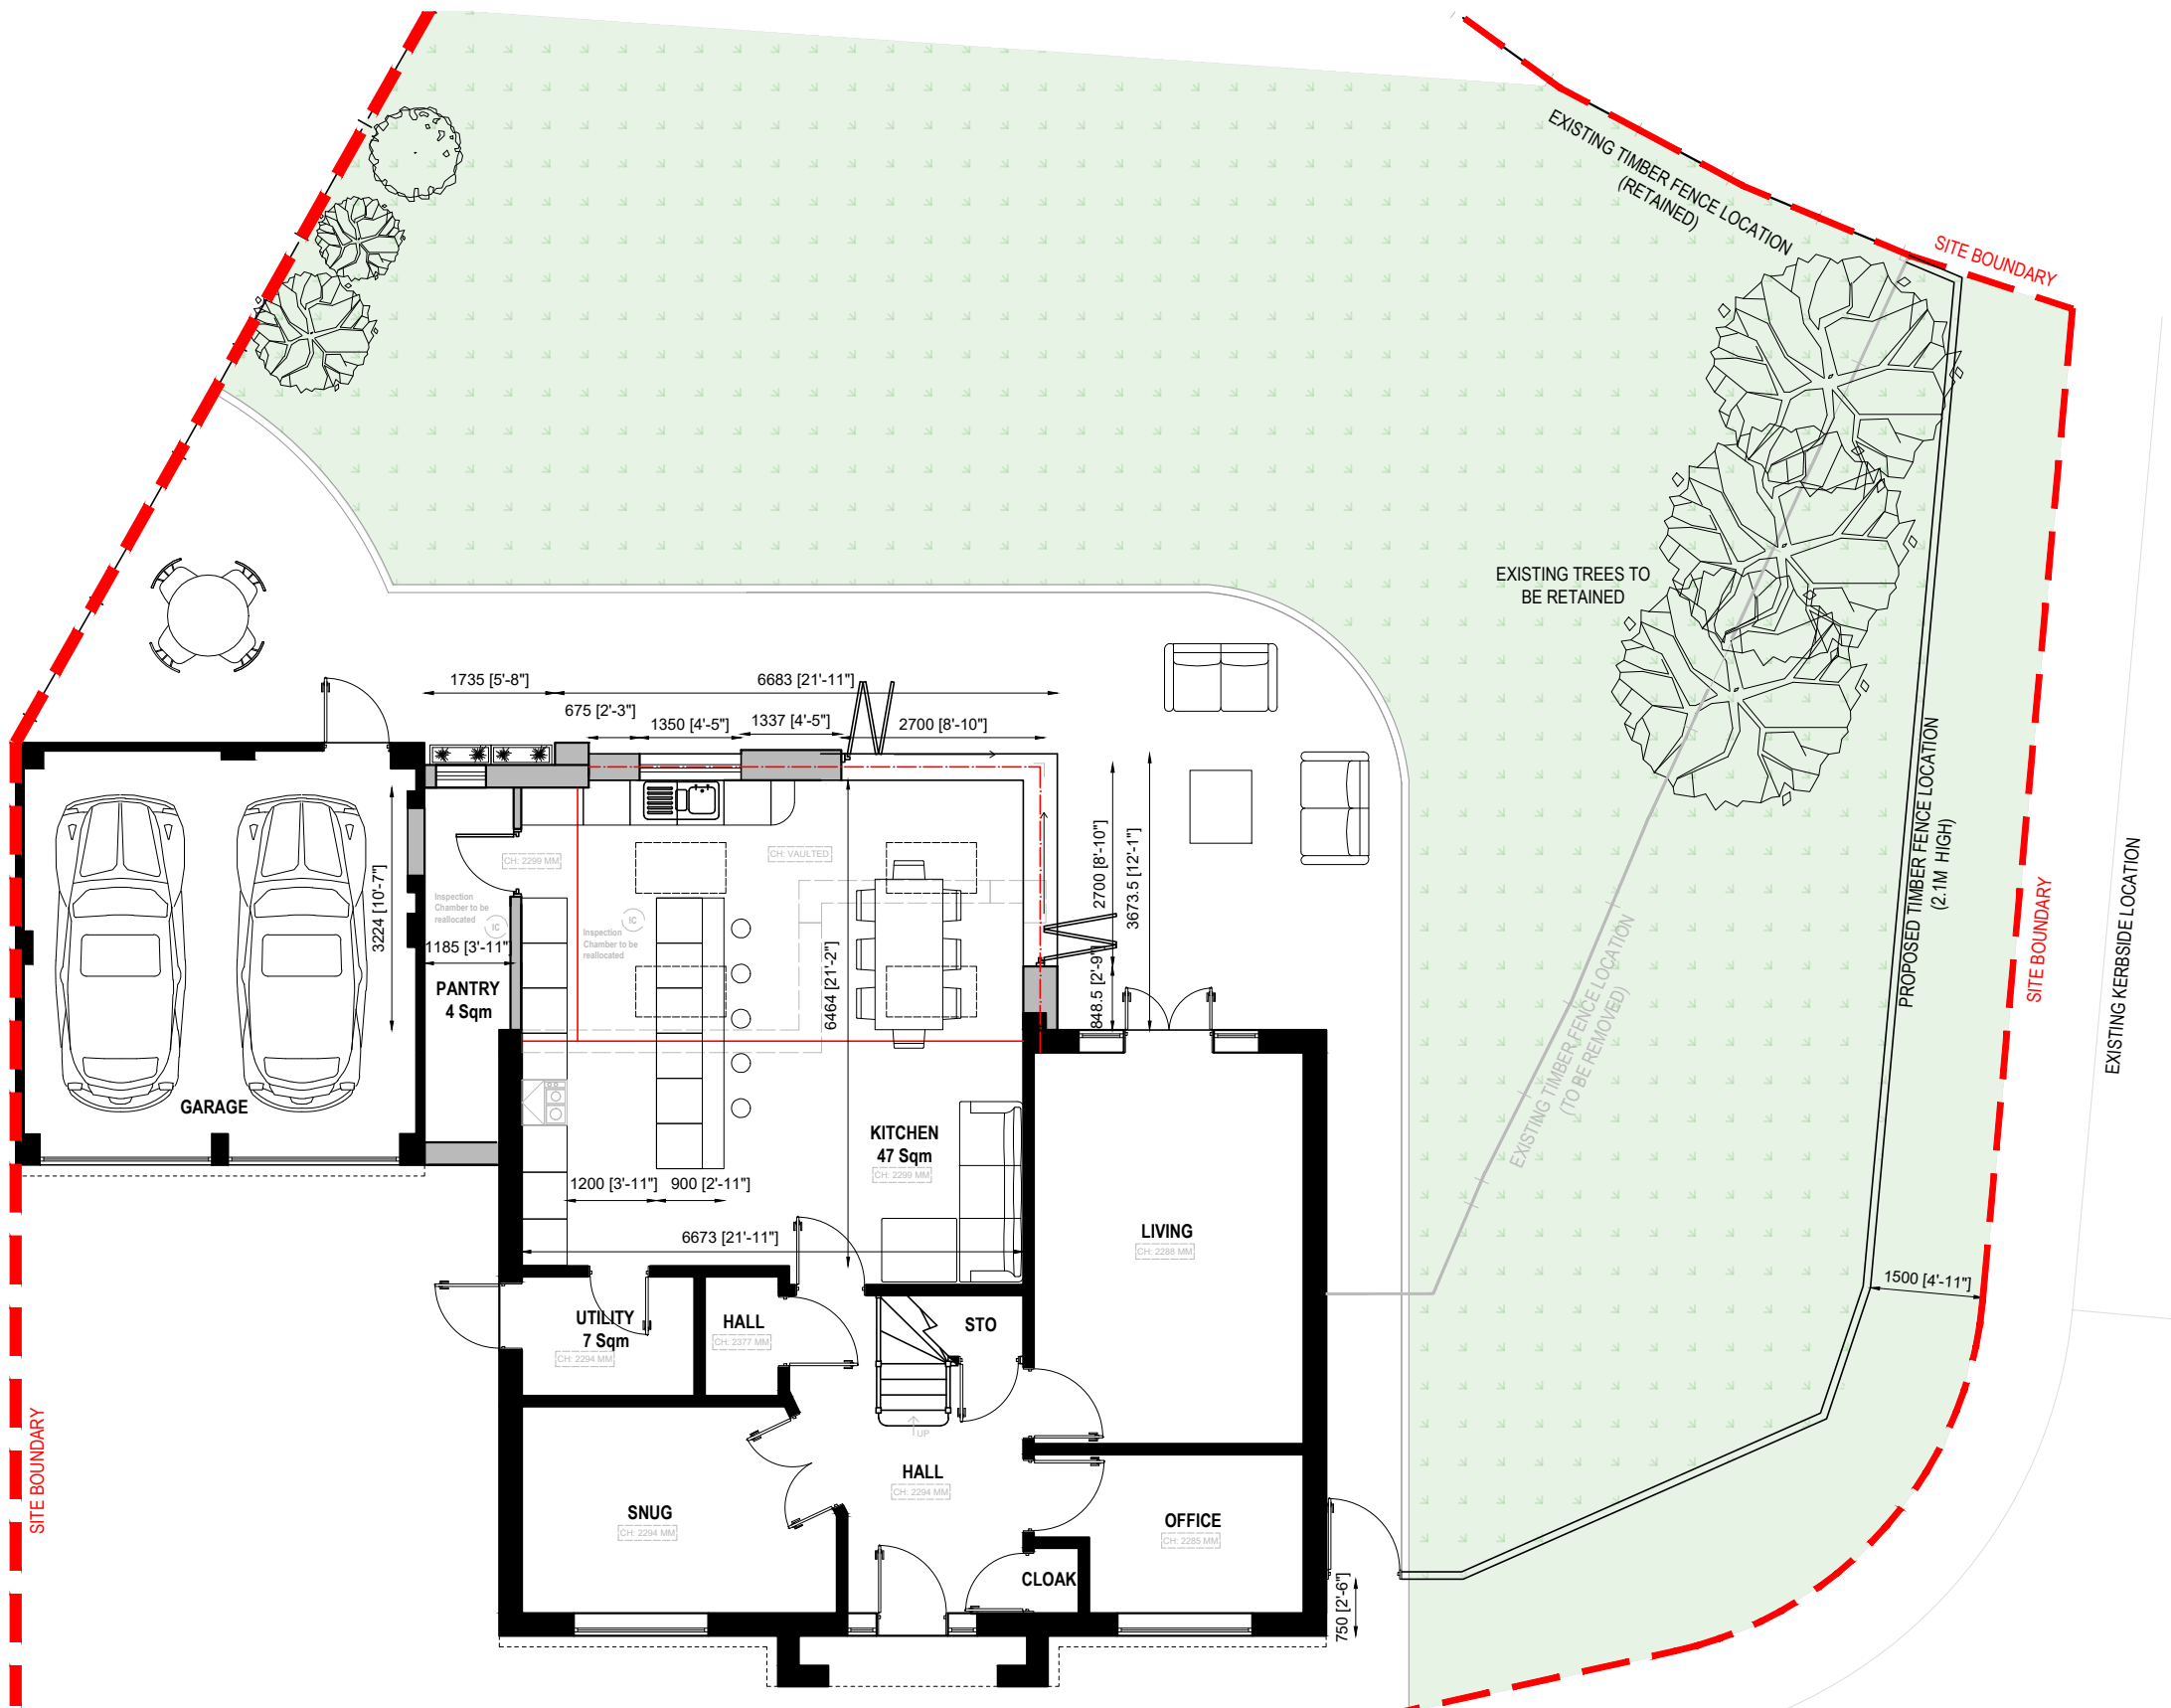

PROPOSED GROUND FLOOR PLAN
SCALE 1/100




EXISTING FRONT ELEVATION
SCALE 1/100

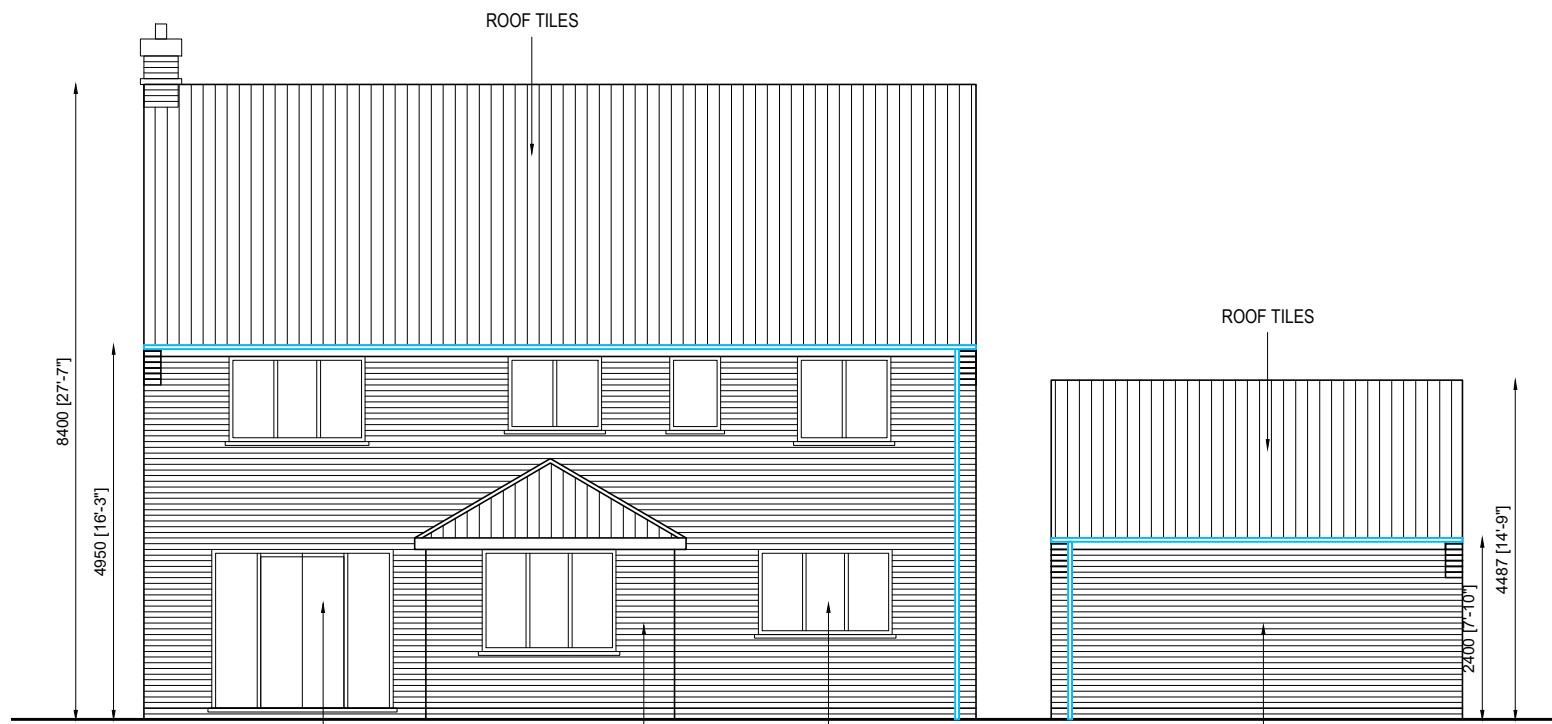

EXISTING BACK ELEVATION
SCALE 1/100



PROPOSED FRONT ELEVATION
SCALE 1/100

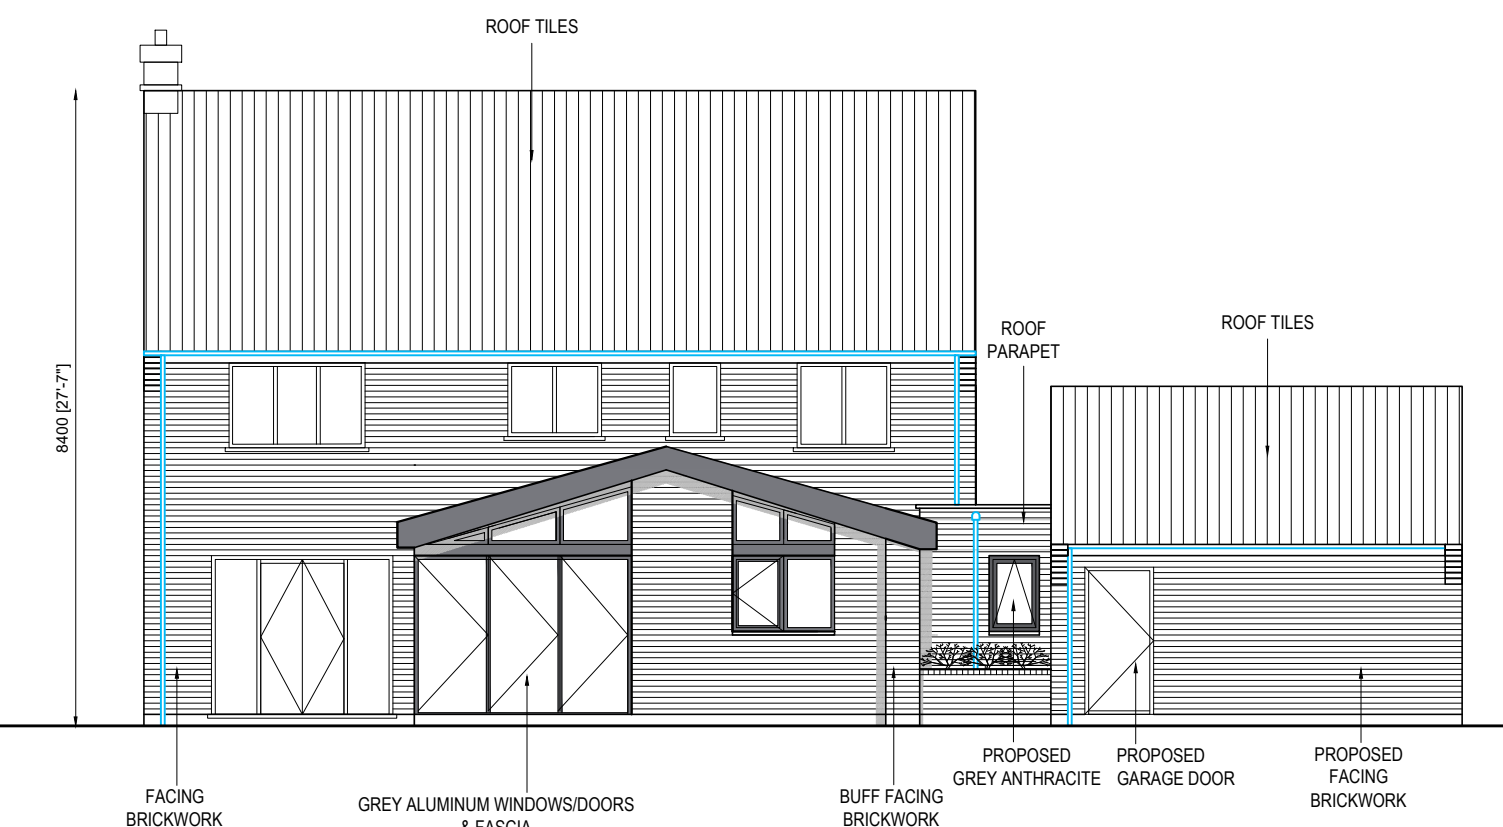

PROPOSED REAR ELEVATION
SCALE 1/100



EXISTING SIDE ELEVATION
SCALE 1/100




EXISTING SIDE ELEVATION
SCALE 1/100



PROPOSED SIDE ELEVATION
SCALE 1/100



PROPOSED SIDE ELEVATION
SCALE 1/100

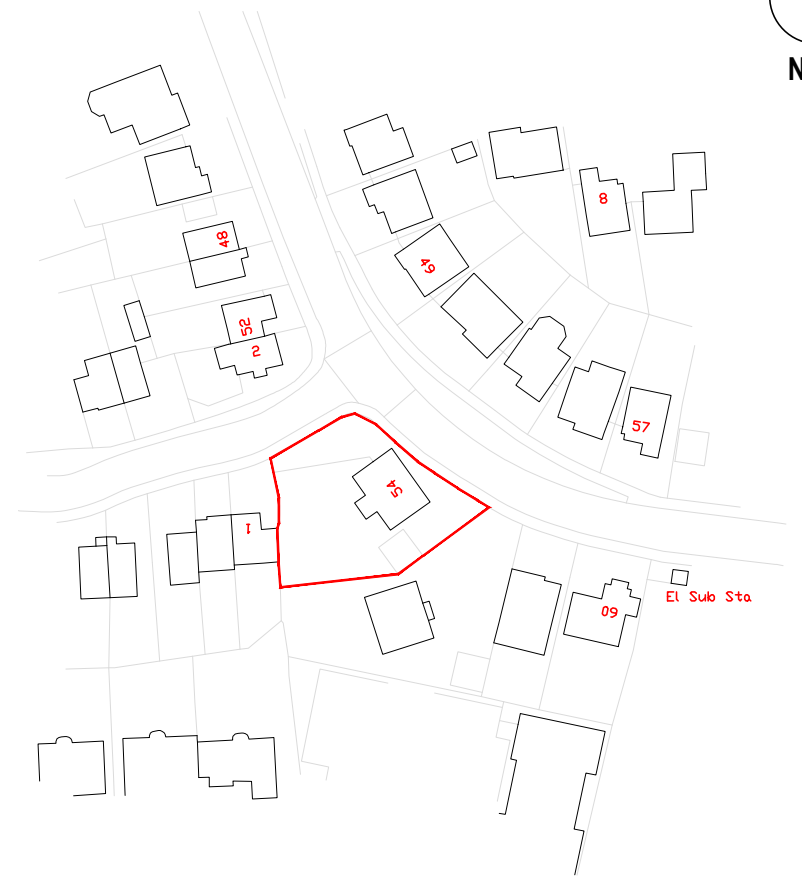


SITE LOCATION
SCALE 1/1250

Revision: C - 161020 - RP - ELEVATION UPDATES

dsa design studio architects.

Regent House,
7 Upper King Street,
Leicester LE1 6XB
Tel: 0116 251 0606
E: info@ds-a.co.uk
W: www.ds-a.co.uk

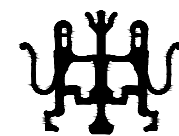

Drawing Stage		
FEASIBILITY	<input checked="" type="radio"/> TENDER	
PLANNING	<input type="radio"/> CONSTRUCTION	
BUILDING REGULATIONS	<input type="radio"/> AS BUILT	

Project:	20090 - 54 Somerfield Way, LE3 3LX
Client:	Mr Dhaliwal
Sheet Title:	Planning Application Information
Ref:	DSA-20090-PL-PRO-01-C
Scale:	1:100@ A1
Date:	13-10-20
Drawn:	R.P.
Checked:	R.P.

THIS DRAWING IS ISSUED FOR THE SOLE AND EXCLUSIVE USE OF THE NAMED RECIPIENT. DISTRIBUTION TO ANY THIRD PARTY IS ON THE STRICT UNDERSTANDING THAT NO LIABILITY IS ACCEPTED BY DESIGN STUDIO ARCHITECTS LTD FOR ANY DISCREPANCIES, ERRORS OR OMISSIONS THAT MAY BE PRESENT AND NO GUARANTEE IS OFFERED AS TO THE ACCURACY OF THE INFORMATION SHOWN. THIS DRAWING IS FOR REFERENCE ONLY. PLEASE REPORT ANY DISCREPANCIES TO THE DESIGNER BEFORE ANY WORKS COMMENCE. ALL DIMENSIONS TO BE CHECKED ON SITE BEFORE ANY WORKS COMMENCE. DESIGN STUDIO ARCHITECTS LTD. 2013 - COPYRIGHT RESERVED.