



ROOF PLAN
1:100

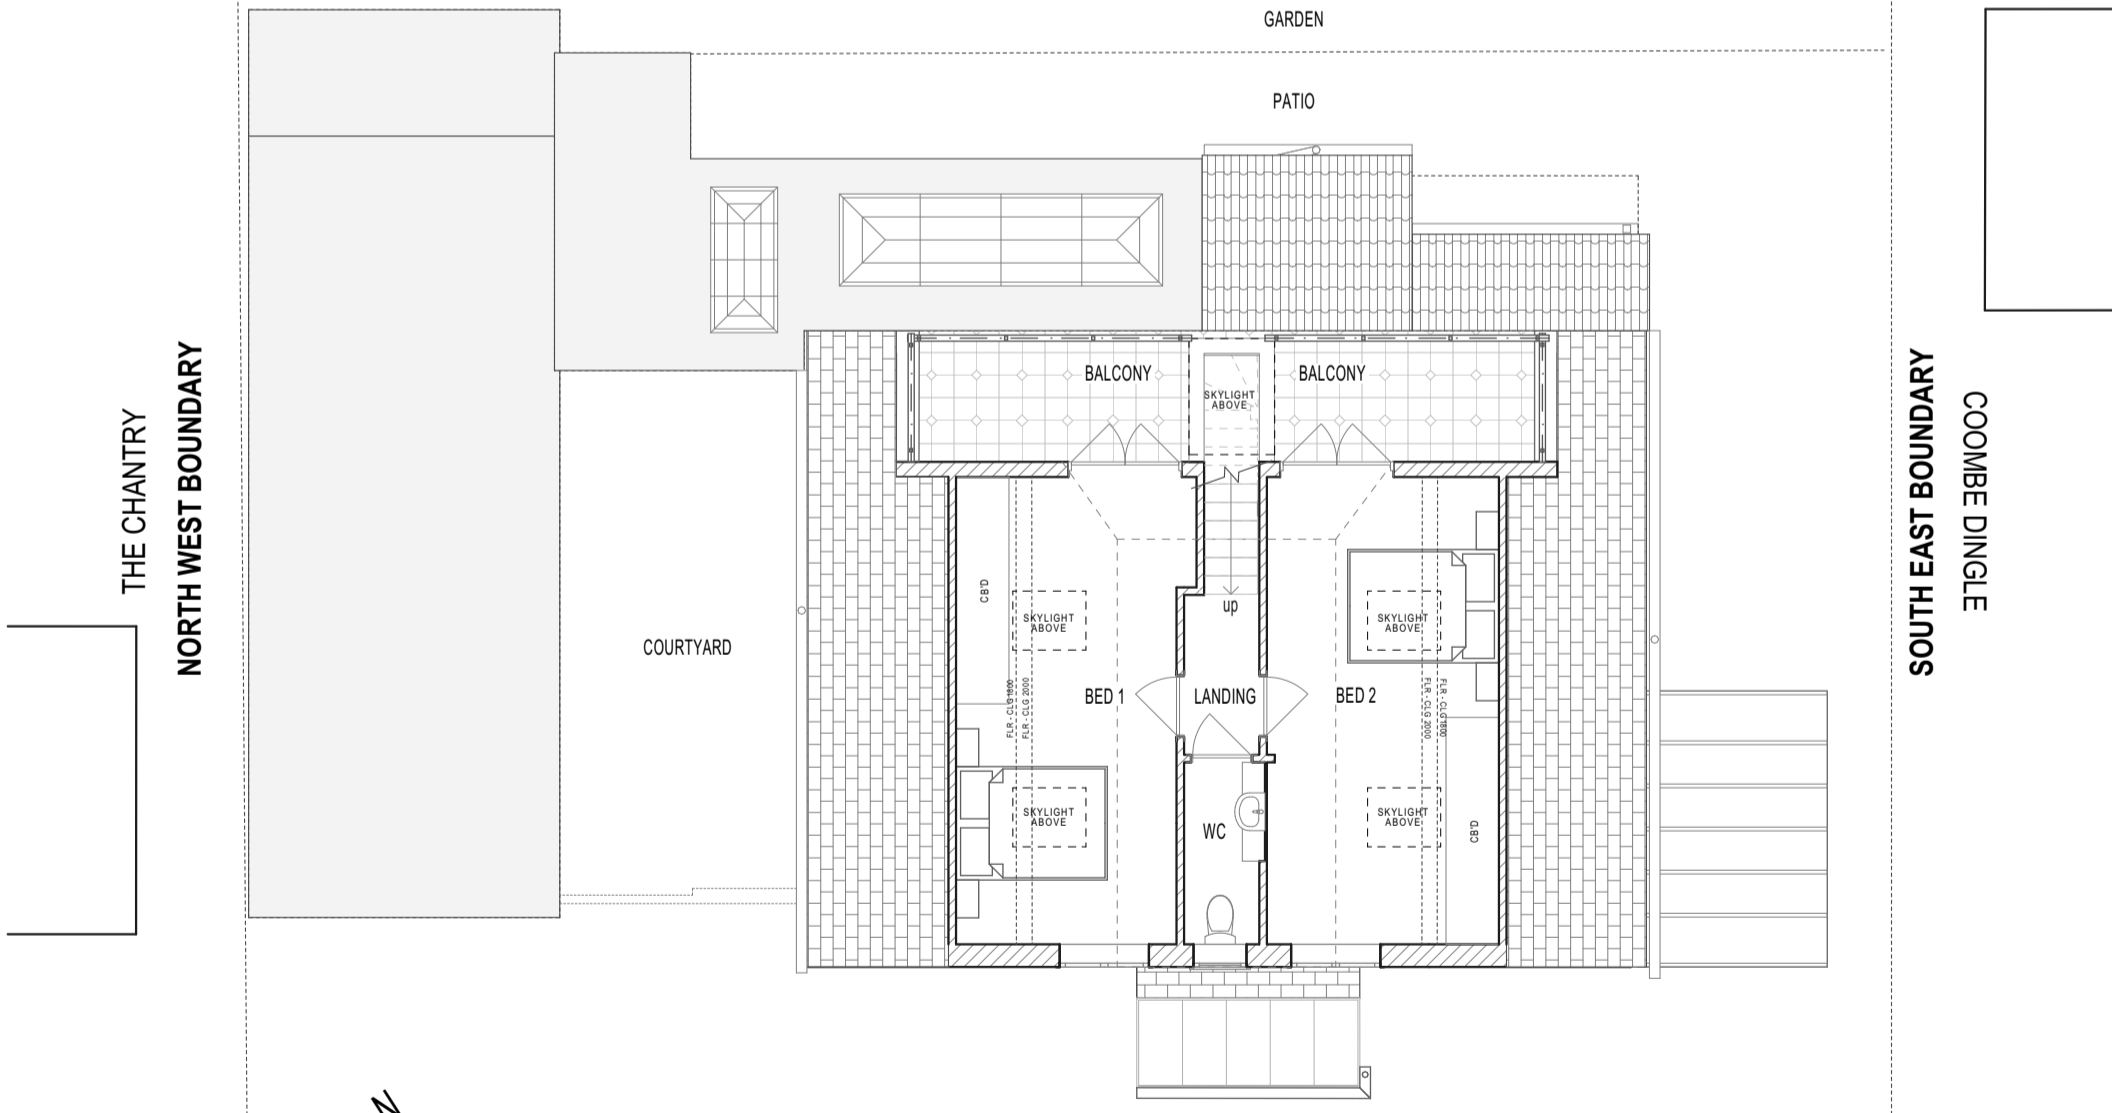

FIRST FLOOR PLAN
1:100

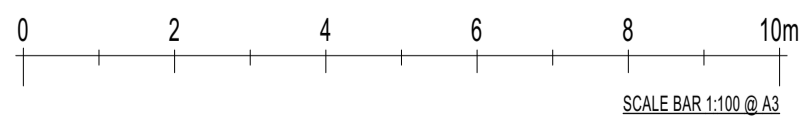

NOTE

1. THIS DRAWING IS COPYRIGHT.

2. WORK TO FIGURED DIMENSIONS ONLY. CHECK ALL DIMENSIONS ON SITE PRIOR TO CONSTRUCTION.

3. ALL CONSTRUCTION TO COMPLY WITH CURRENT BUILDING REGULATIONS, RELEVANT MANUFACTURERS' DETAILS, RELEVANT BRITISH STANDARDS AND CODES OF PRACTICE.

© COPYRIGHT

<p>CHARLES LOUWERSE RIBA Chartered Architect</p> <p>67A Cheap Street, Sherborne, Dorset, DT9 3BA. Telephone & Fax : 01935 817622</p>		<p>Drawing title: PROPOSED FIRST FLOOR AND ROOF PLAN</p>	
<p>Client: Mr & Mrs Taylor</p>	<p>Scale: 1:100 @ A3</p> <p>Date: 28 OCT 20</p> <p>Drawn by: JB</p>	<p>No: 2002/ 10</p>	<p>Paper Size A3</p>