



ROOF PLAN
1:100

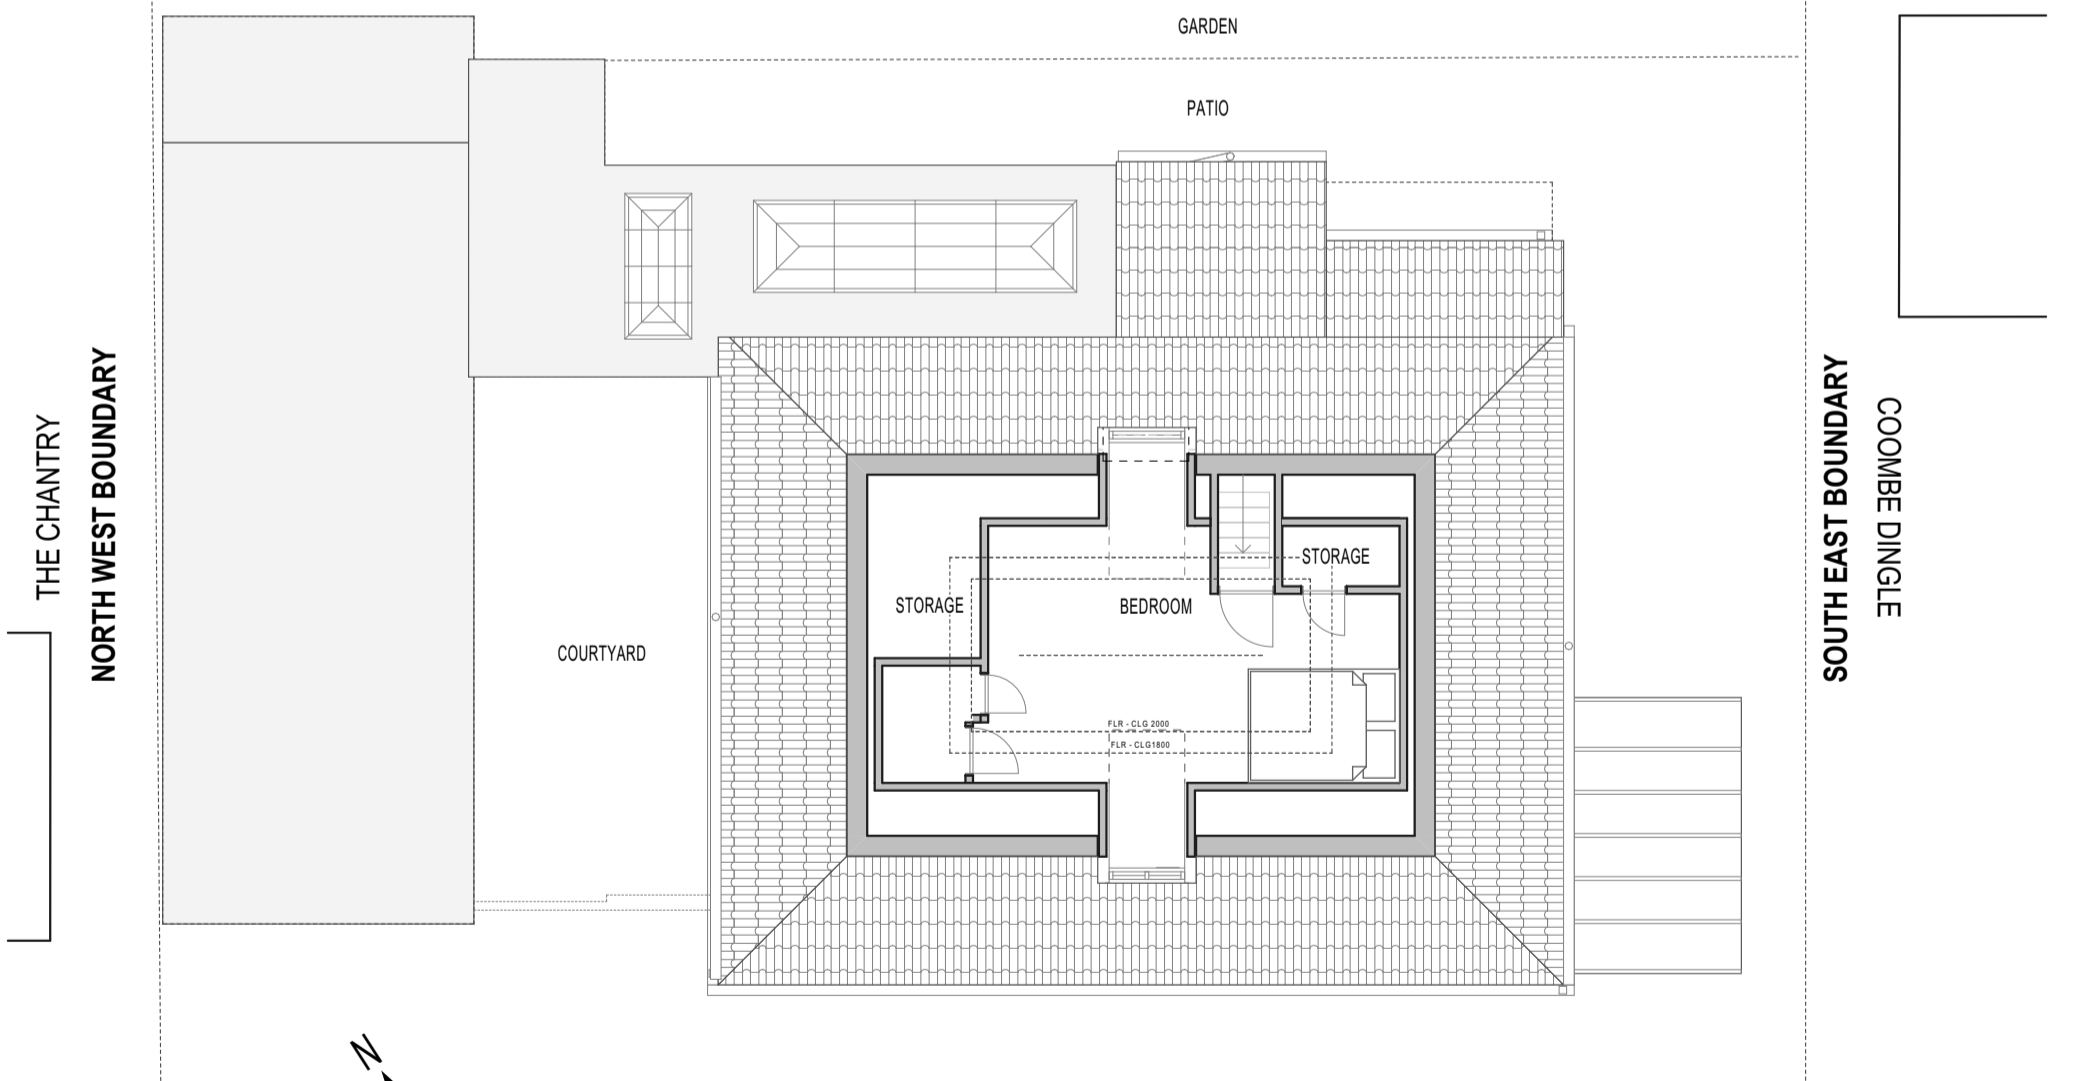

FIRST FLOOR PLAN
1:100

 

NOTE

1. THIS DRAWING IS COPYRIGHT.
2. WORK TO FIGURED DIMENSIONS ONLY. CHECK ALL DIMENSIONS ON SITE PRIOR TO CONSTRUCTION.
3. ALL CONSTRUCTION TO COMPLY WITH CURRENT BUILDING REGULATIONS, RELEVANT MANUFACTURERS' DETAILS, RELEVANT BRITISH STANDARDS AND CODES OF PRACTICE.

© COPYRIGHT

CHARLES LOUWERSE RIBA <i>Chartered Architect</i>		Drawing title: EXISTING FIRST FLOOR AND ROOF PLAN	
67A Cheap Street, Sherborne, Dorset, DT9 3BA. Telephone & Fax : 01935 817622		Scale: 1:100 @ A3	No: 2002/ 05
Client: Mr & Mrs Taylor	Project: Arnccliffe, Marston Road, Sherborne, Dorset. DT9 4BL	Date: 06 OCT 2020	Drawn by: JB
Paper Size A3			