


90.29 HIGHER RIDGE
LEVEL TO 1 PARK FARM
CLOSE


88.90 LOWER RIDGE
LEVEL TO 1 PARK FARM
CLOSE

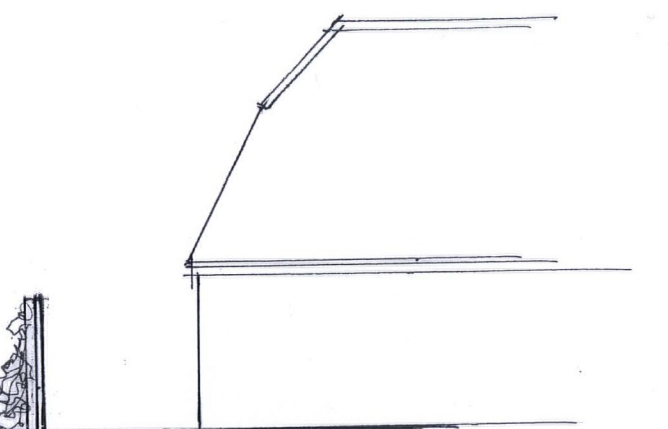

~ WINDOWS & DOORS
either timber
painted or
aluminium polyester
powder coated
A-A rating

NORTH ELEVATION

50 mm @ A3

 <p>DAVID WREN MCIAT Architectural Technologist Building Design Consultant Greenacres • Bradford Peverell Dorchester • Dorset • DT2 9SQ Telephone & Facsimile: 01305 263883</p>	Project	
	<p>LAND AT 1 PARK FARM CLOSE, WINTERBORNE ST MARTIN, DORCHESTER FOR MR & MRS F HOPPS</p>	
Date: October 2020	Scale: 1:100	Drawing No: 40/116/7 ©