


DATUM 88.00M

NORTHWEST ELEVATION

SOUTHEAST ELEVATION

SECTION A-A

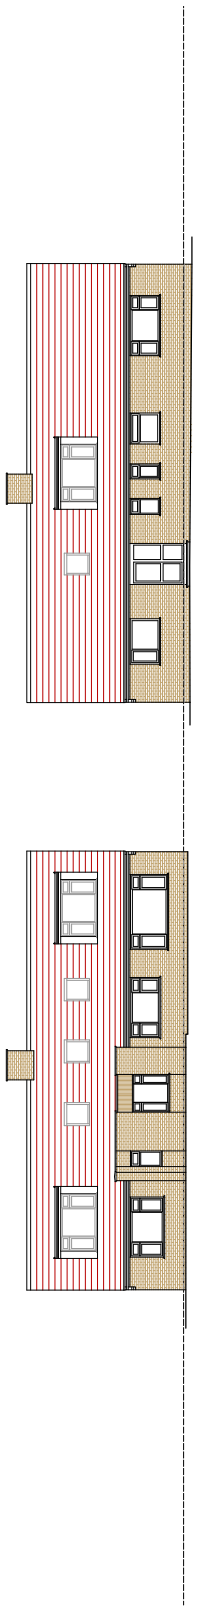

DATUM 88.00M

SOUTHWEST ELEVATION

NORTHEAST ELEVATION



**CRICKMAY
STARK
ARCHITECTS**
1248 Friends Street
Boscombe
Dorset
DT11W
www.crickmaystark.com
t 01305 220000
e info@crickmaystark.co.uk
www.crickmaystark.co.uk

MANOR FIELD
FROME ST QUINTIN
DORSET
FOR MR. & MRS. PALMER
SURVEY
EXISTING HOUSE
ELEVATIONS AND SECTION A-A
SCALE 1:100
DATE August 2020
DRAWN SP

19/129/S2 A