




0 1m 2m 3m 4m 5m

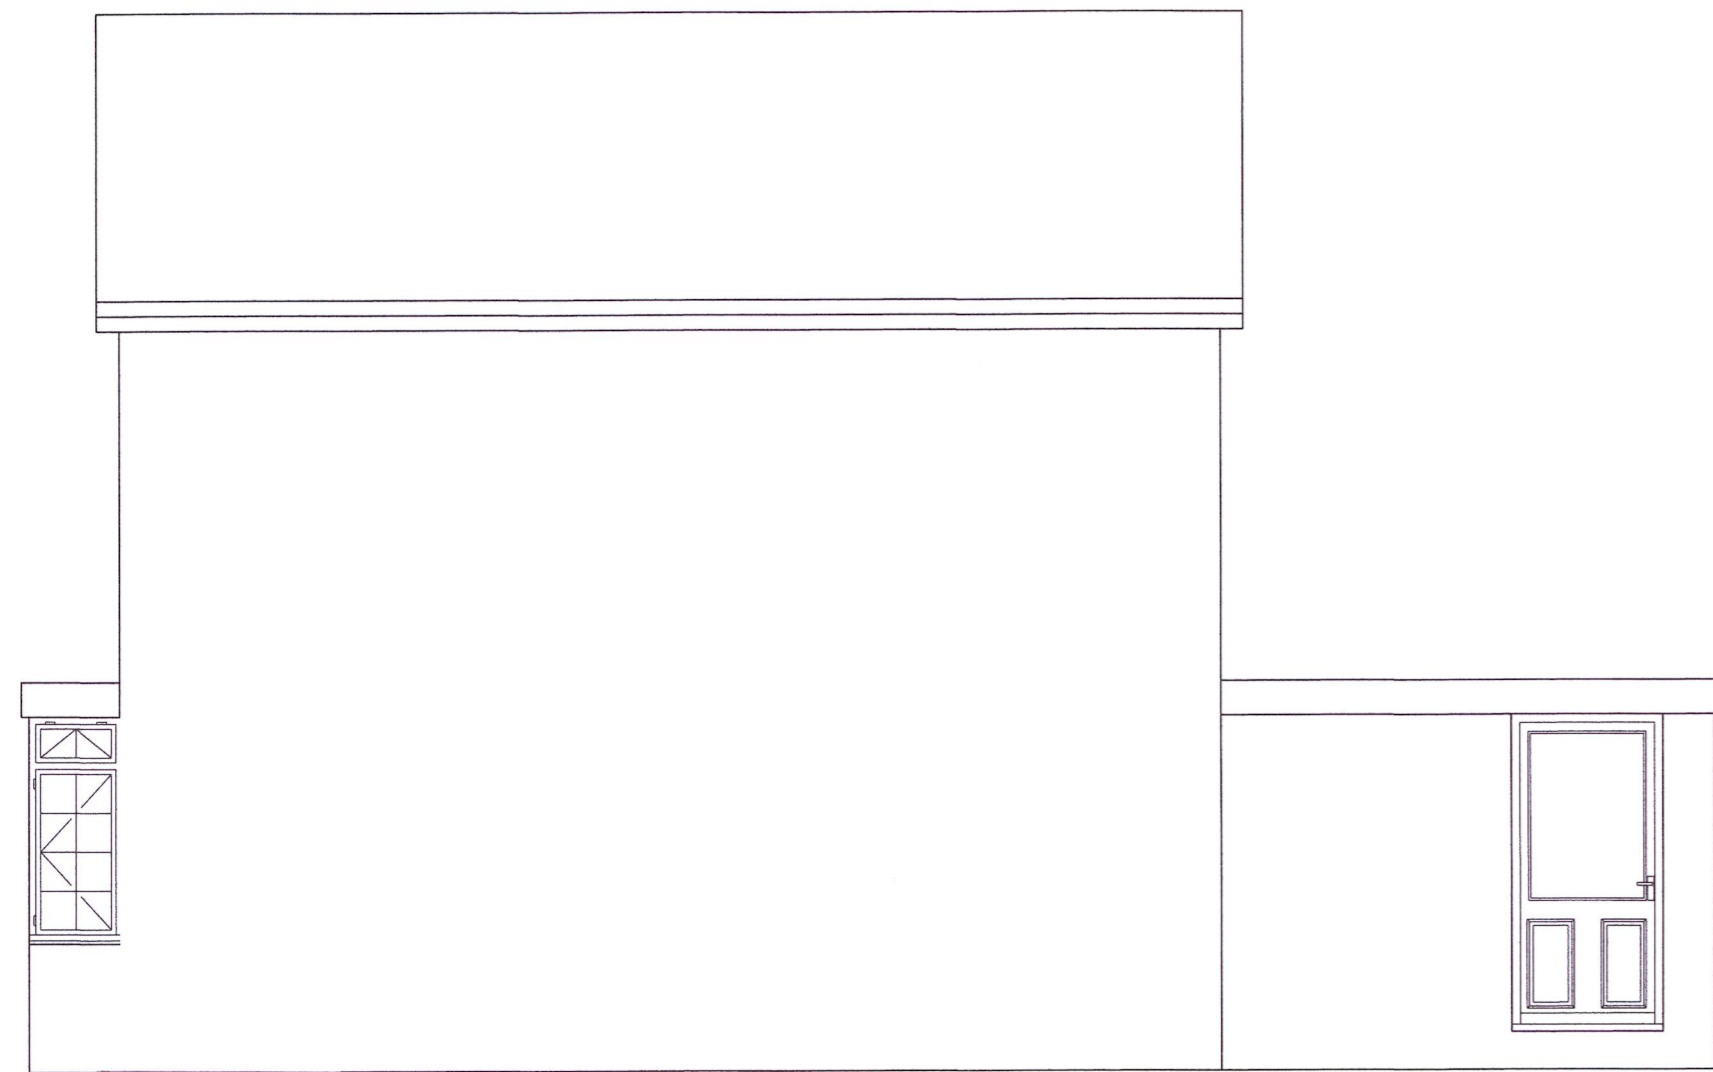

SOUTH ELEVATION.

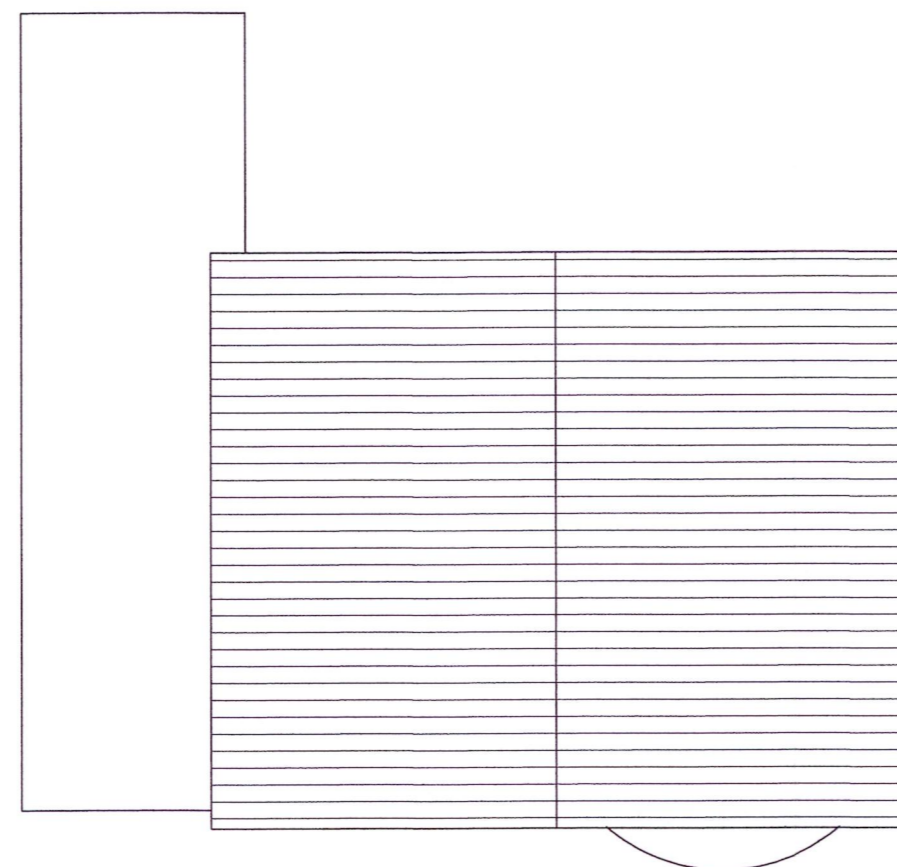


ROOF PLAN.

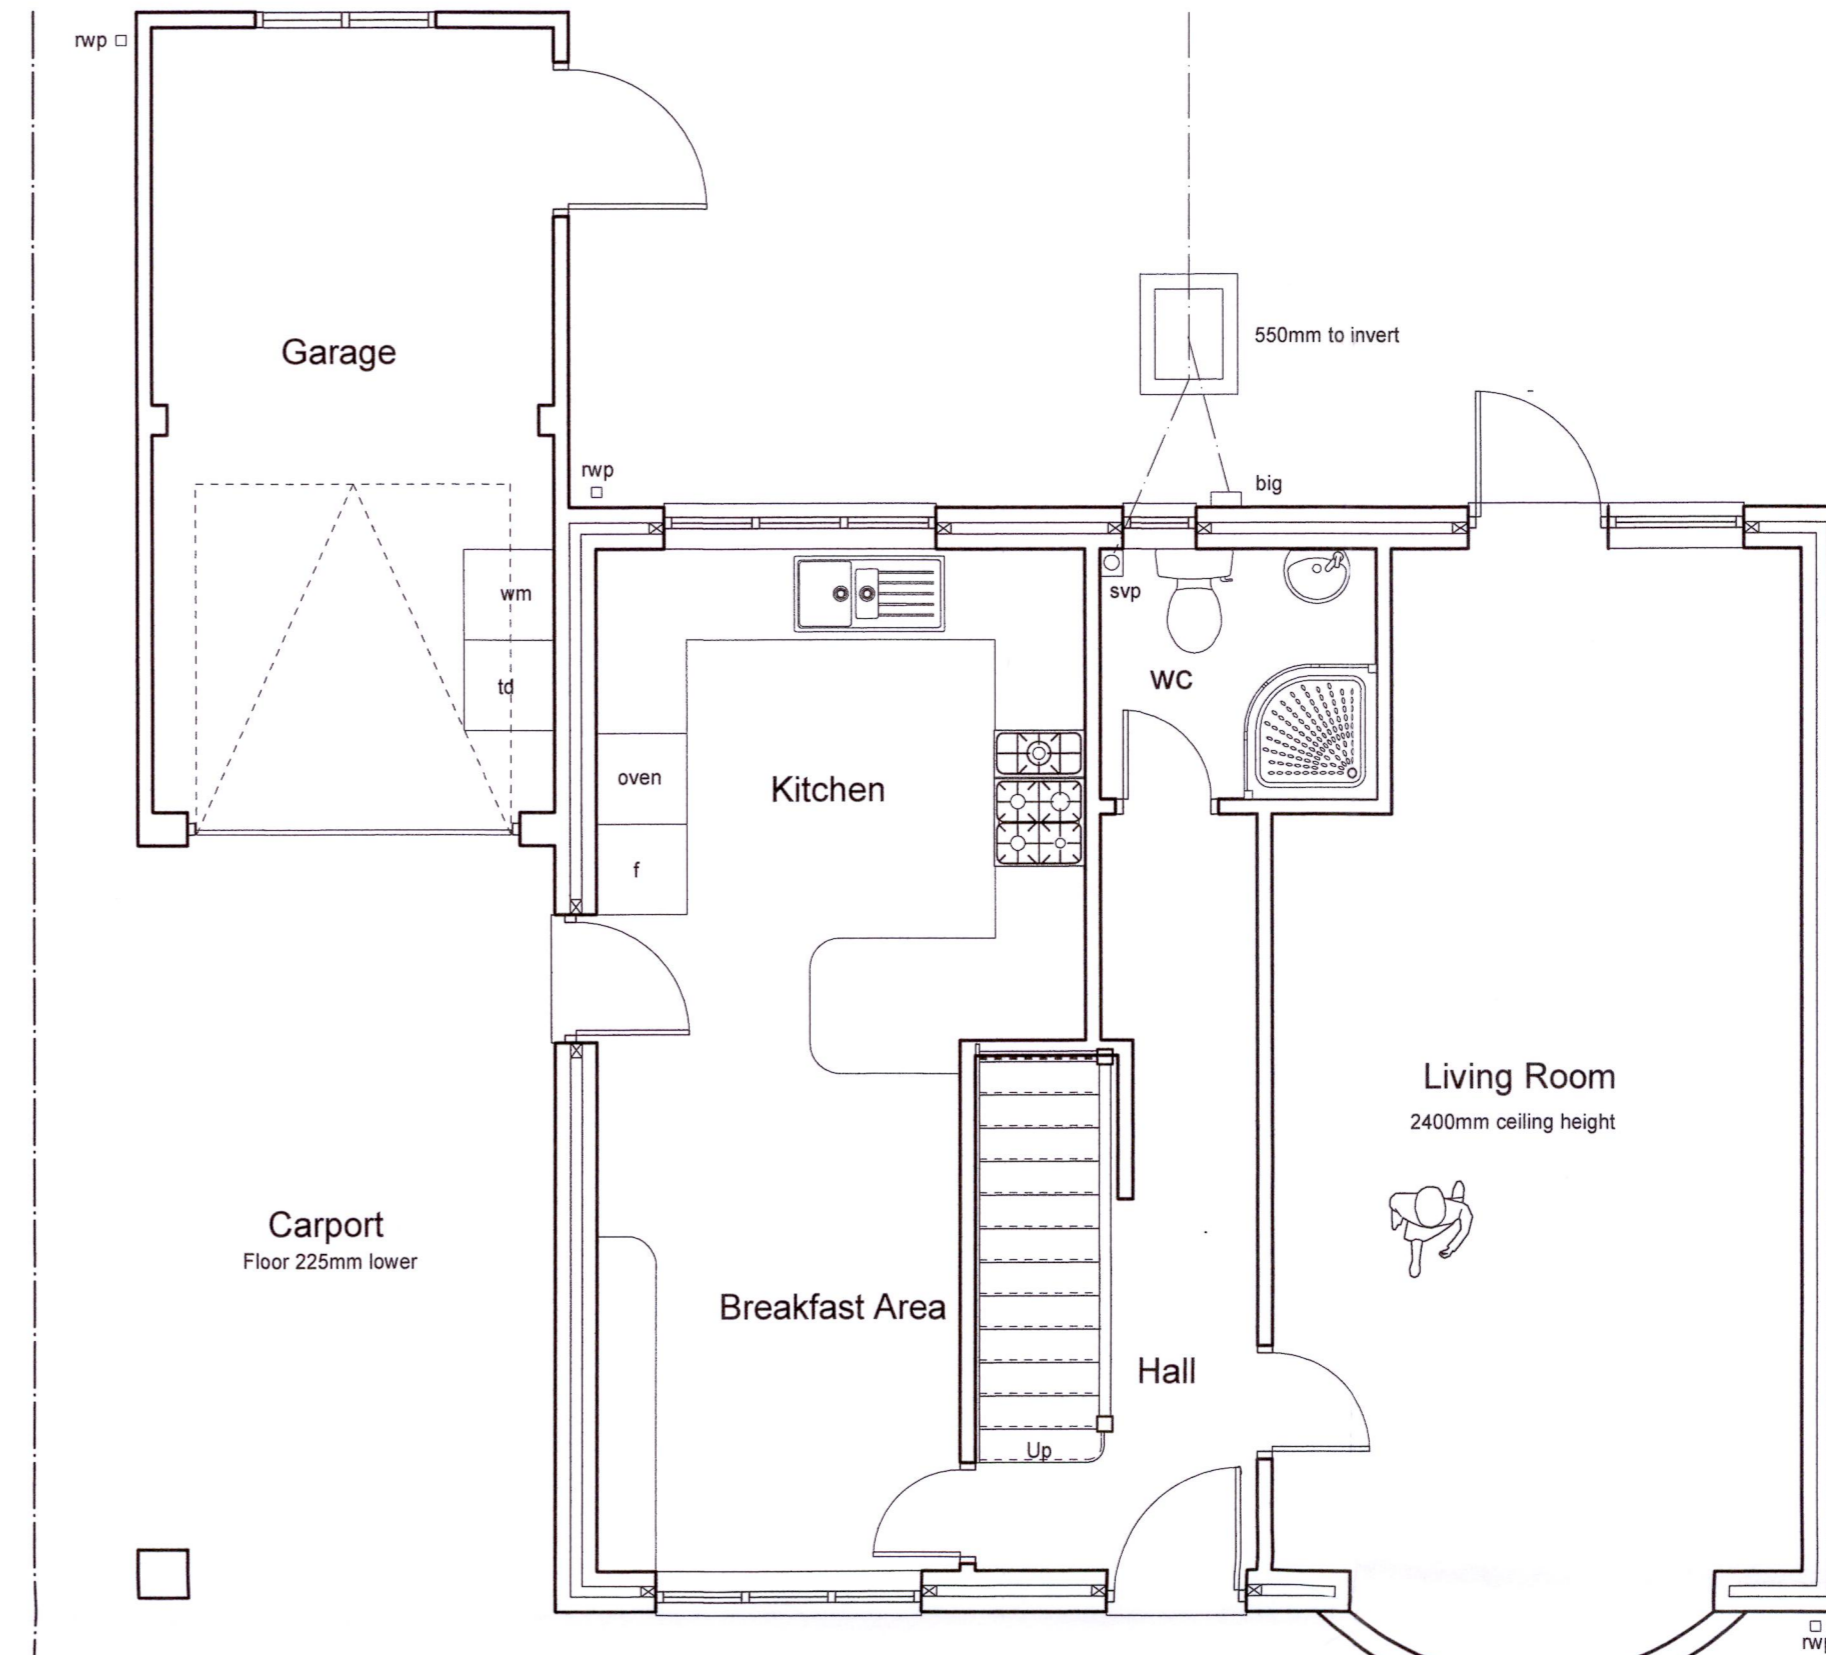


EXISTING GROUND FLOOR LAYOUT.
(Level Site).



EAST ELEVATION.

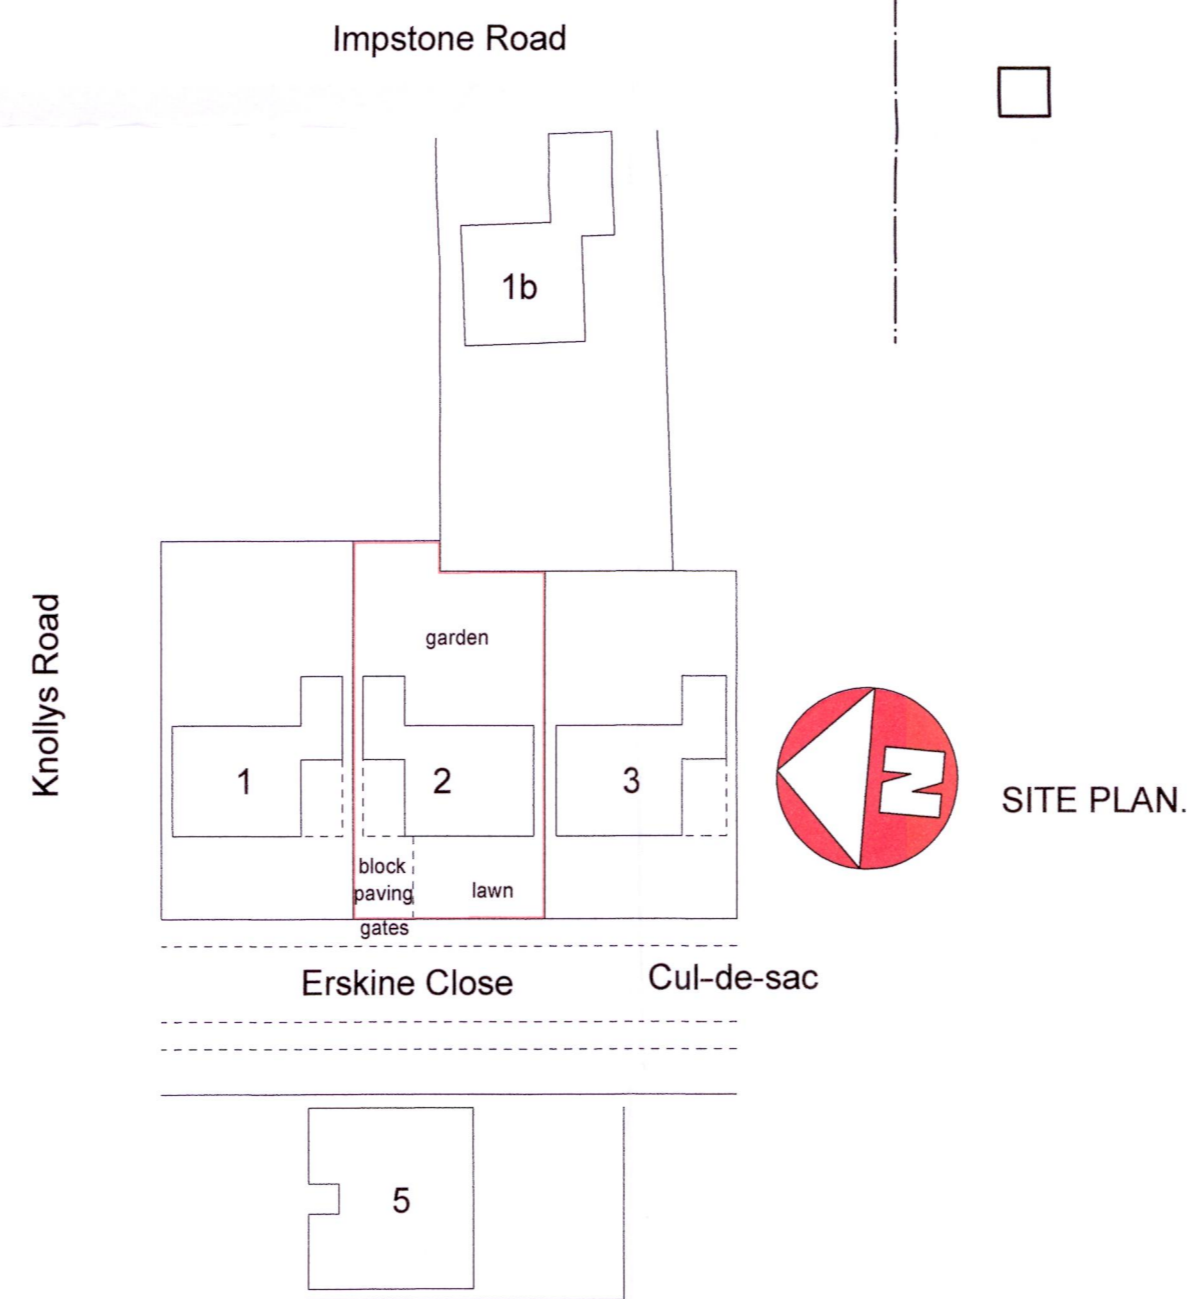

SITE PLAN.

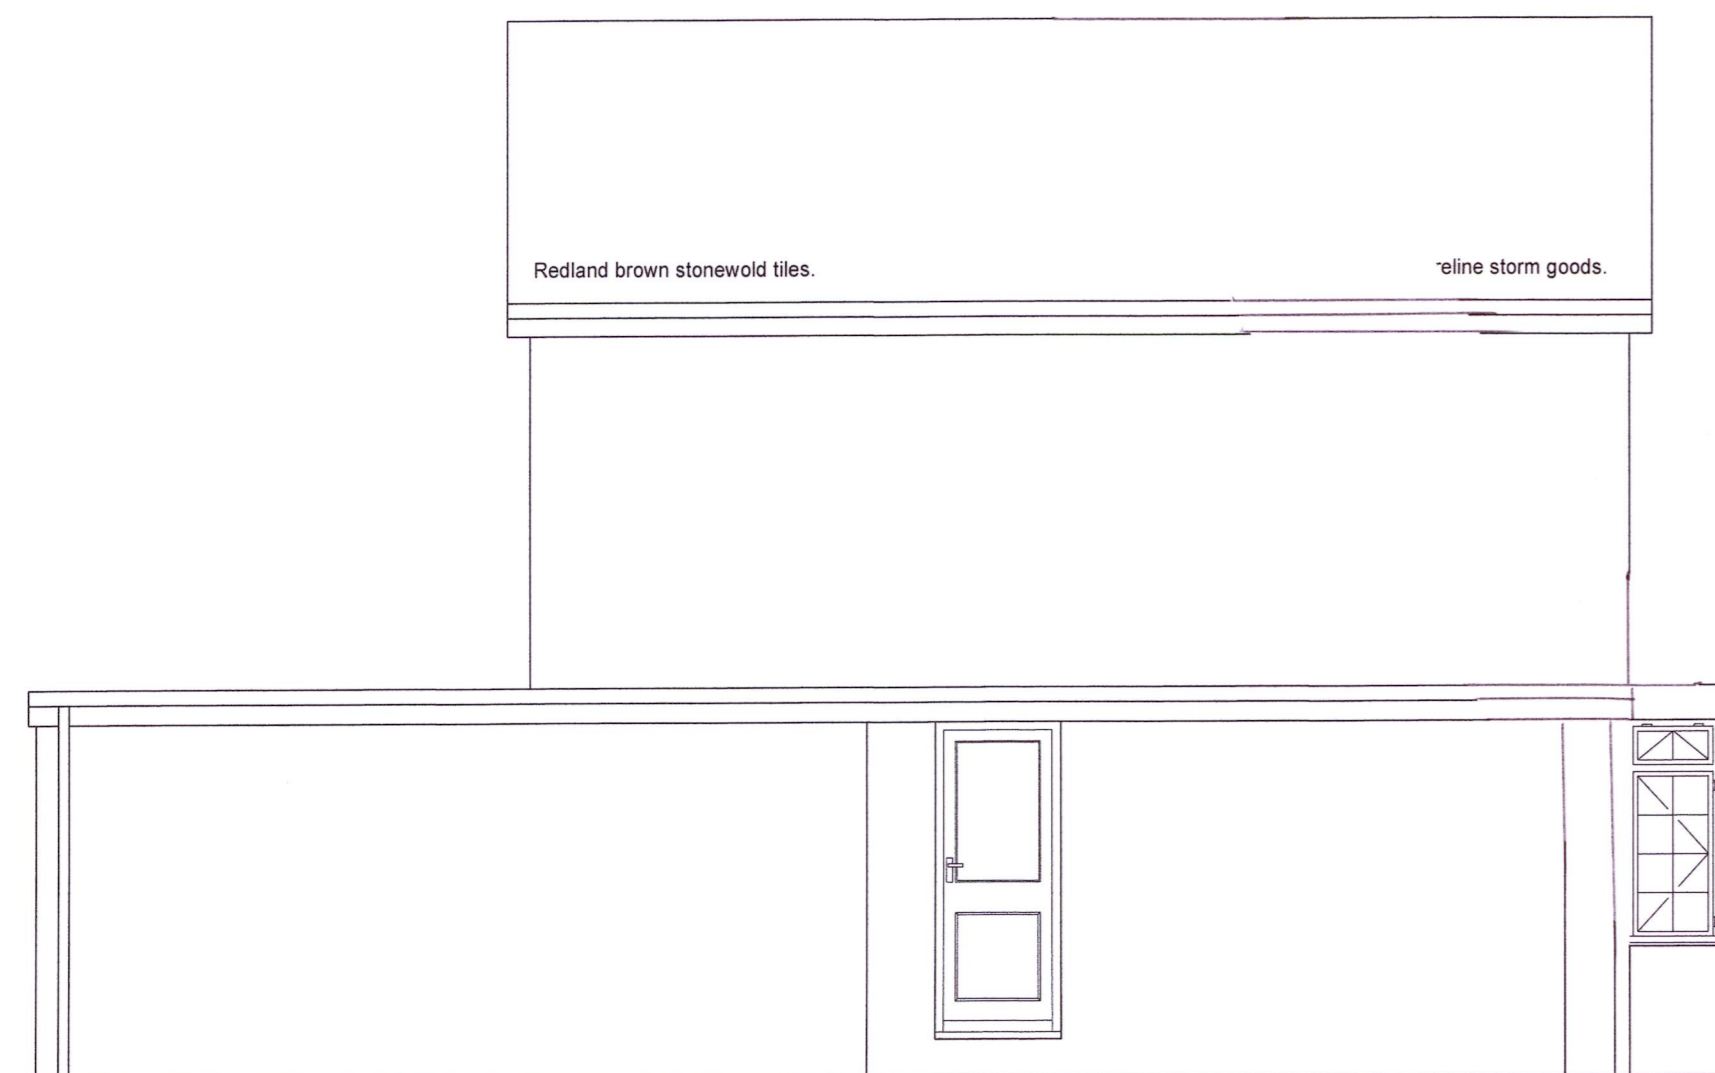

NORTH ELEVATION.



WEST ELEVATION.

NOTES
All dimensions must be checked on site and not scaled from this drawing.

A	Date	Revisions

JOHN WOODS
TechRICS
Associate of the Chartered Institute of Building
Building Consultant

Plan Drawing - Bill of Quantities - Estimating
Building Supervision - Valuations for Groundwork
and Civil Engineering

HEATH COPSE, WOLVERTON ROAD, BAUGHURST
HANTS. RG26 5JH
TEL: 0118 981 2766 FAX: 0118 981 2766

Client
Mr & Mrs. A. Heath.
Job Title
**2, Erskine Close, Pamber Heath, Tadley,
Hampshire, RG26 3EP.**

Drawing Title
Existing Survey.

Scale **1:50. 1:100. 1:500.**

Date **18 08 20.** Drawn By **John Woods.**

Dwg No. **08 20 7871.** Rev.