




EXISTING WEST ELEVATION

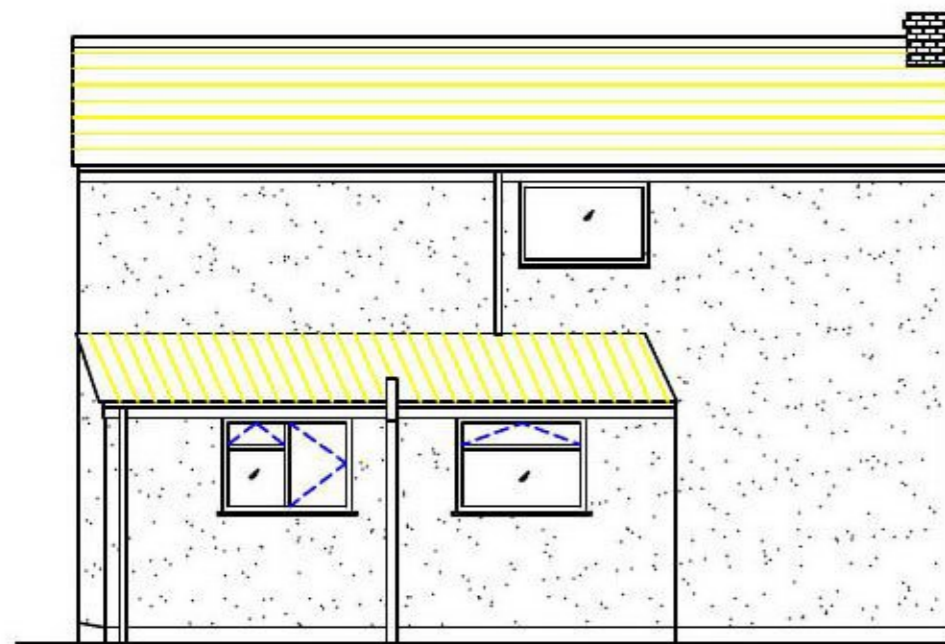

EXISTING SOUTH ELEVATION

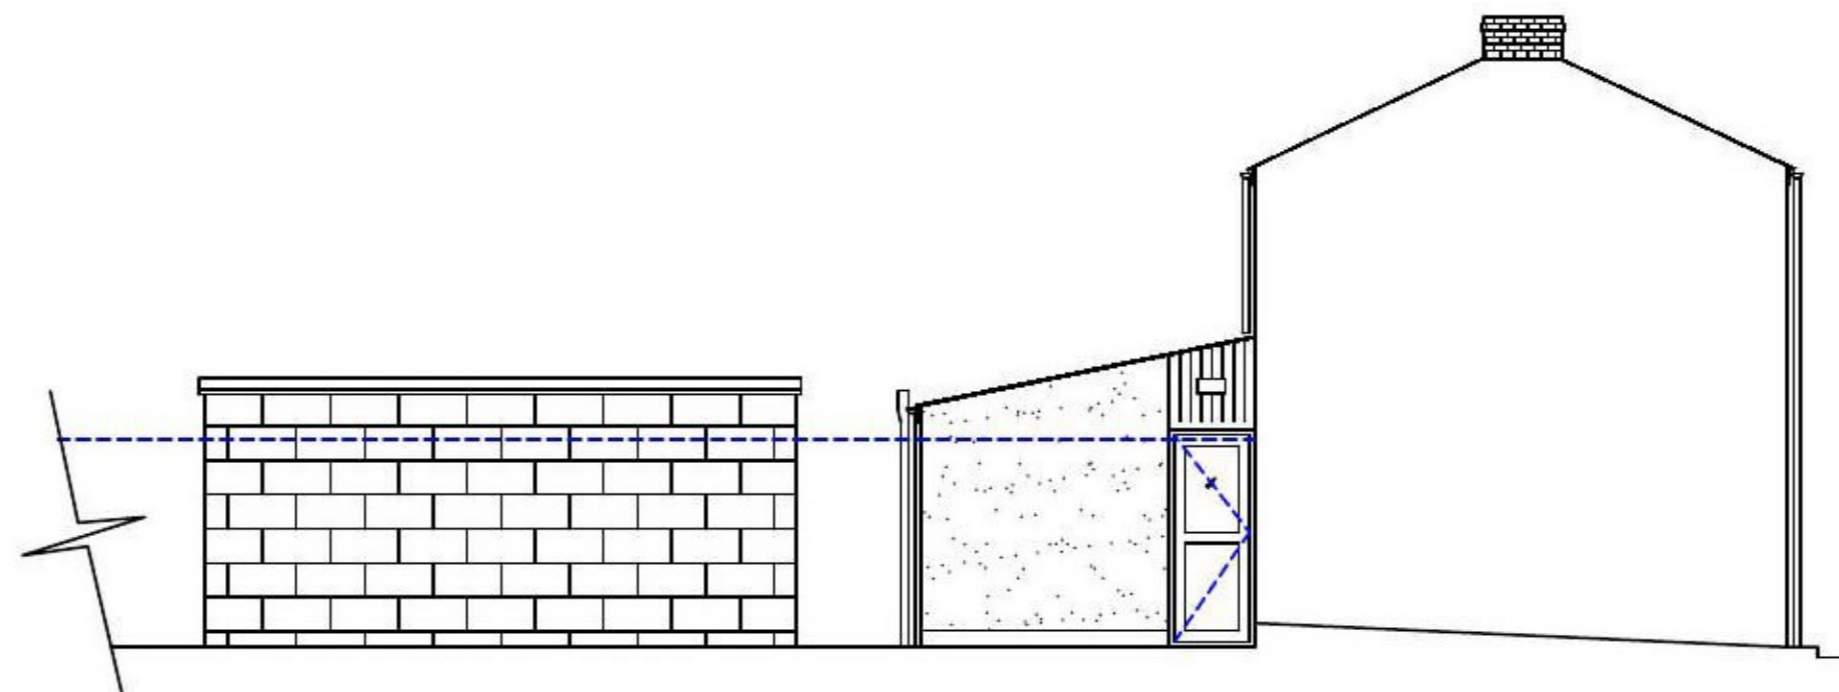

EXISTING EAST ELEVATION

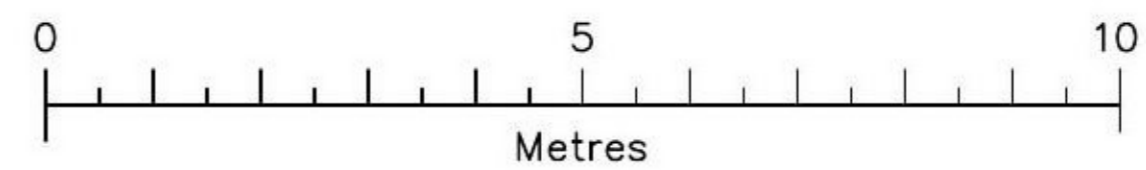

NOTES This drawing is copyright.

1. This drawing has been prepared to obtain Planning and Building Regulation permissions ONLY all Contractors to visit the site for their own assessment when pricing.

2. The Contractor is responsible for all dimensions and for correct setting out of the work on site. Only figured dimensions are to be used. Any discrepancies are to be reported before proceeding.

3. All materials used and workmanship to be carried out in accordance with current British Standards code of practice.

4. This drawing is to be read in conjunction with drawings, details and specifications issued for constructional purposes.

5. The contractor is advised to undertake a survey of the existing buried services prior to any excavations.

Paul Fowler DipSurv, MCIQB  
 PDF Architectural Services  
 29 Carnarthen street  
 Camborne  
 Cornwall  
 TR14 8UW  
 TEL: 01209 715705

REV	DATE	NATURE OF REVISION
0	11/12/20	ORIGINAL
REVISIONS		

CLIENT  
 MR R PHIPPS

LOCATION  
 6 NORTH PARADE  
 CAMBORNE  
 CORNWALL

PROJECT  
 TO FORM A SECOND  
 STOREY BEDROOM  
 EXTENSION

DRAWING TITLE  
 EXISTING ELEVATIONS

PROJECT MANAGER  
 ORIGINATOR PAUL FOWLER DipSurv, MCIQB

SCALE  
 1:100

DRAWING NO  
 PDF312/03

REVISION