



SOUTH WEST ELEVATION

SOUTH EAST ELEVATION


NORTH EAST ELEVATION

*AS EXISTING
DRAWING*

SHEET SIZE A1

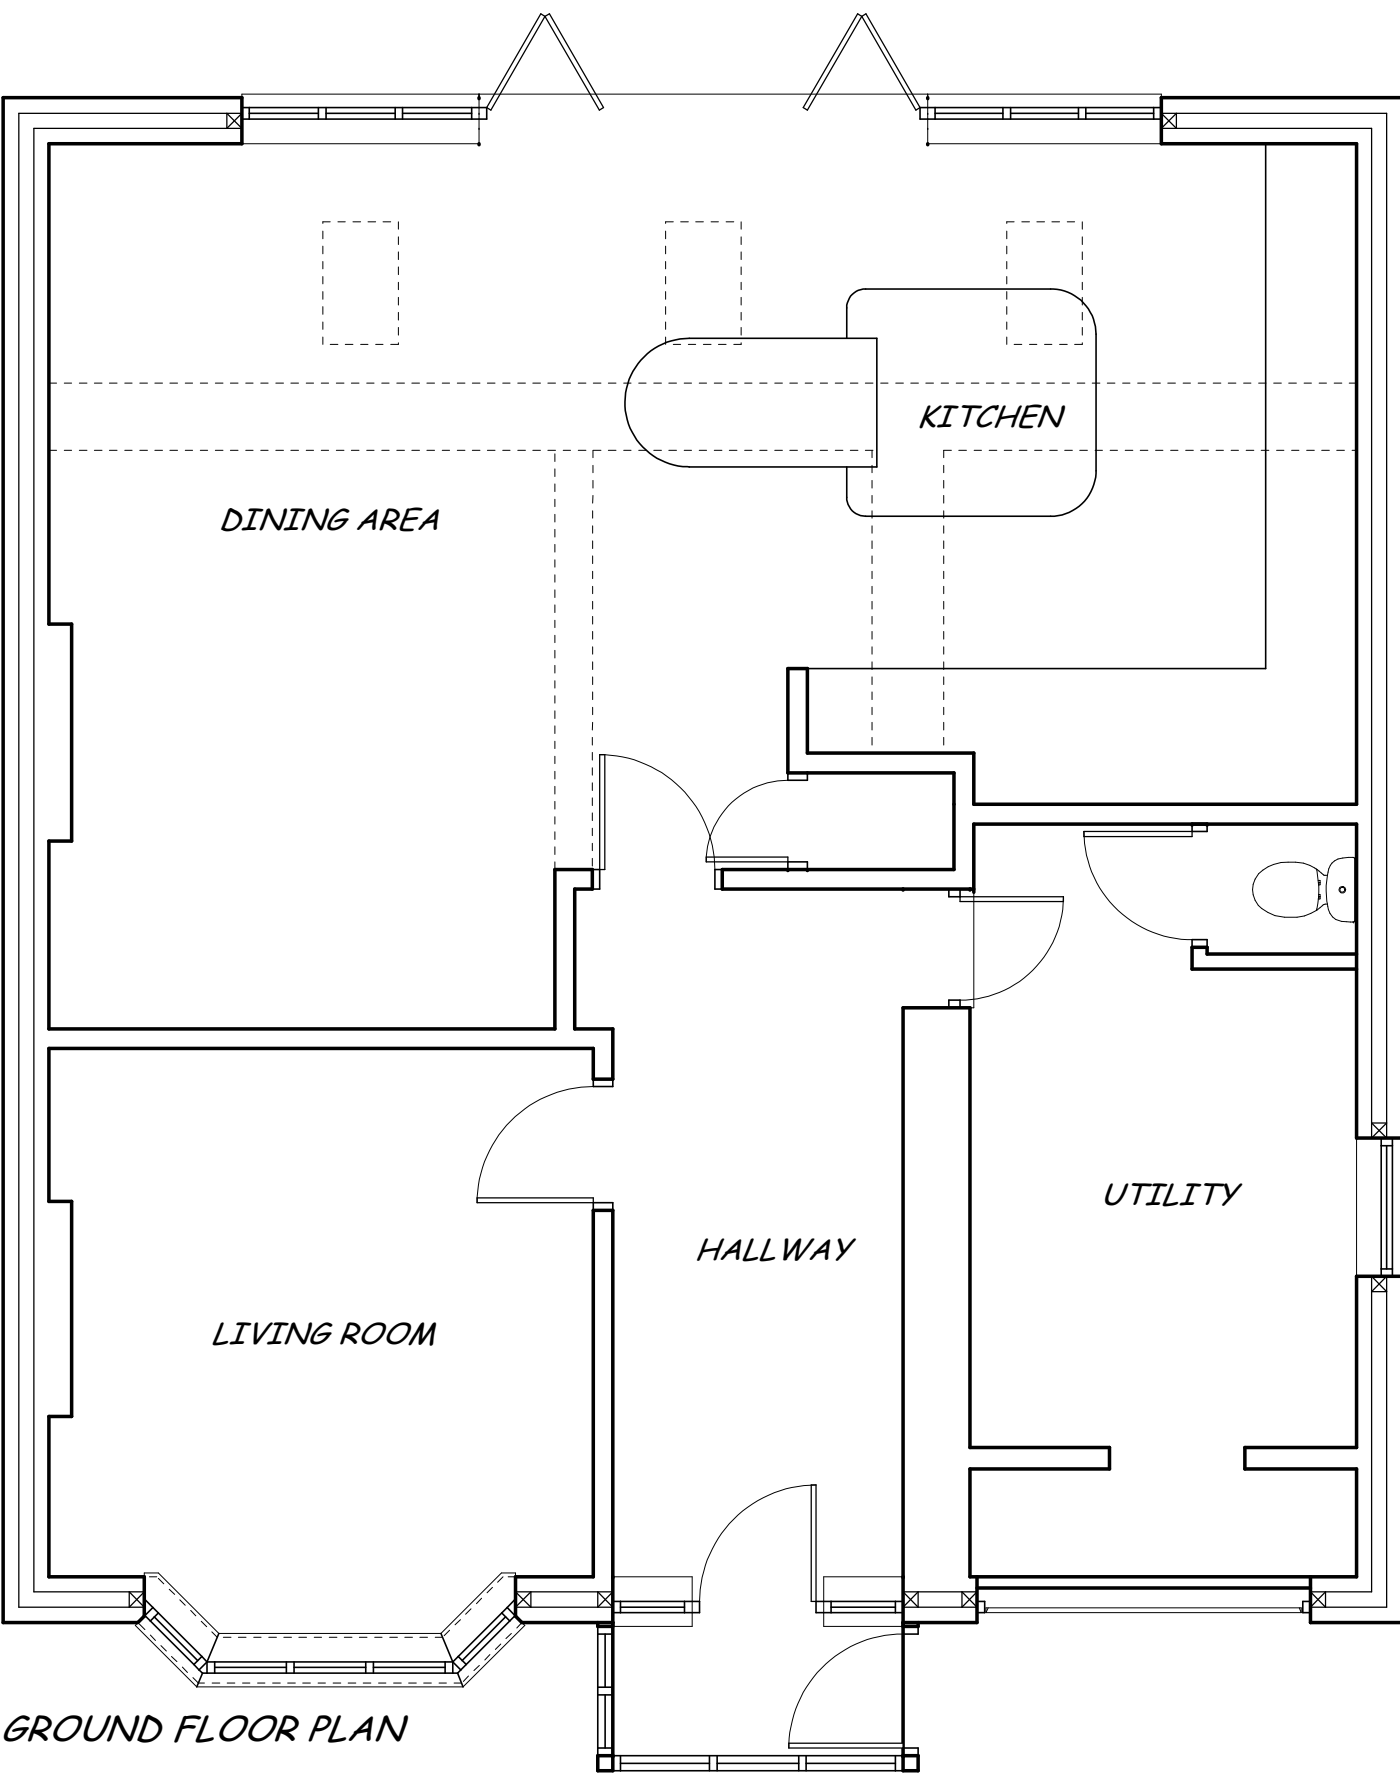 

GROUND FLOOR PLAN

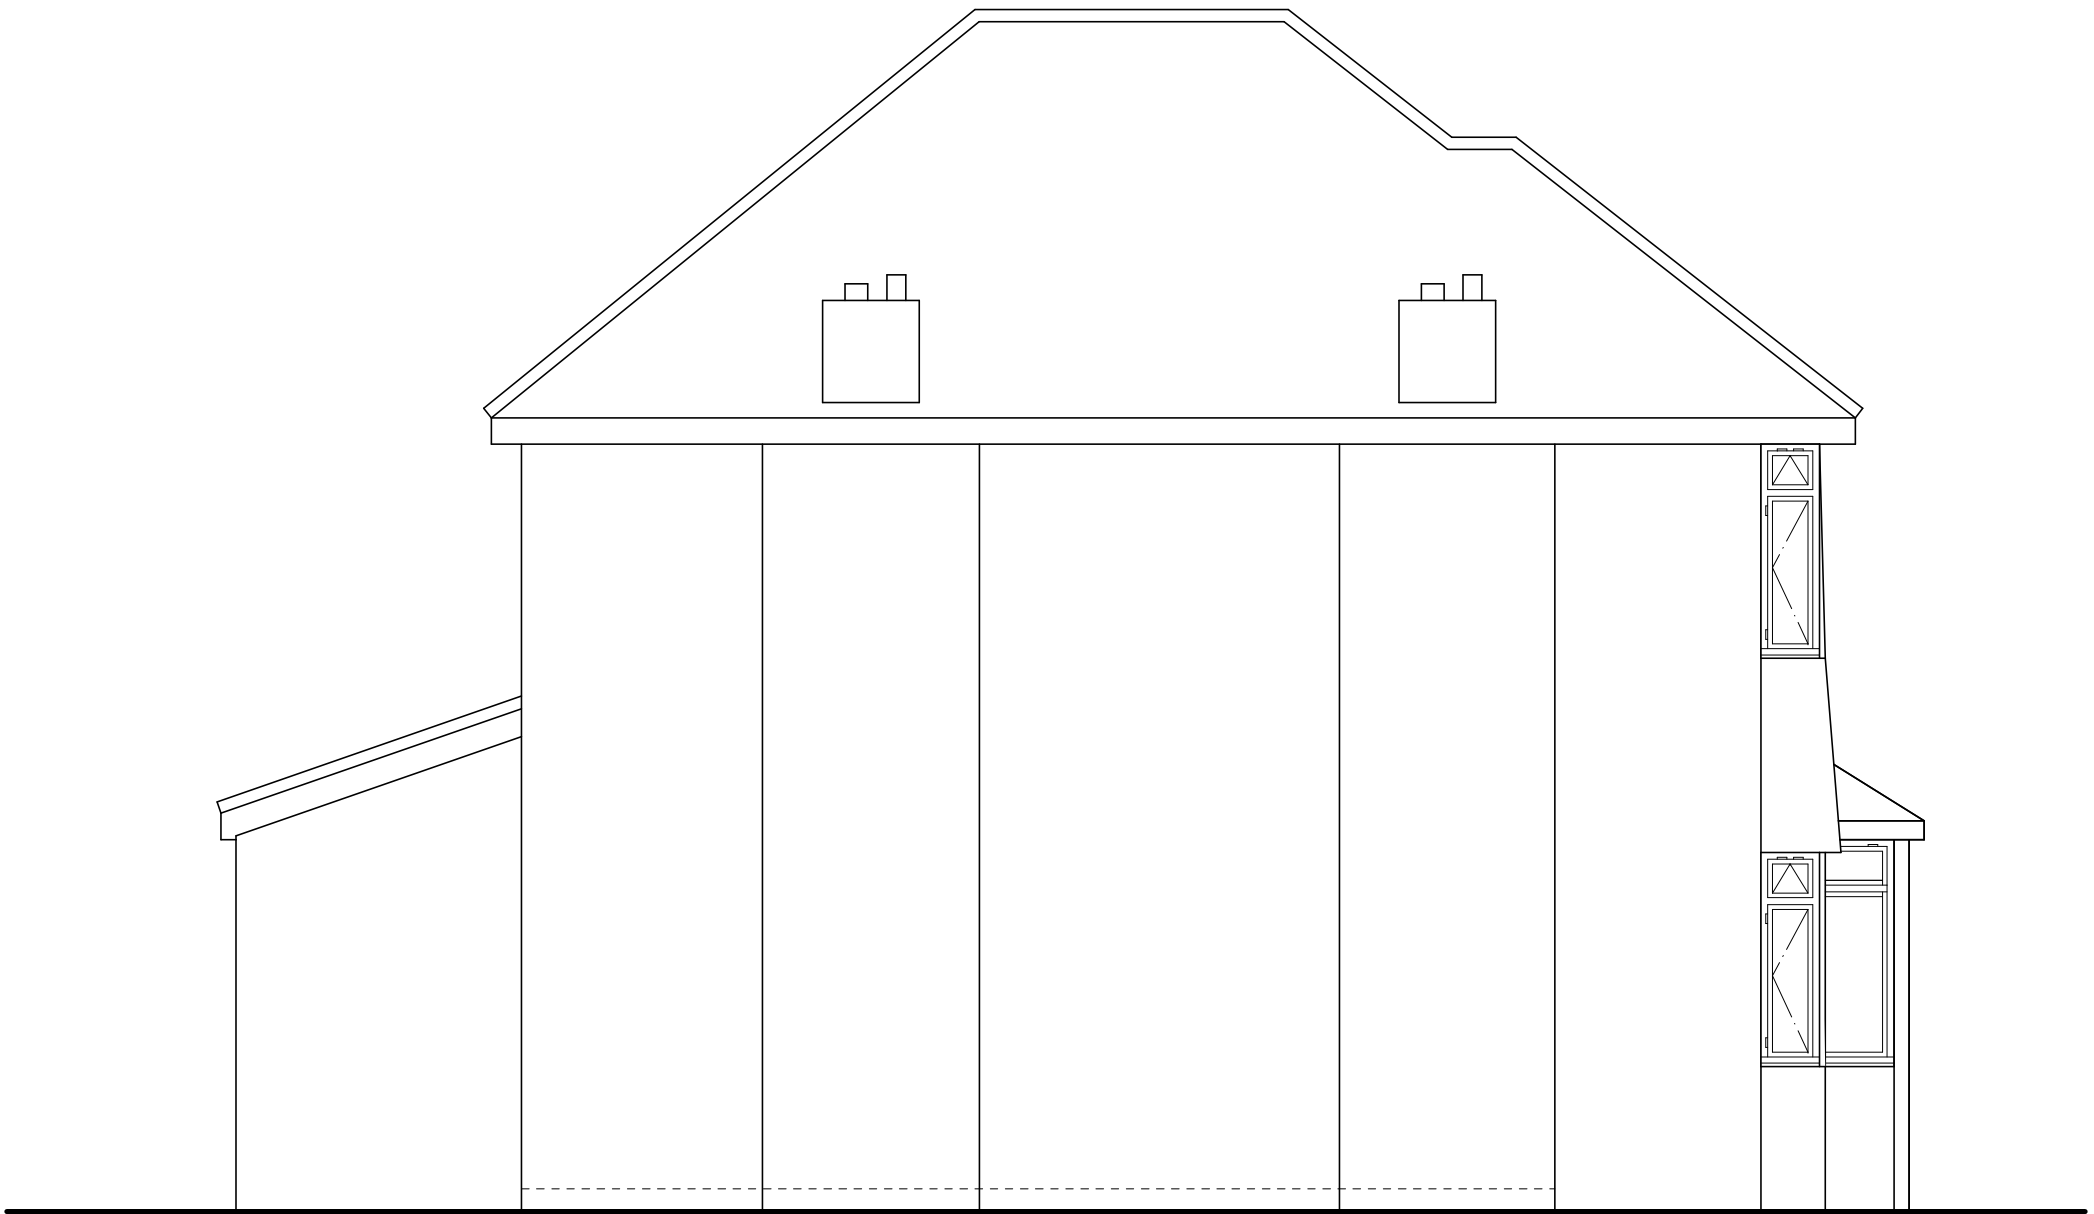

NORTH WEST ELEVATION

Amendments

P M Design

*3 Wills Way
Romsey
Hampshire
SO51 5HZ
01794 515007*

*Project
PROPOSED SINGLE STOREY
REAR EXTENSION TO
FORM A BEDROOM AND WET
ROOM FOR A DISABLED PERSON*

*Drawing
EXISTING GROUND FLOOR
PLAN AND ELEVATIONS*

*Drwg. No.
4826/01*

Drawn by

*Scale
1:50*

*Date
JAN. 2021*

Client

*MRS HOLMES
140 SALISBURY ROAD
TOTTON
SOUTHAMPTON
SO40 3LQ*