



AS PROPOSED  
DRAWING


SHEET SIZE A1

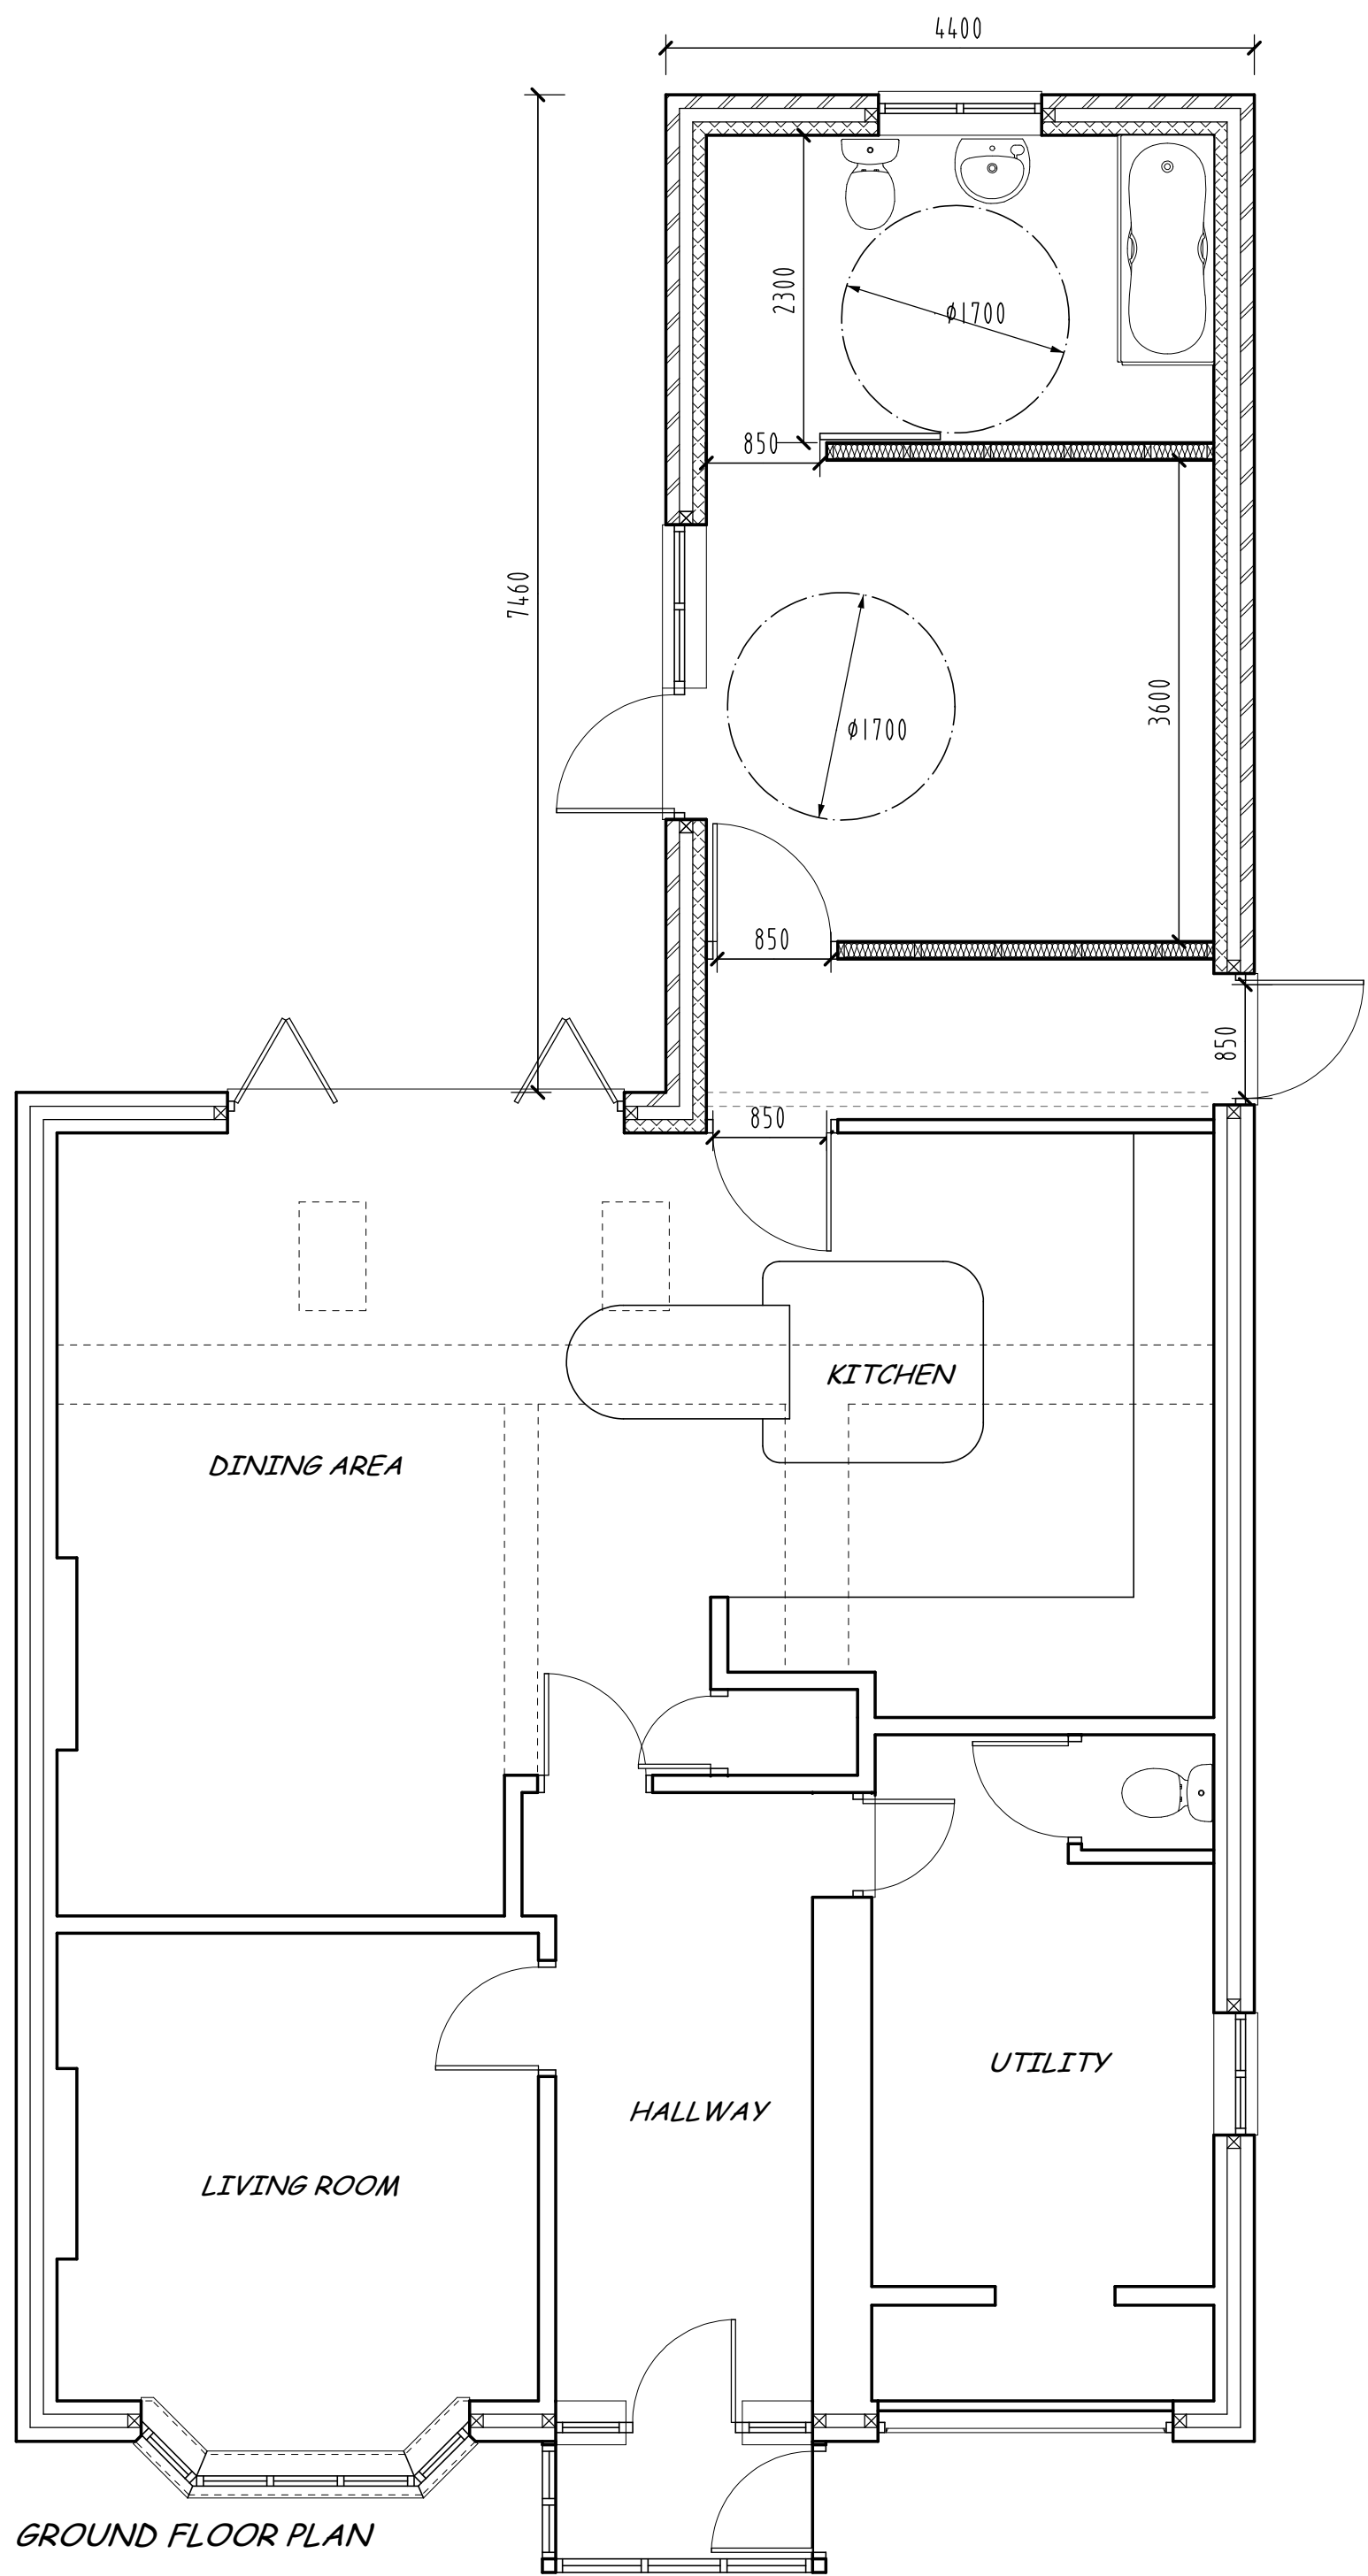


SOUTH WEST ELEVATION

 

NORTH EAST ELEVATION

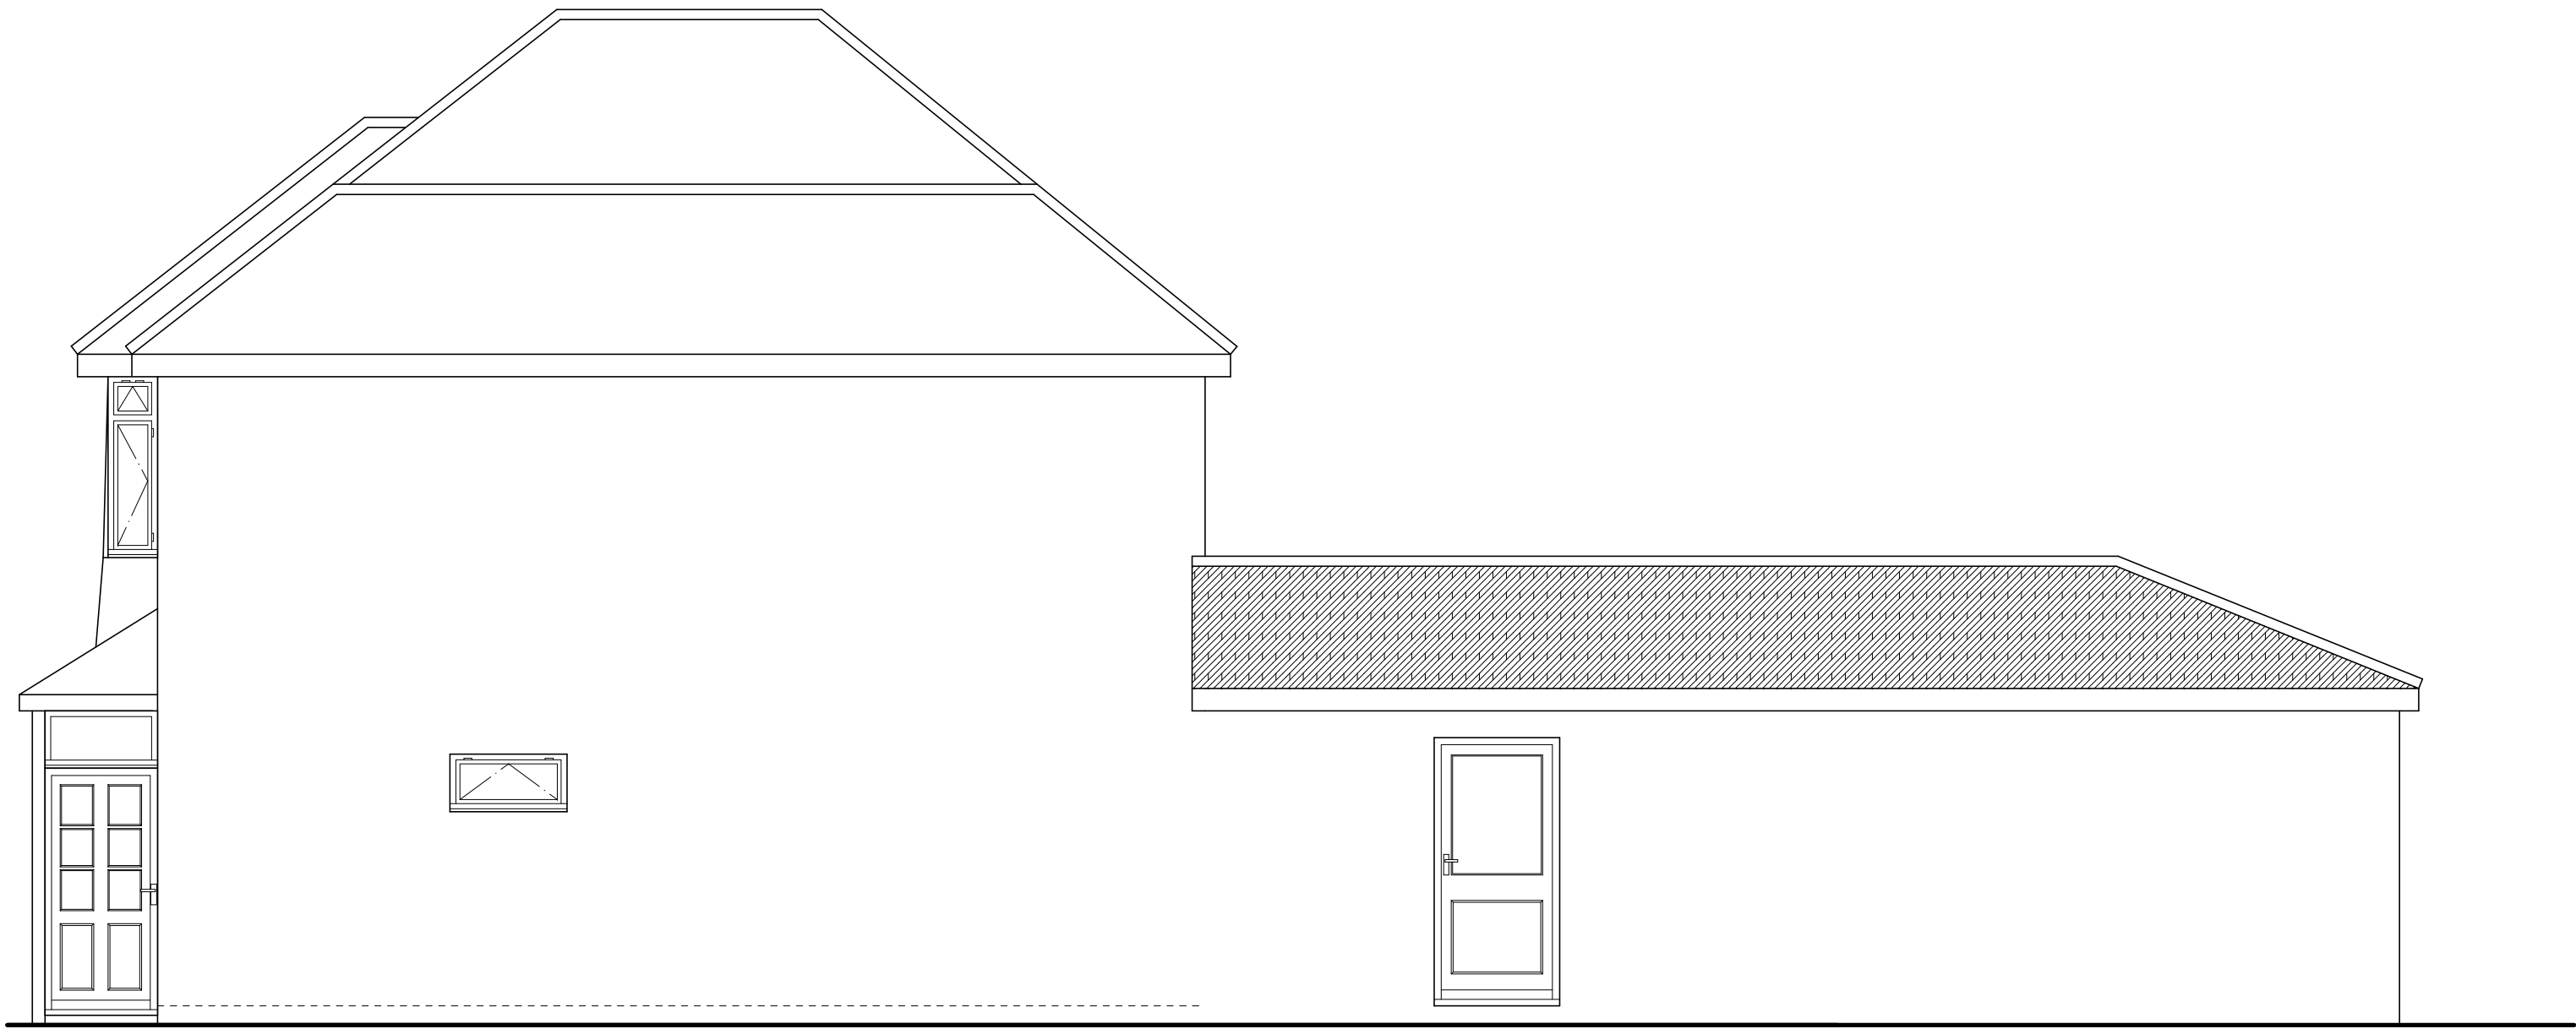

SOUTH EAST ELEVATION

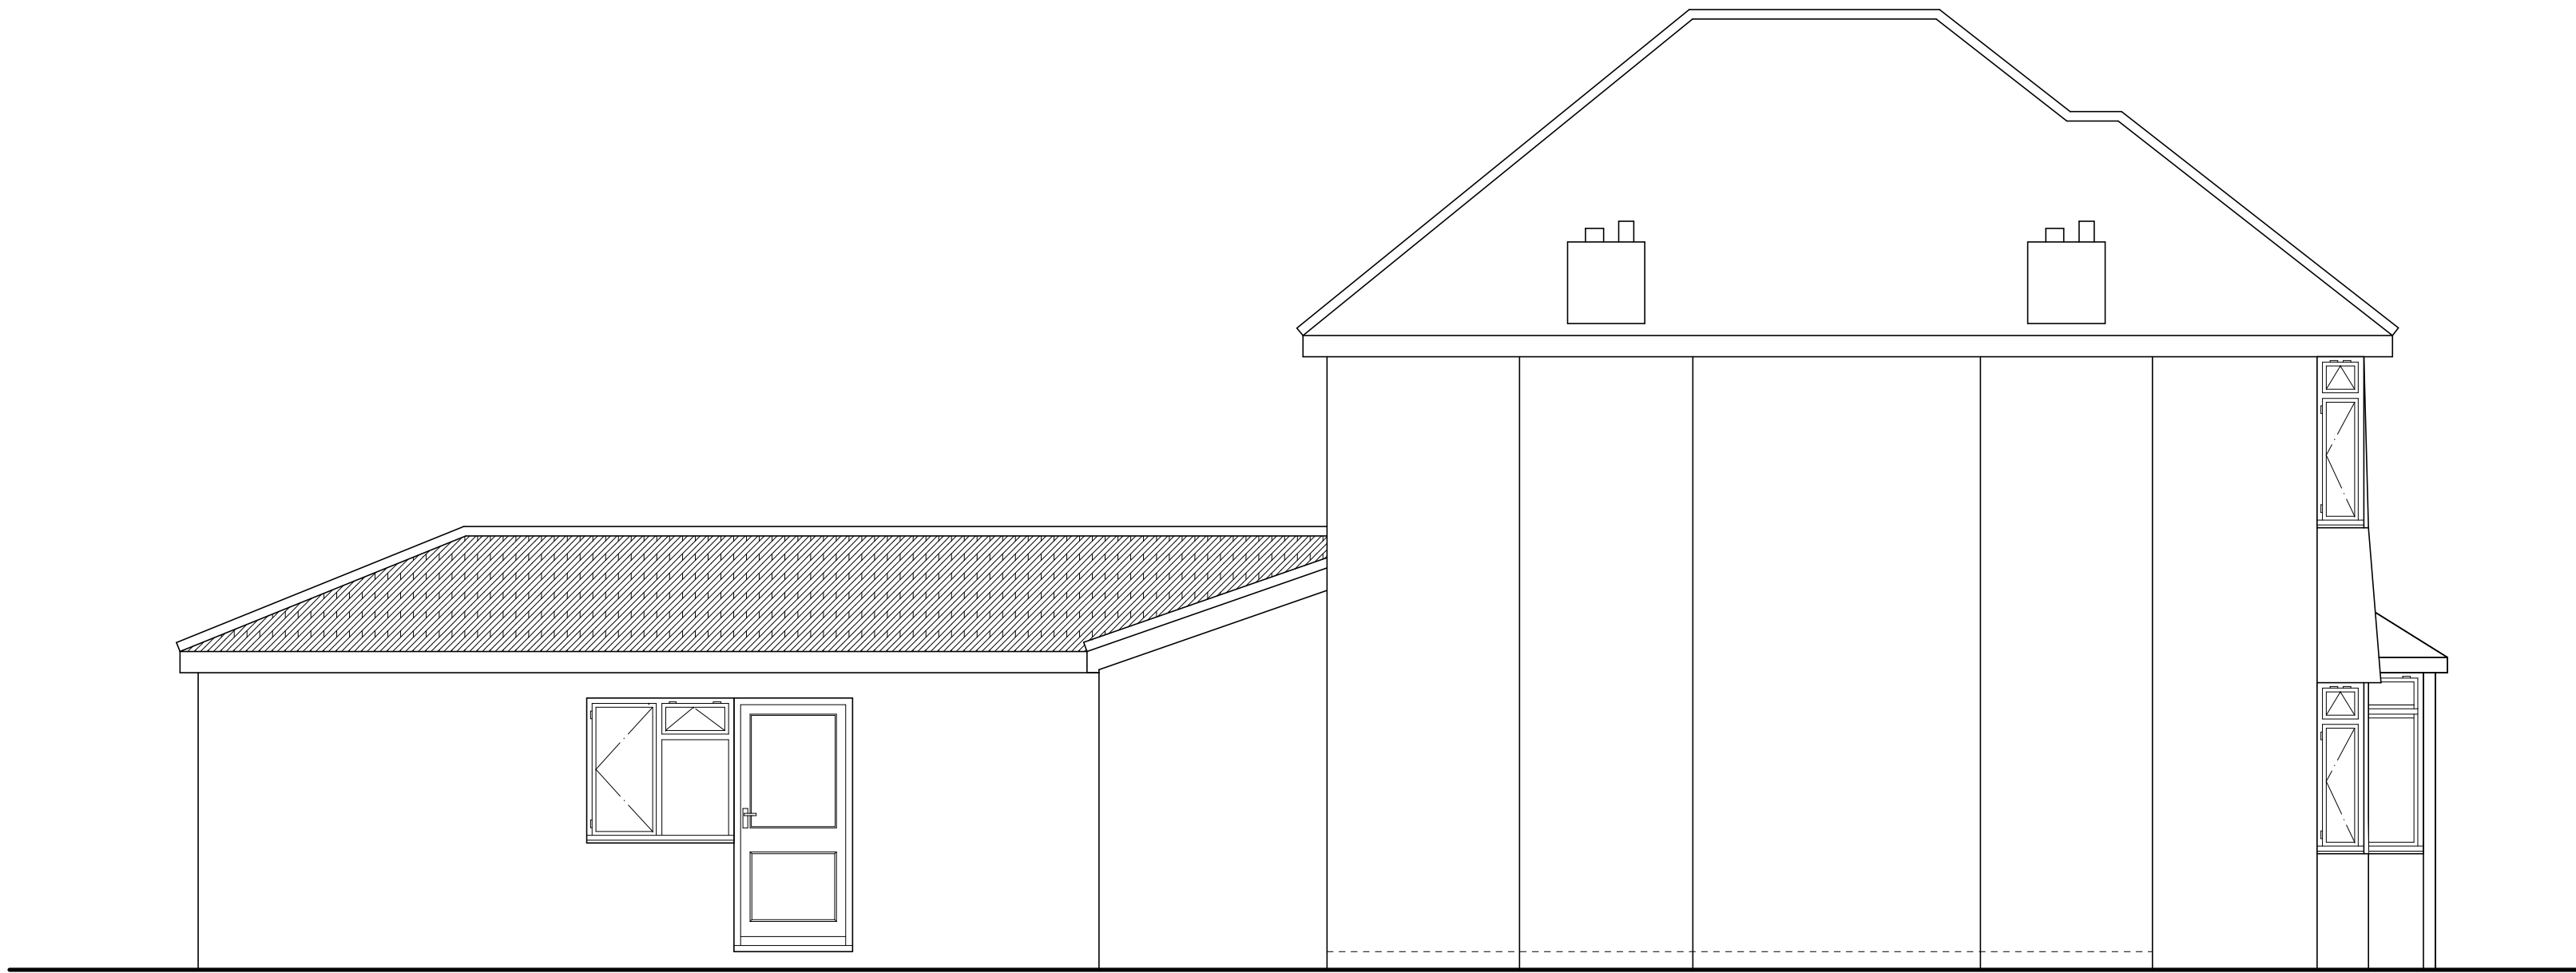

NORTH WEST ELEVATION

#### Amendments

#### P M Design

3 Wills Way  
Romsey  
Hampshire  
SO51 5HZ  
01794 515007

Project  
PROPOSED SINGLE STOREY  
REAR EXTENSION TO  
FORM A BEDROOM AND WET  
ROOM FOR A DISABLED PERSON

Drawing  
EXISTING GROUND FLOOR  
PLAN AND ELEVATIONS

Drwg. No.  
4826/02

Drawn by

Scale  
1:50

Date  
JAN. 2021

Client

MRS HOLMES  
140 SALISBURY ROAD  
TOTTEN  
SOUTHAMPTON  
SO40 3LQ