


Front Elevation

Proposed extensions, facade alterations, floor plan redesign and all associated works at 11 Langton Close, BH25 7BA

Proposed Front and Rear Elevations

**Scale 1:100 at A4
Jan 2021**

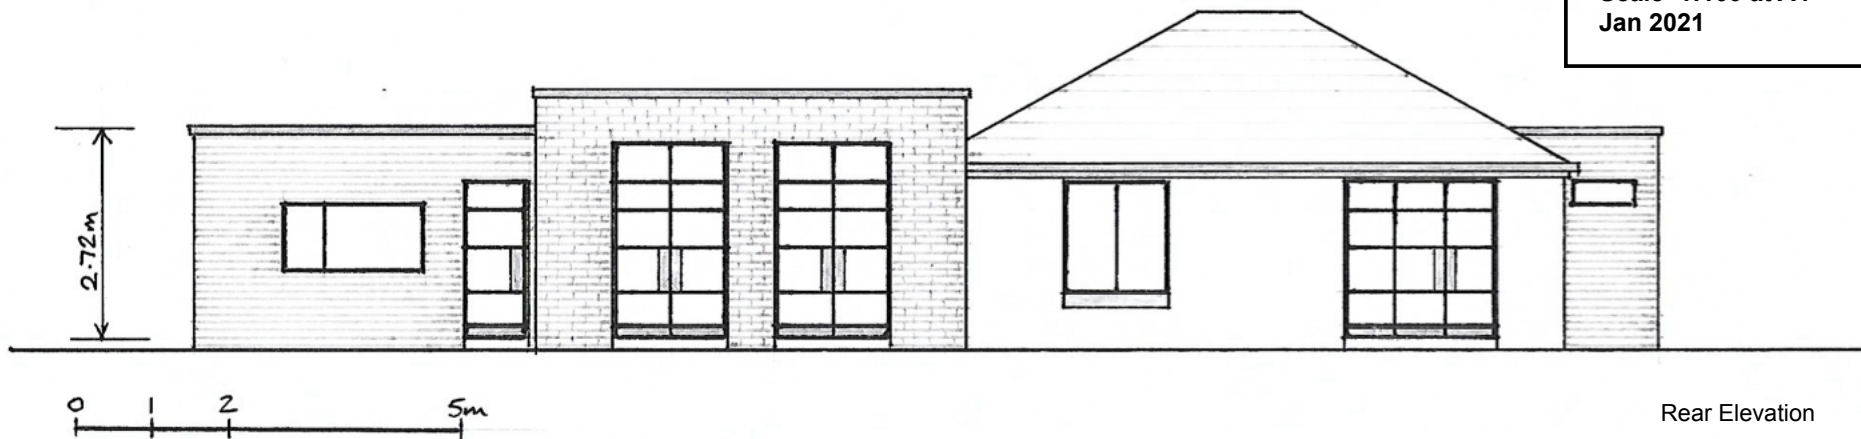

Rear Elevation