

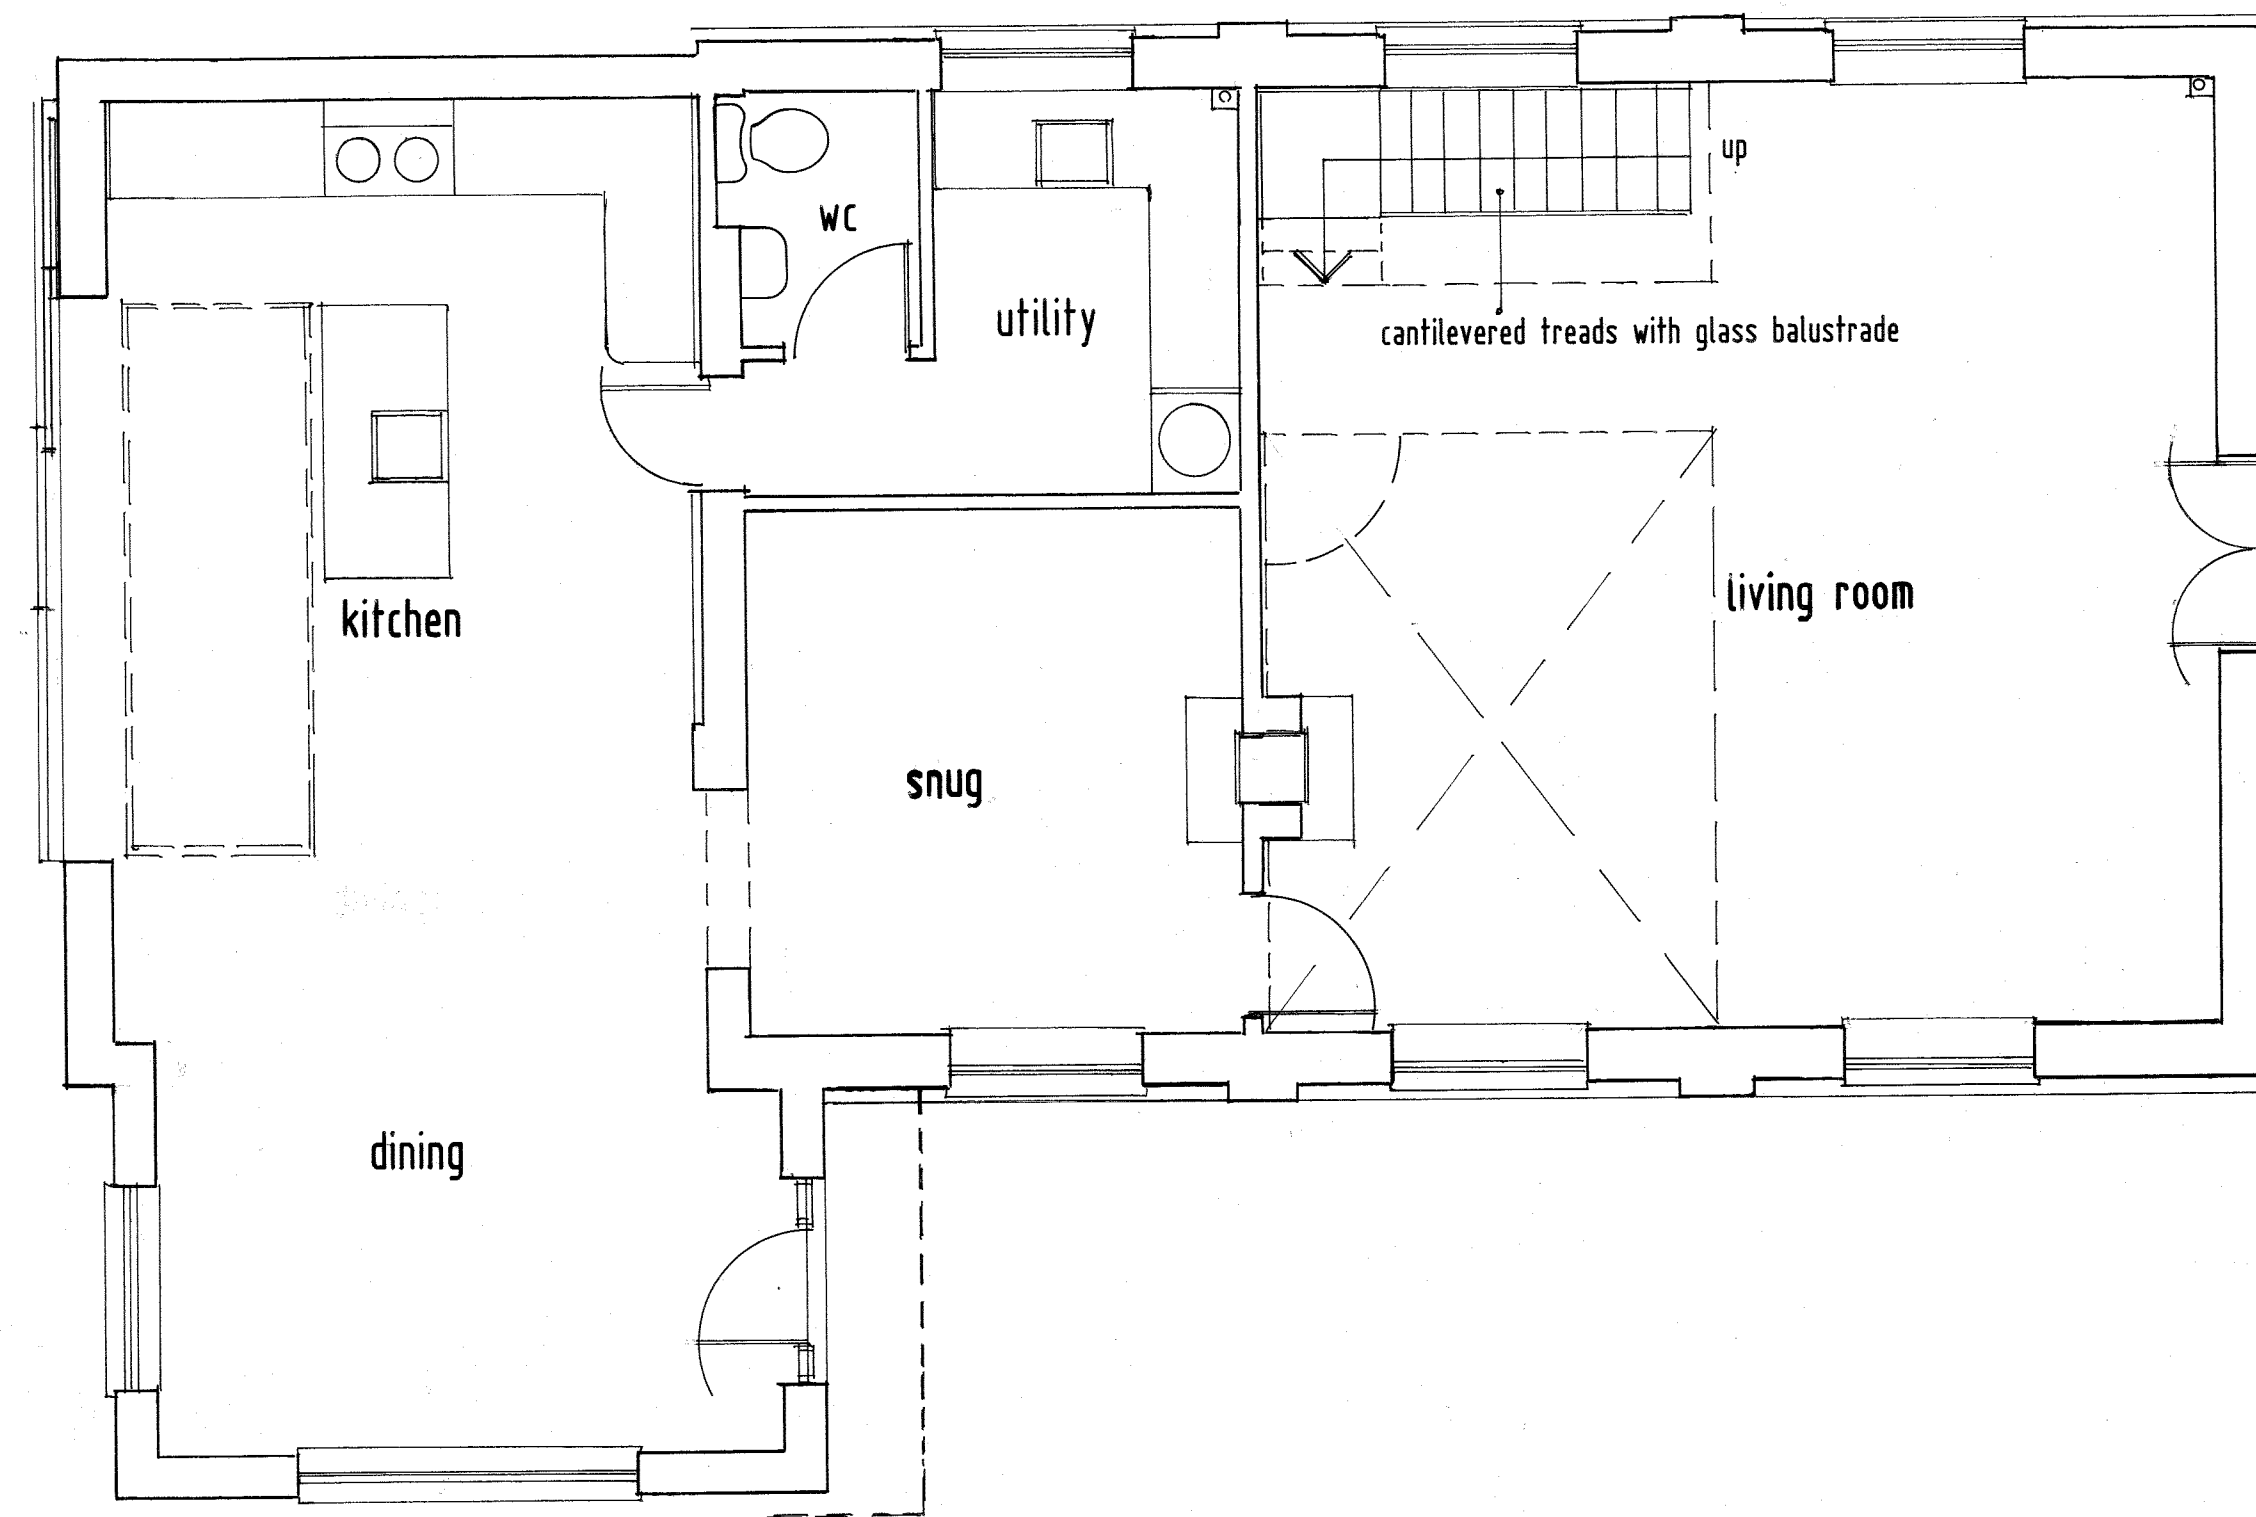



FIRST FLOOR PLAN AS EXISTING 1:50

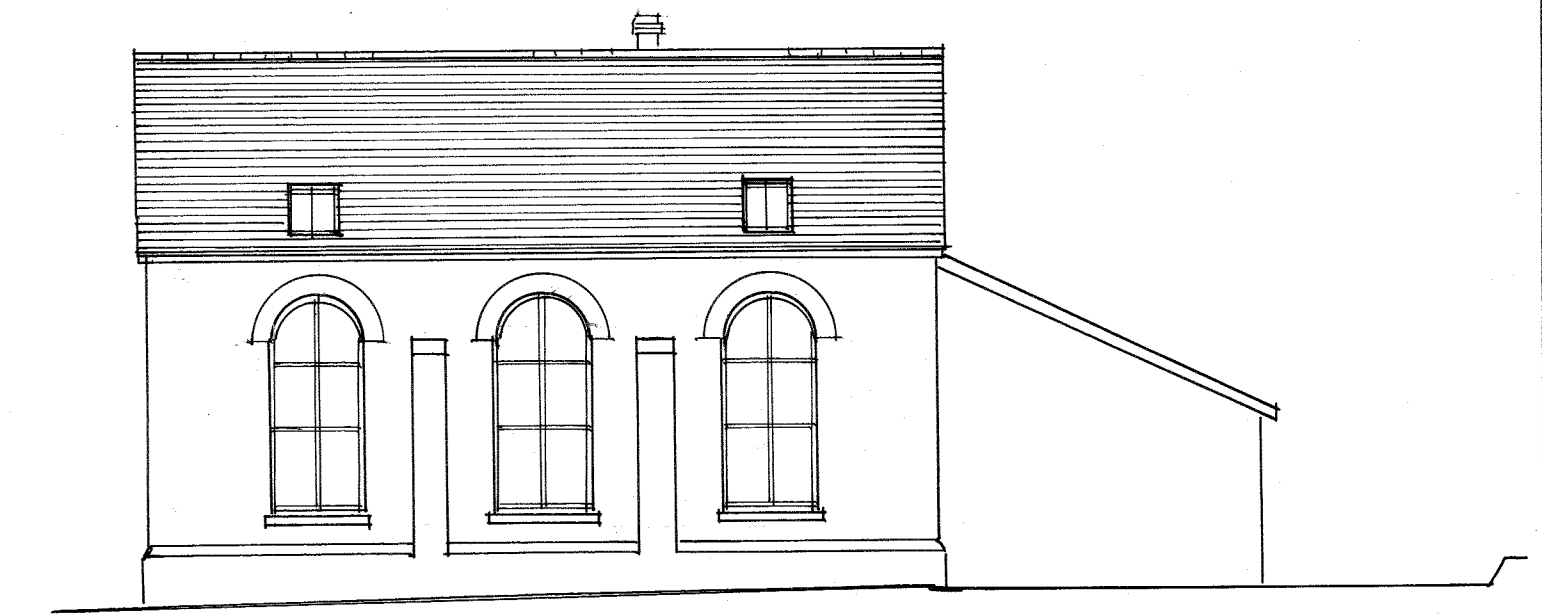


GROUND FLOOR PLAN AS EXISTING 1:50

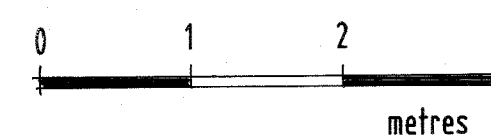

north-west

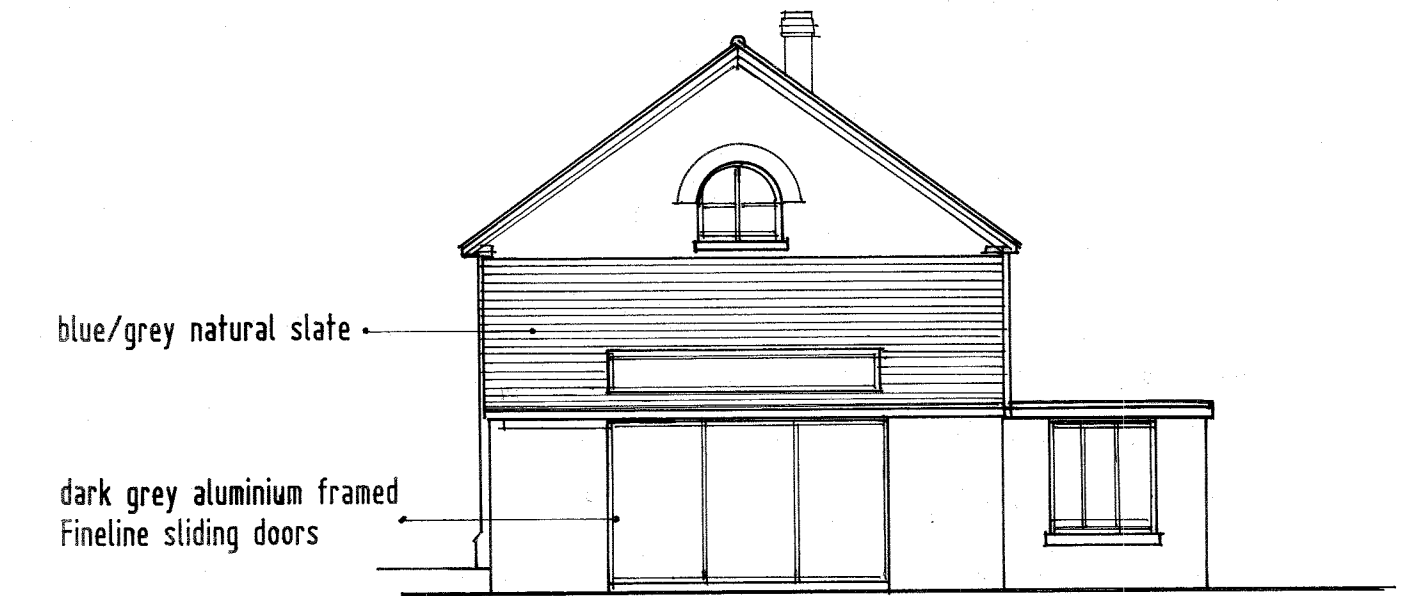


south-west

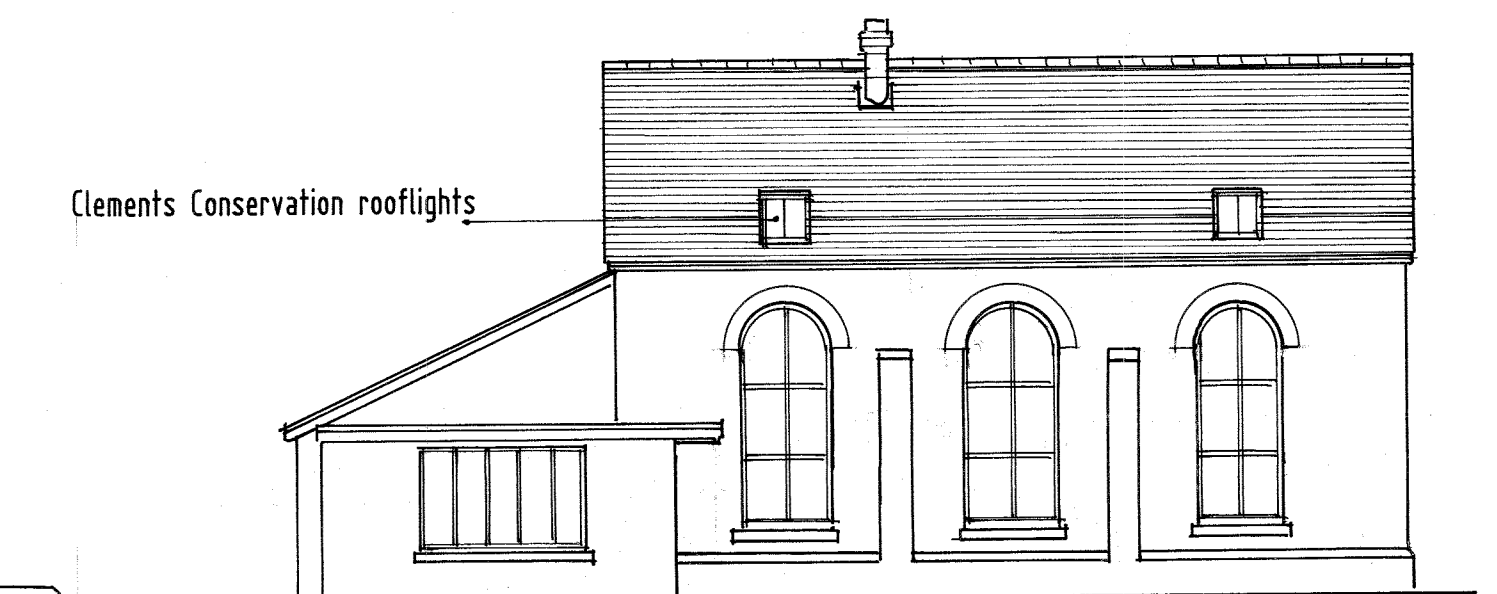

south-east

ELEVATIONS AS EXISTING 1:100

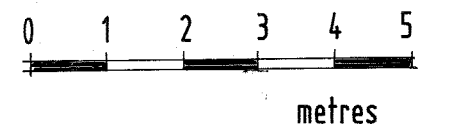

north-east

N.B. All Dimensions Must Be Checked On Site By Building Contractor And Not Scaled.

# Damerham Baptist Chapel

SURVEY AS EXISTING

DWG. NO. 1617/12 SCALE 1:50+ 1:100 (A1) DATE april 2020

**Richard Ashton R.I.B.A.**  
Chartered Architect

M.A., Dip.Arch.(Cantab)

42 Wimborne St. Giles  
Nr. Wimborne  
Dorset  
BH21 5NF  
Tel: 01725 517694

