

Garden

Kitchen Garden

Terrace

Sitting Area

Snug

Ashley Well

Dining Area



Kitchen

Vestibule

W.C.

Front Door

Front Garden

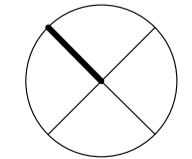 

Revisions:	Notes:			

JEREMY KING ARCHITECTS <small>11 GRANGE ROAD DEAL KENT CT14 9TS TEL: +44 (0)1304 373 736 MOBILE: +44 (0)7773 843 754 EMAIL: MAIL@JEREMYKINGARCHITECTS.COM</small>	Title: 4 Faggs Cottages, Ashley: Existing Ground Floor Plan Scale: 1:50 @ A1 Date: January 2021
	Drawing Status: Planning Application Issue Drawing No.: 1002 Revision: .

Do not scale dimensions from the drawing. Notify the Architect of discrepancies immediately. This drawing is copyright protected.