
 


Ashley Well

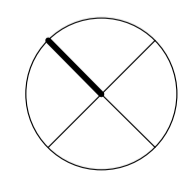

JEREMY KING ARCHITECTS

11 GRANGE ROAD DEAL KENT CT14 9TS
 TEL: +44 (0)1304 373 736
 MOBILE: +44 (0)7773 843 754
 EMAIL: MAIL@JEREMYKINGARCHITECTS.COM

Title: 4 Faggs Cottages, Ashley:
 Proposed First Floor Plan
Scale: 1:50 @ A1
Date: January 2021

Drawing Status:
Planning Application Issue

Drawing No.: 2003
Revision: .

Do not scale dimensions from the drawing. Notify the Architect of discrepancies immediately. This drawing is copyright protected.

Revisions:	Notes: