




Existing Ground Floor

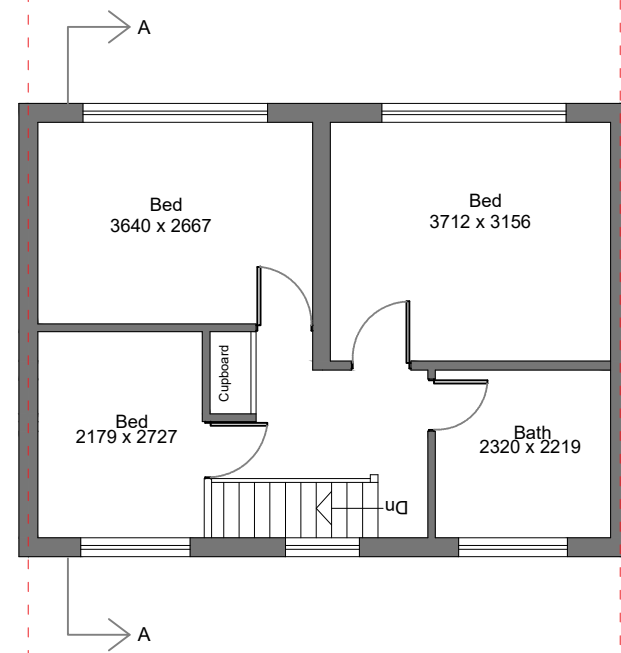

Existing First Floor Plan

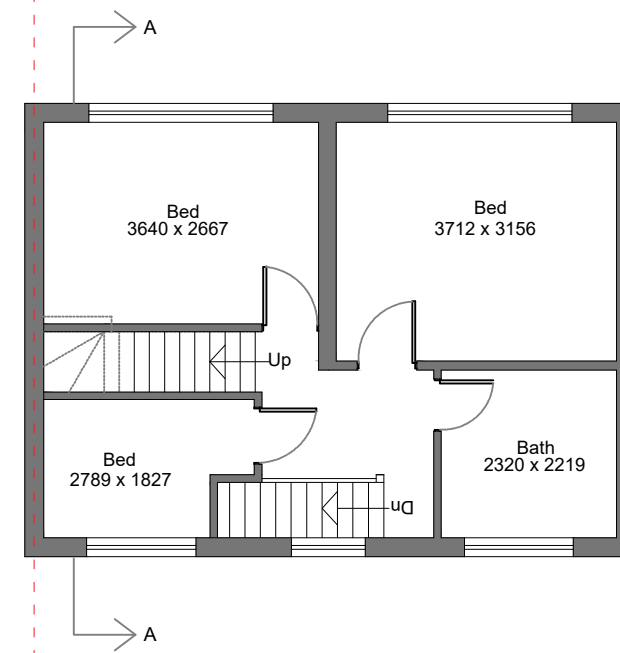

Proposed First Floor Plan

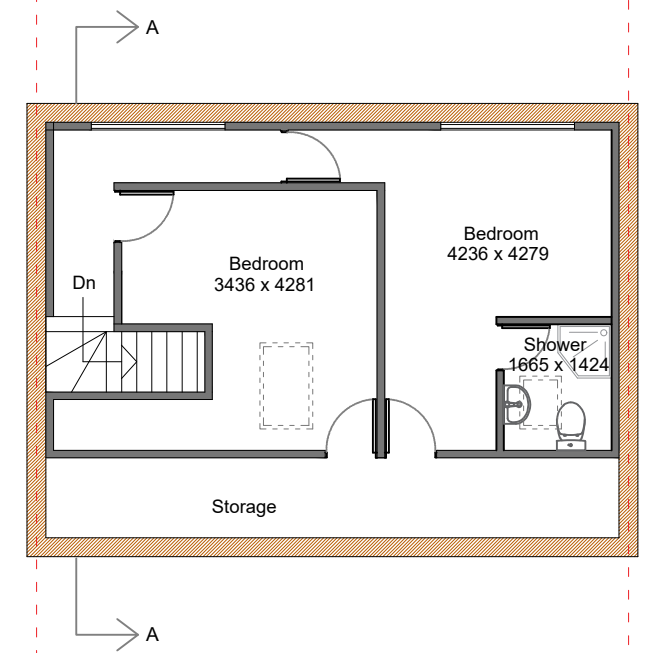


Proposed Loft Plan



**ONLINE
ARCHITECTURAL
SERVICES**

DRAWING:
PLANNING

 

DISCLAIMER
Drawing to be read in conjunction with all other relevant documentation. All written dimensions to be checked on site before work commences. Discrepancies, where identified, must be reported to the designer. The drawing is the property of Arch Studio and must not be reproduced or used in conjunction with any unauthorized person either wholly or in part without valid consent.

ARCH STUDIO (OAS)
Email Address: archstudio.professional@gmail.com
Contact Number: 07494 500087

PROJECT :
44 Stifford Clays Road, RM16 2DT

CLIENT:
Mr Tahir Nazif

DRAWN: IRC

DATE: 13/01/2021

SHEET SIZE: A3

SCALE: 1:100

PROJECT NO:
44/2020

DRAWING NO:
PD 01

REV: