



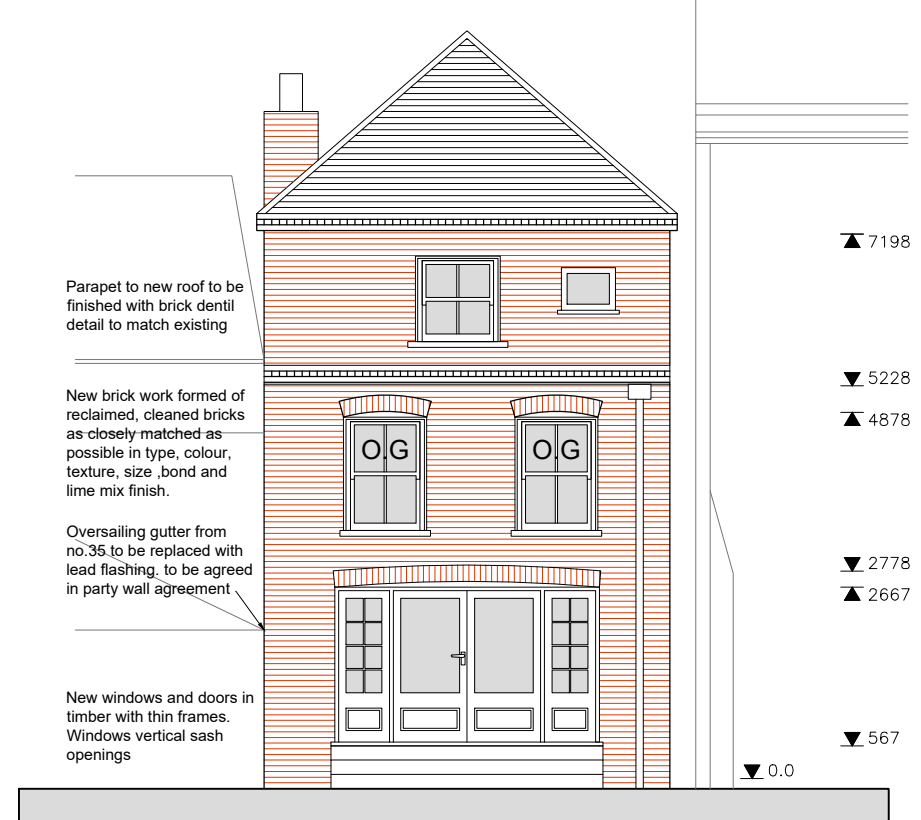


Front Elevation
Scale 1:100

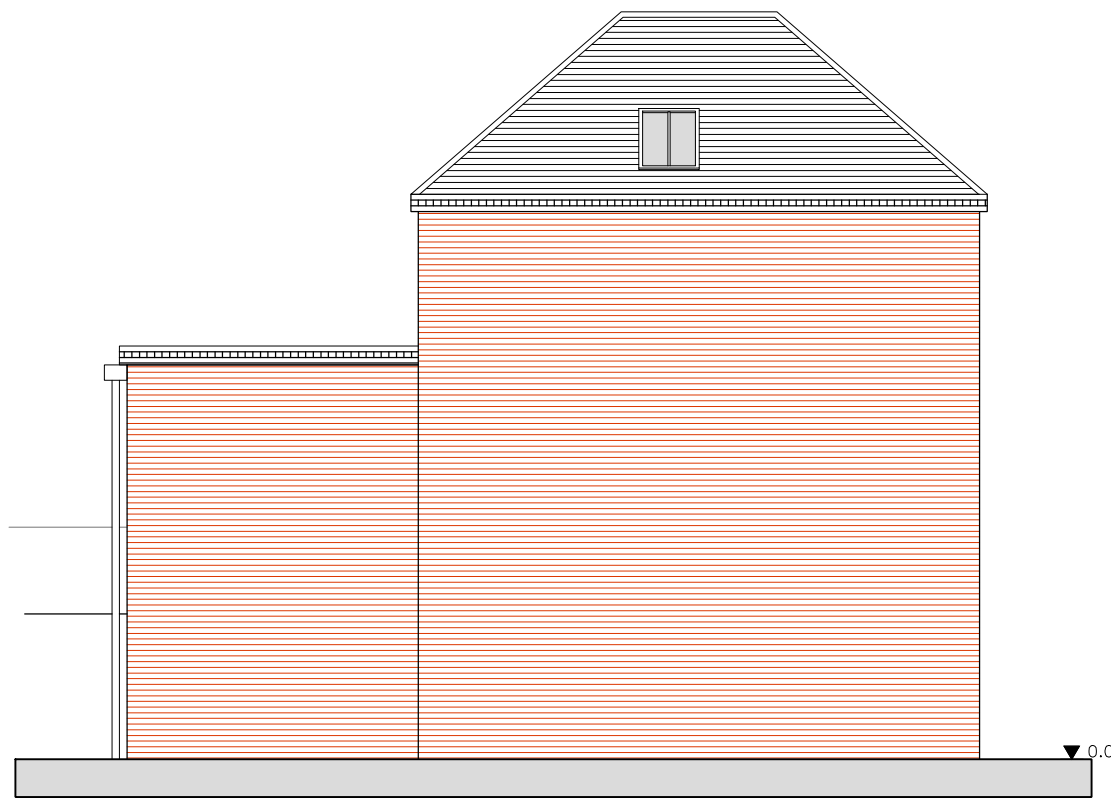

Rear Elevation
Scale 1:100




Side Elevation
Scale 1:100

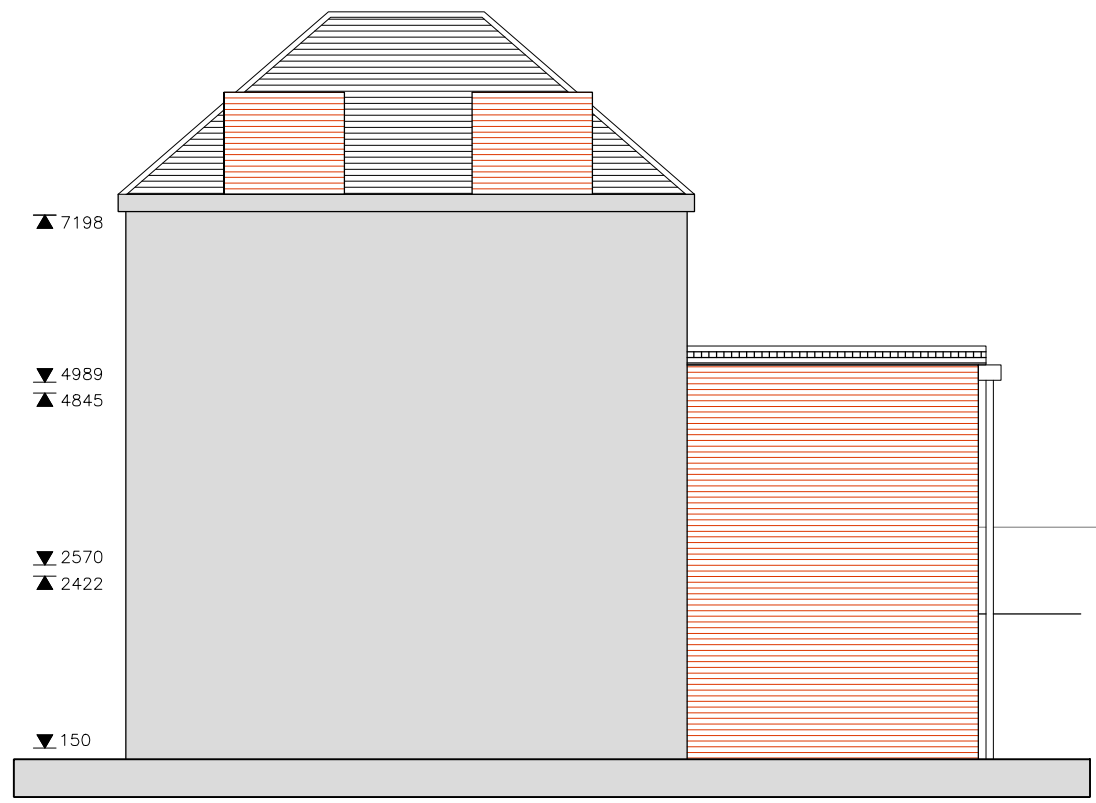

Side Elevation
Scale 1:100

Rev	Date	Description	By	PM
C	05.01.21	Amended for planning	LAC	JM
B	19.10.20	Amended per client's comments	LAC	JM
A	09.09.20	First Issue	LAC	JM

 

Design Team Studios LLP
Copyright Reserved
Check Dimensions on Site

© Crown copyright and database rights (2019)
Ordnance Survey 0100031673
© Local Government Information House Limited copyright and database rights (2019) 0100031673

DRAWING STATUS:
Existing

REVISION:
C

PROJECT
33 Castle Road, Southsea
Portsmouth, Hampshire, PO5 3DE
CLIENT
Mark Keene and Tiffany Johnson

Scale @ A3: 1:100
Date: © Jan 2021

Drawn by: LAC
Checked by: JM

DRAWING TITLE
Existing Elevations

DRAWING NUMBER:
431.E101_C

Design Team Studios

City Office (Design Drawn)
The Clock Tower, Great Southsea Street at Castle Road
Southsea, Portsmouth, Hants, PO5 3BY
Tel: 02392 837149



E: info@designteamstudios.com
W: www.designteamstudios.com