




50 ALLCOT ROAD, PORTSMOUTH II.  
EXISTING FLOOR PLANS 1:50 @ A3

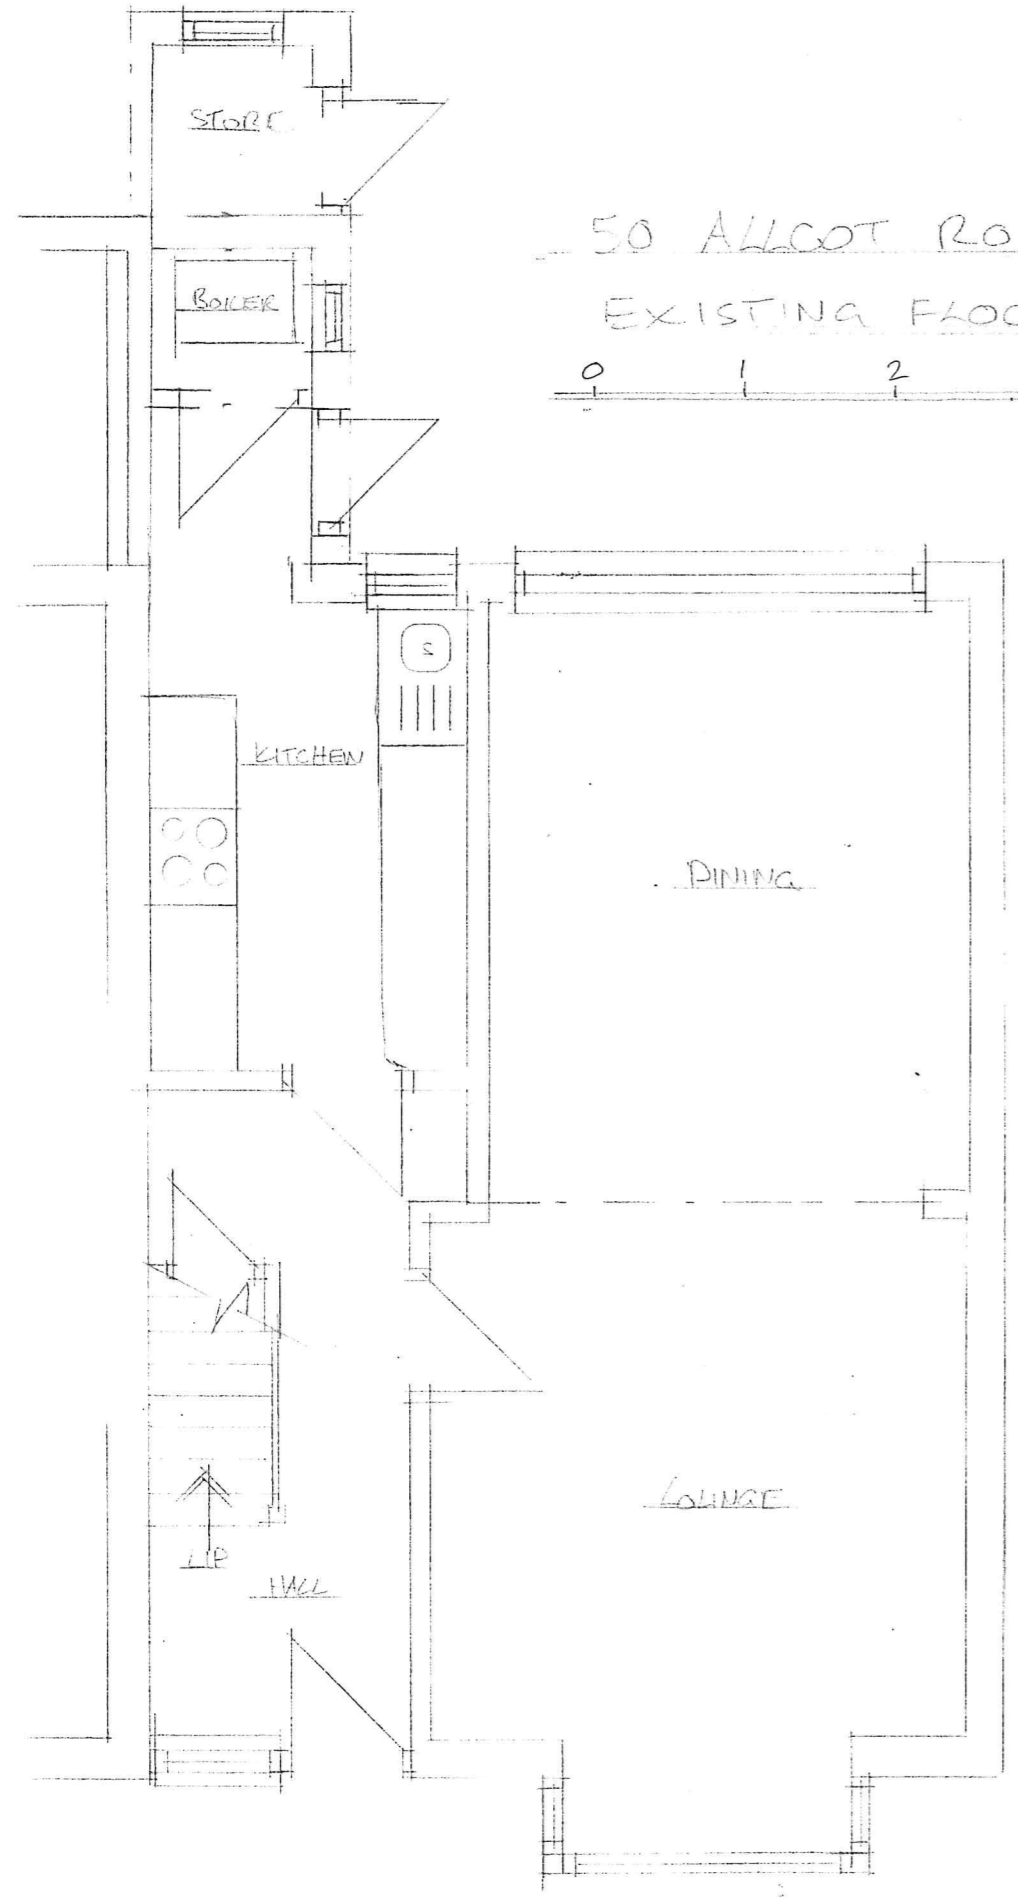


GROUND FLOOR PLAN

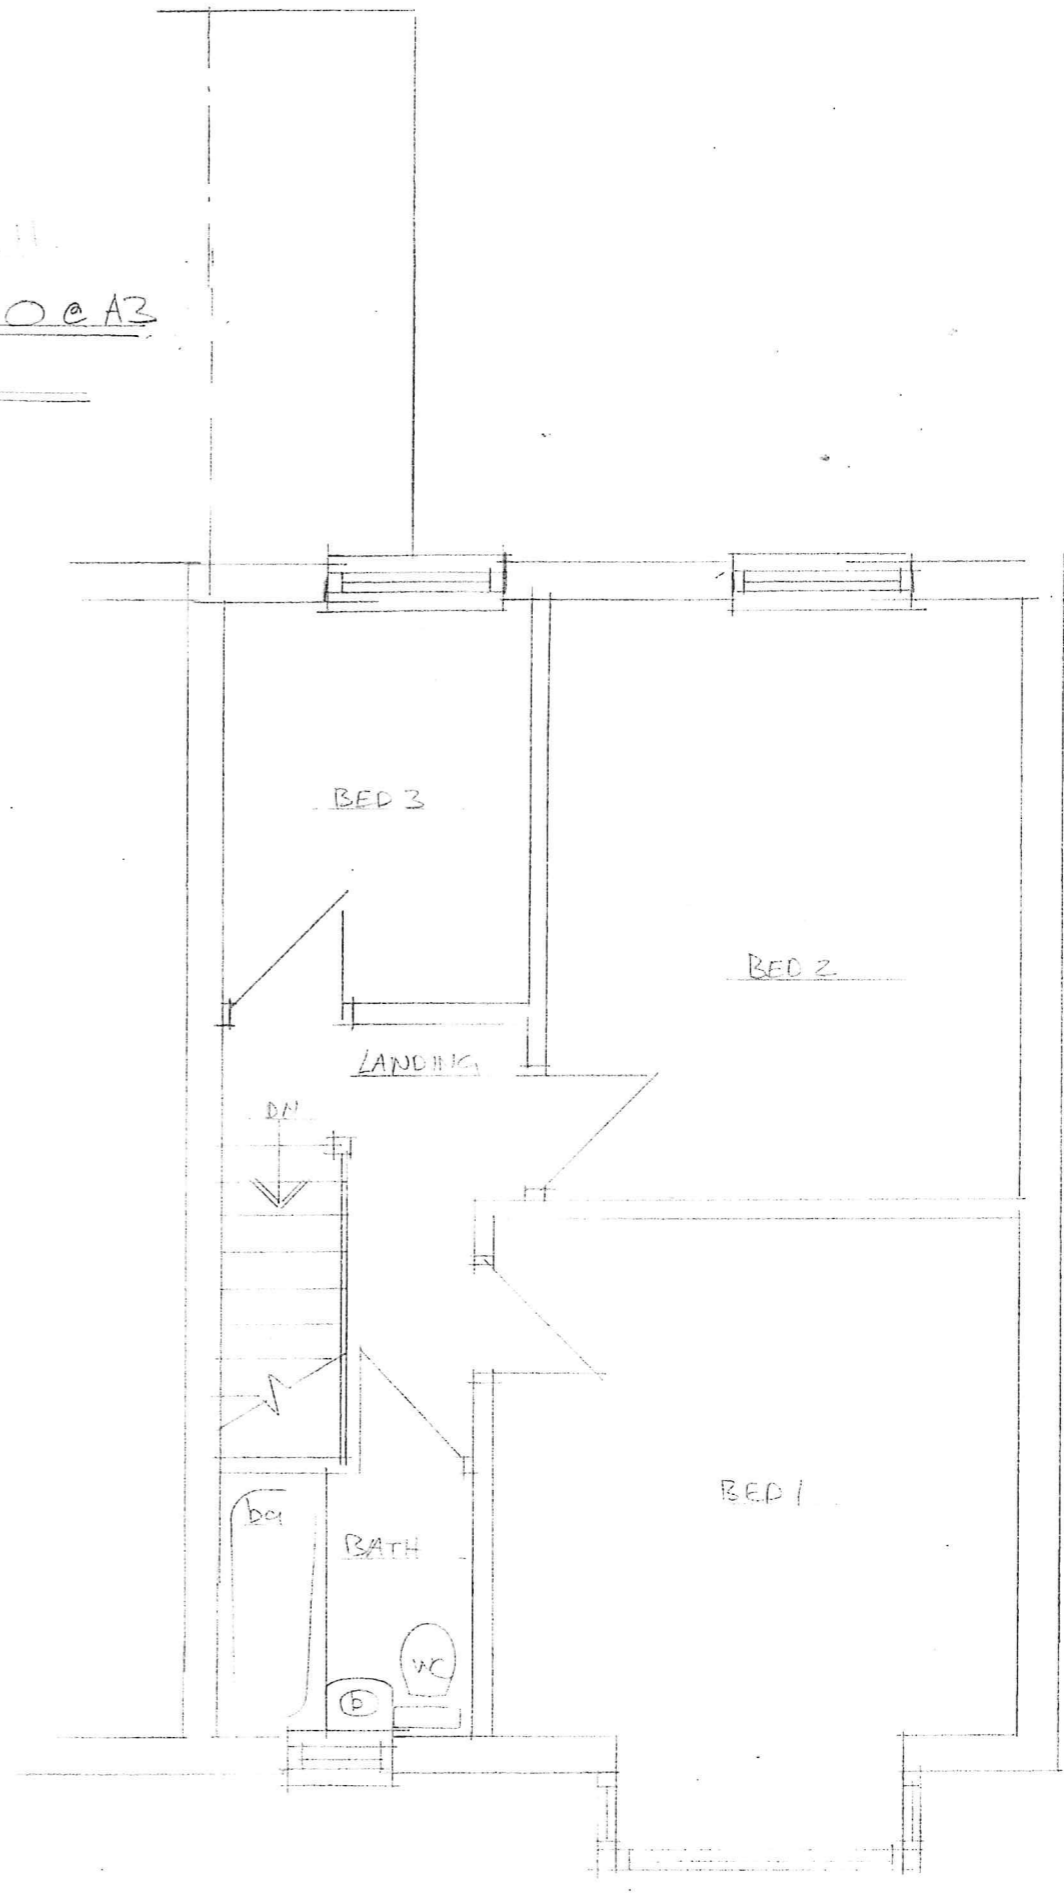


FIRST FLOOR PLAN

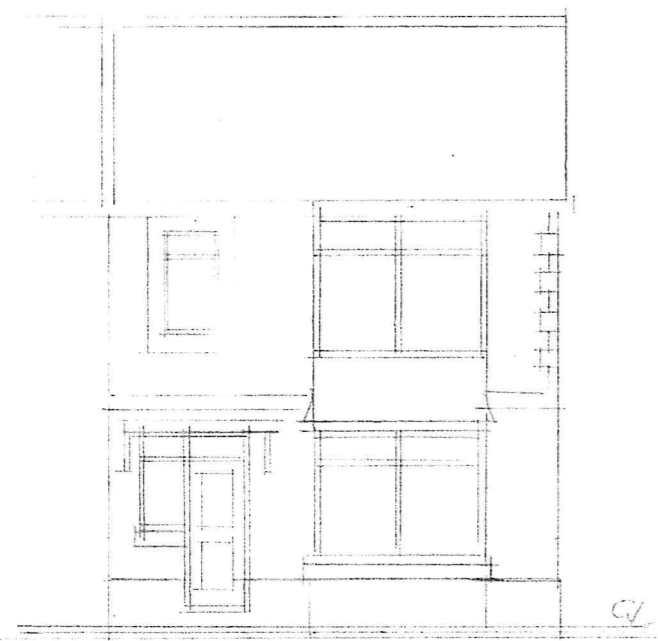

FRONT ELEVATION

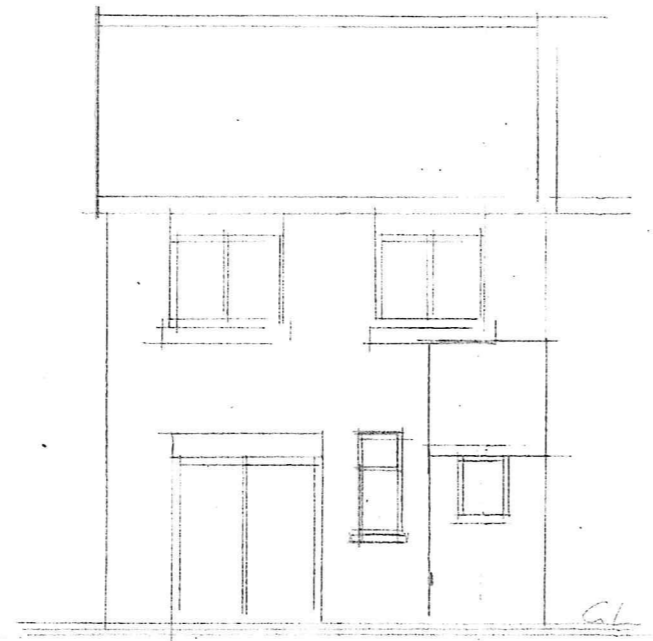


REAR ELEVATION

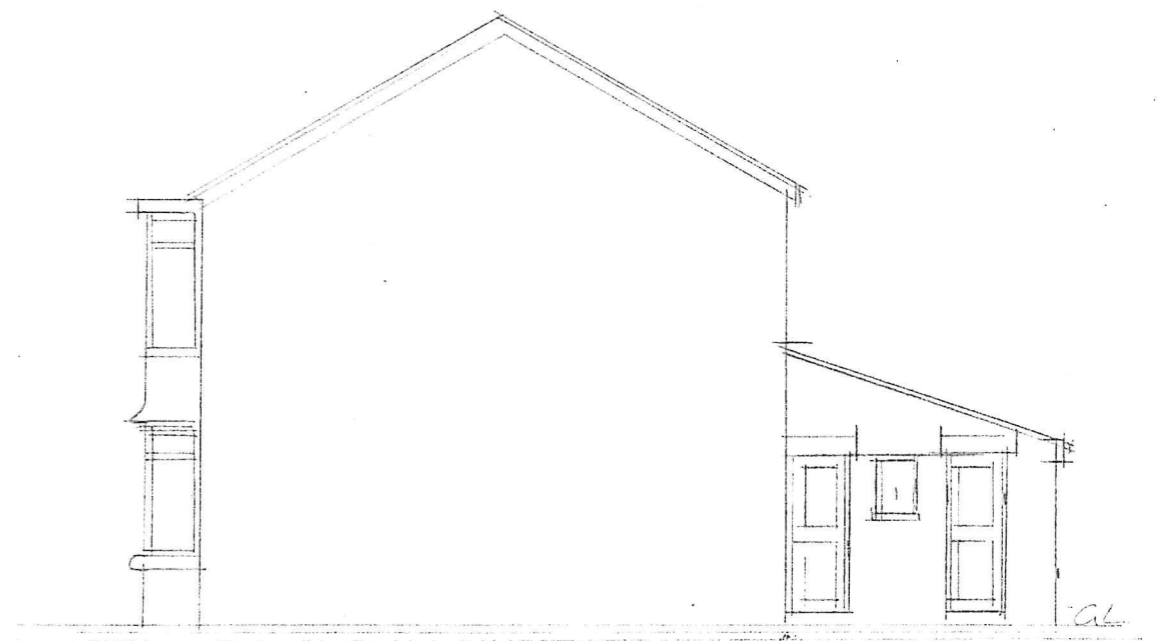



SIDE ELEVATION

50 ALLCOT ROAD, PORTSMOUTH

EXISTING ELEVATIONS. 1/100 @ A3

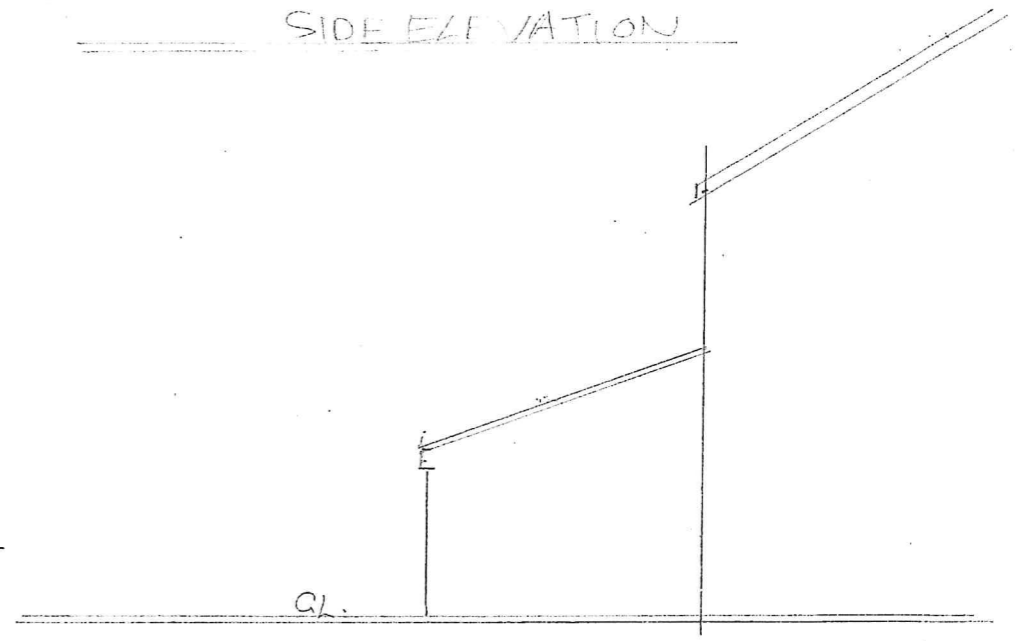

EXC. SIDE ELEVATION

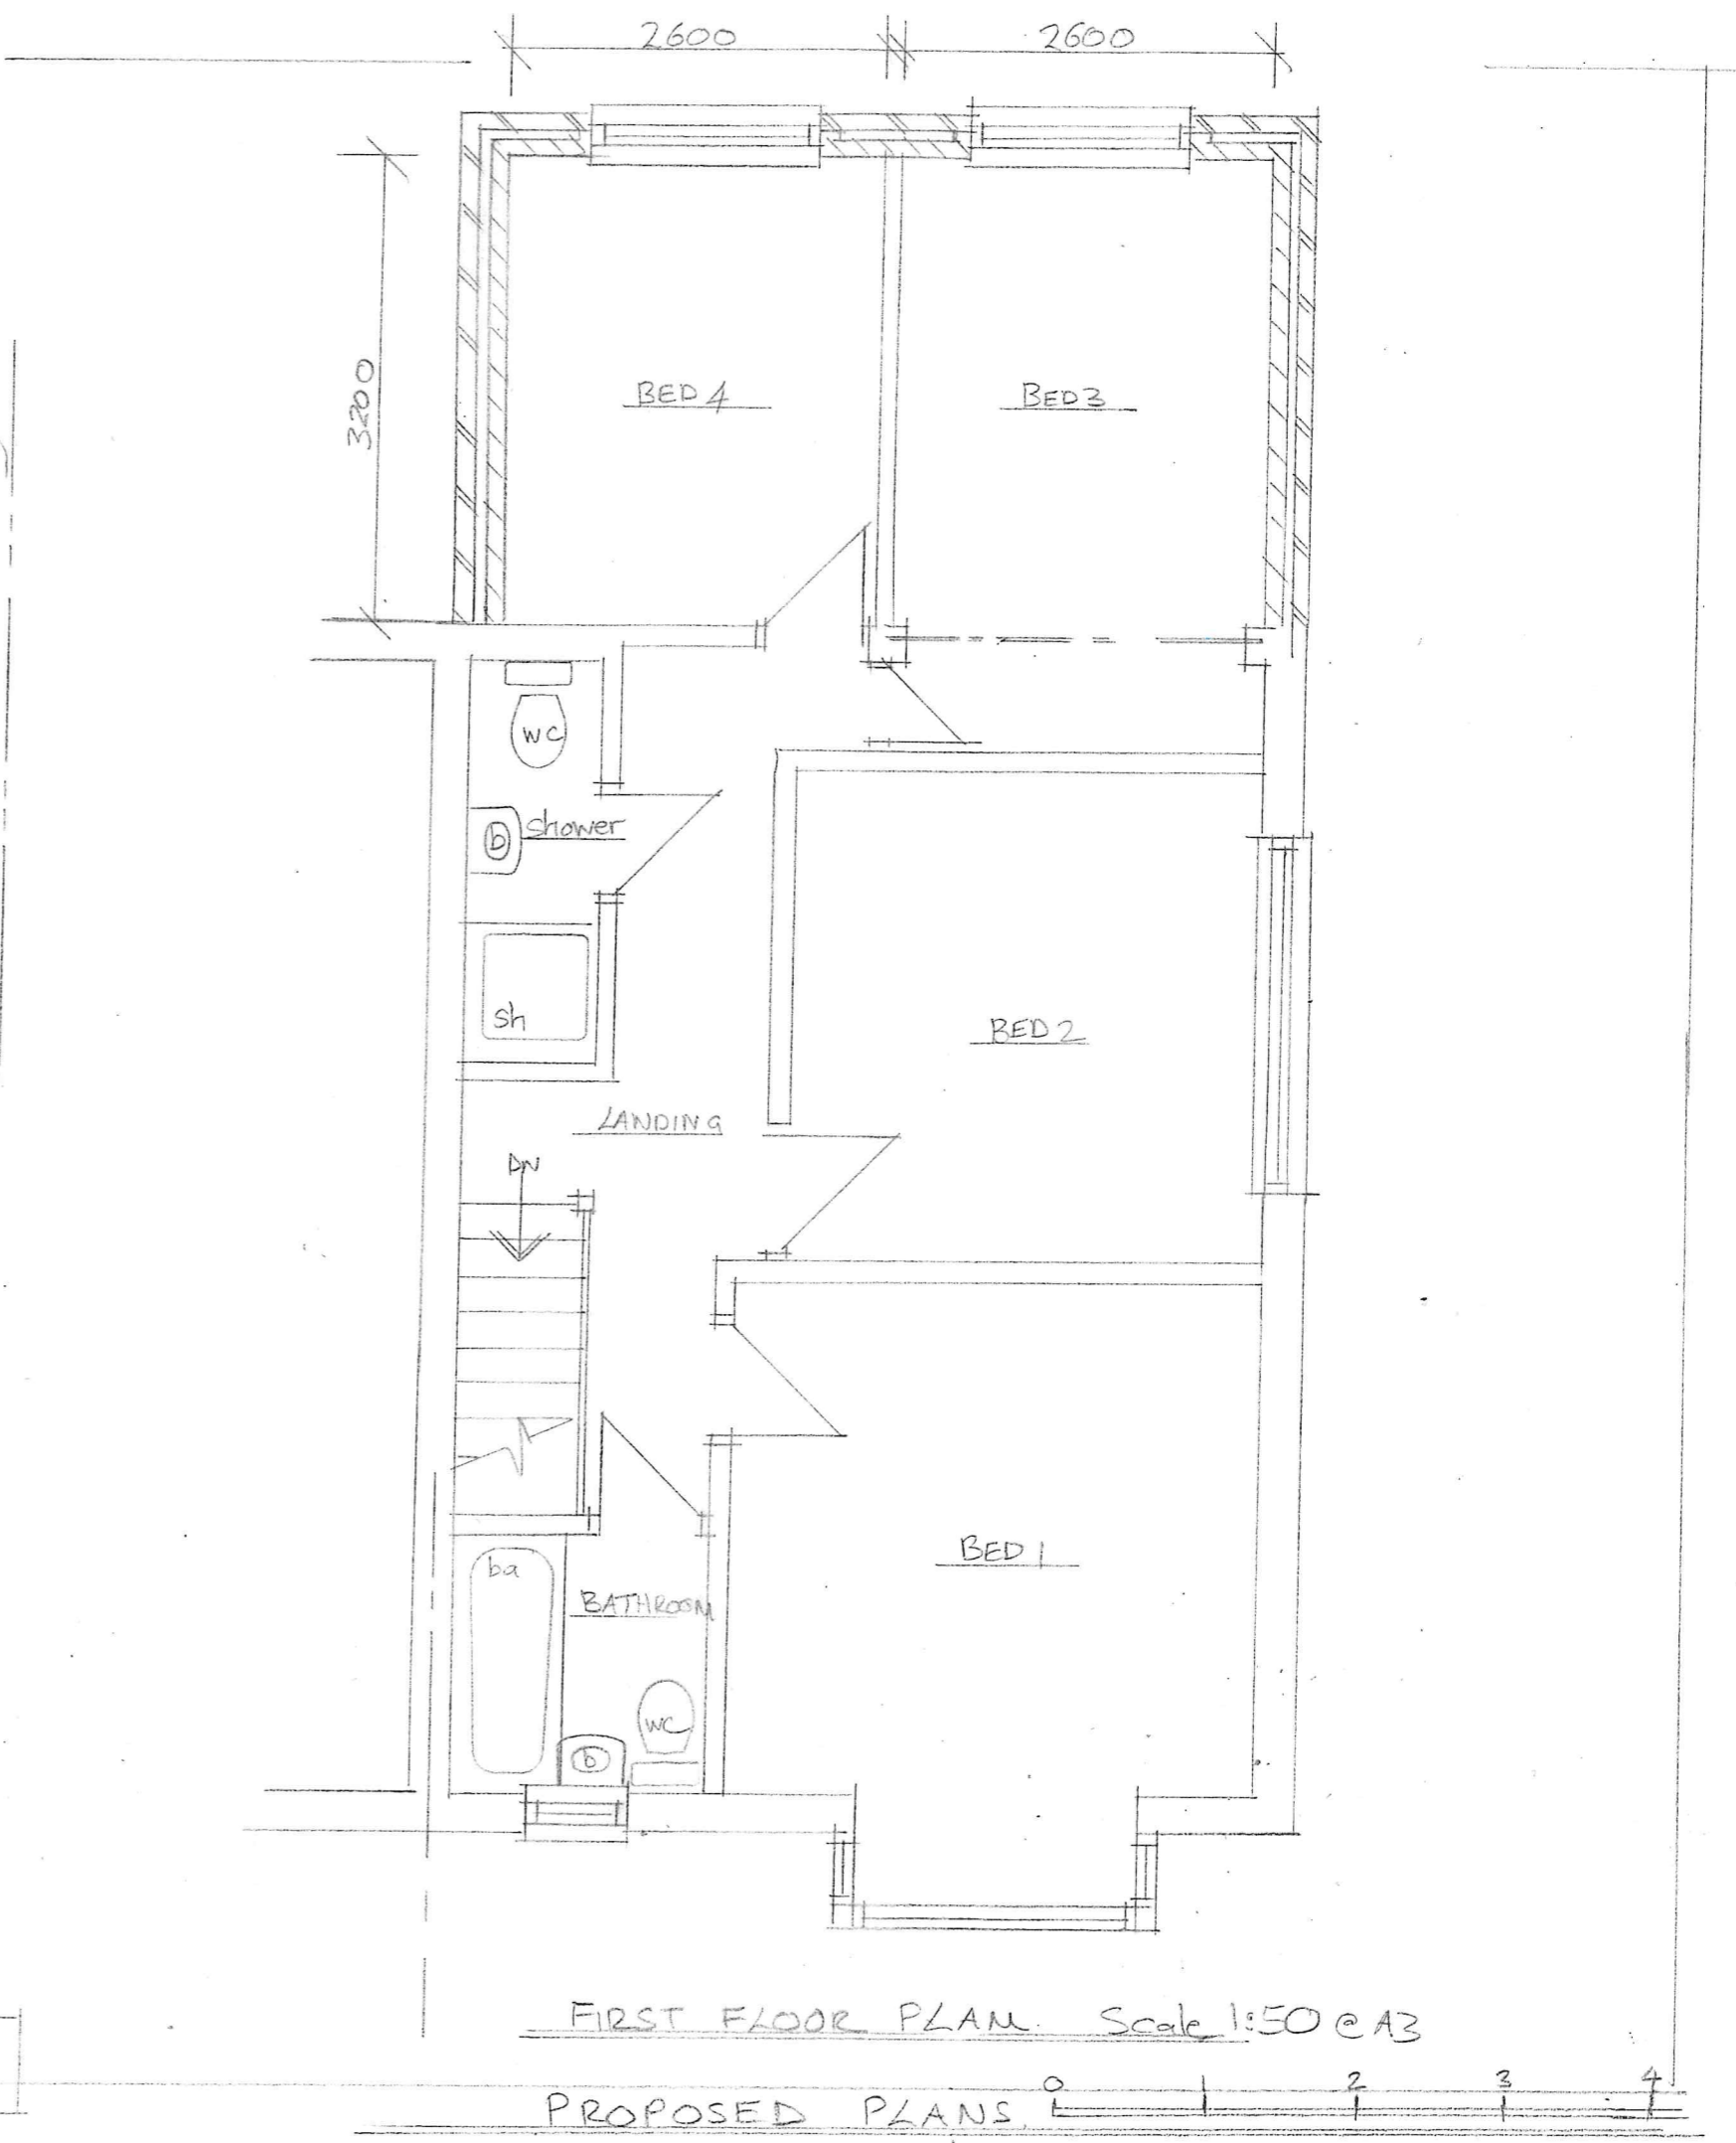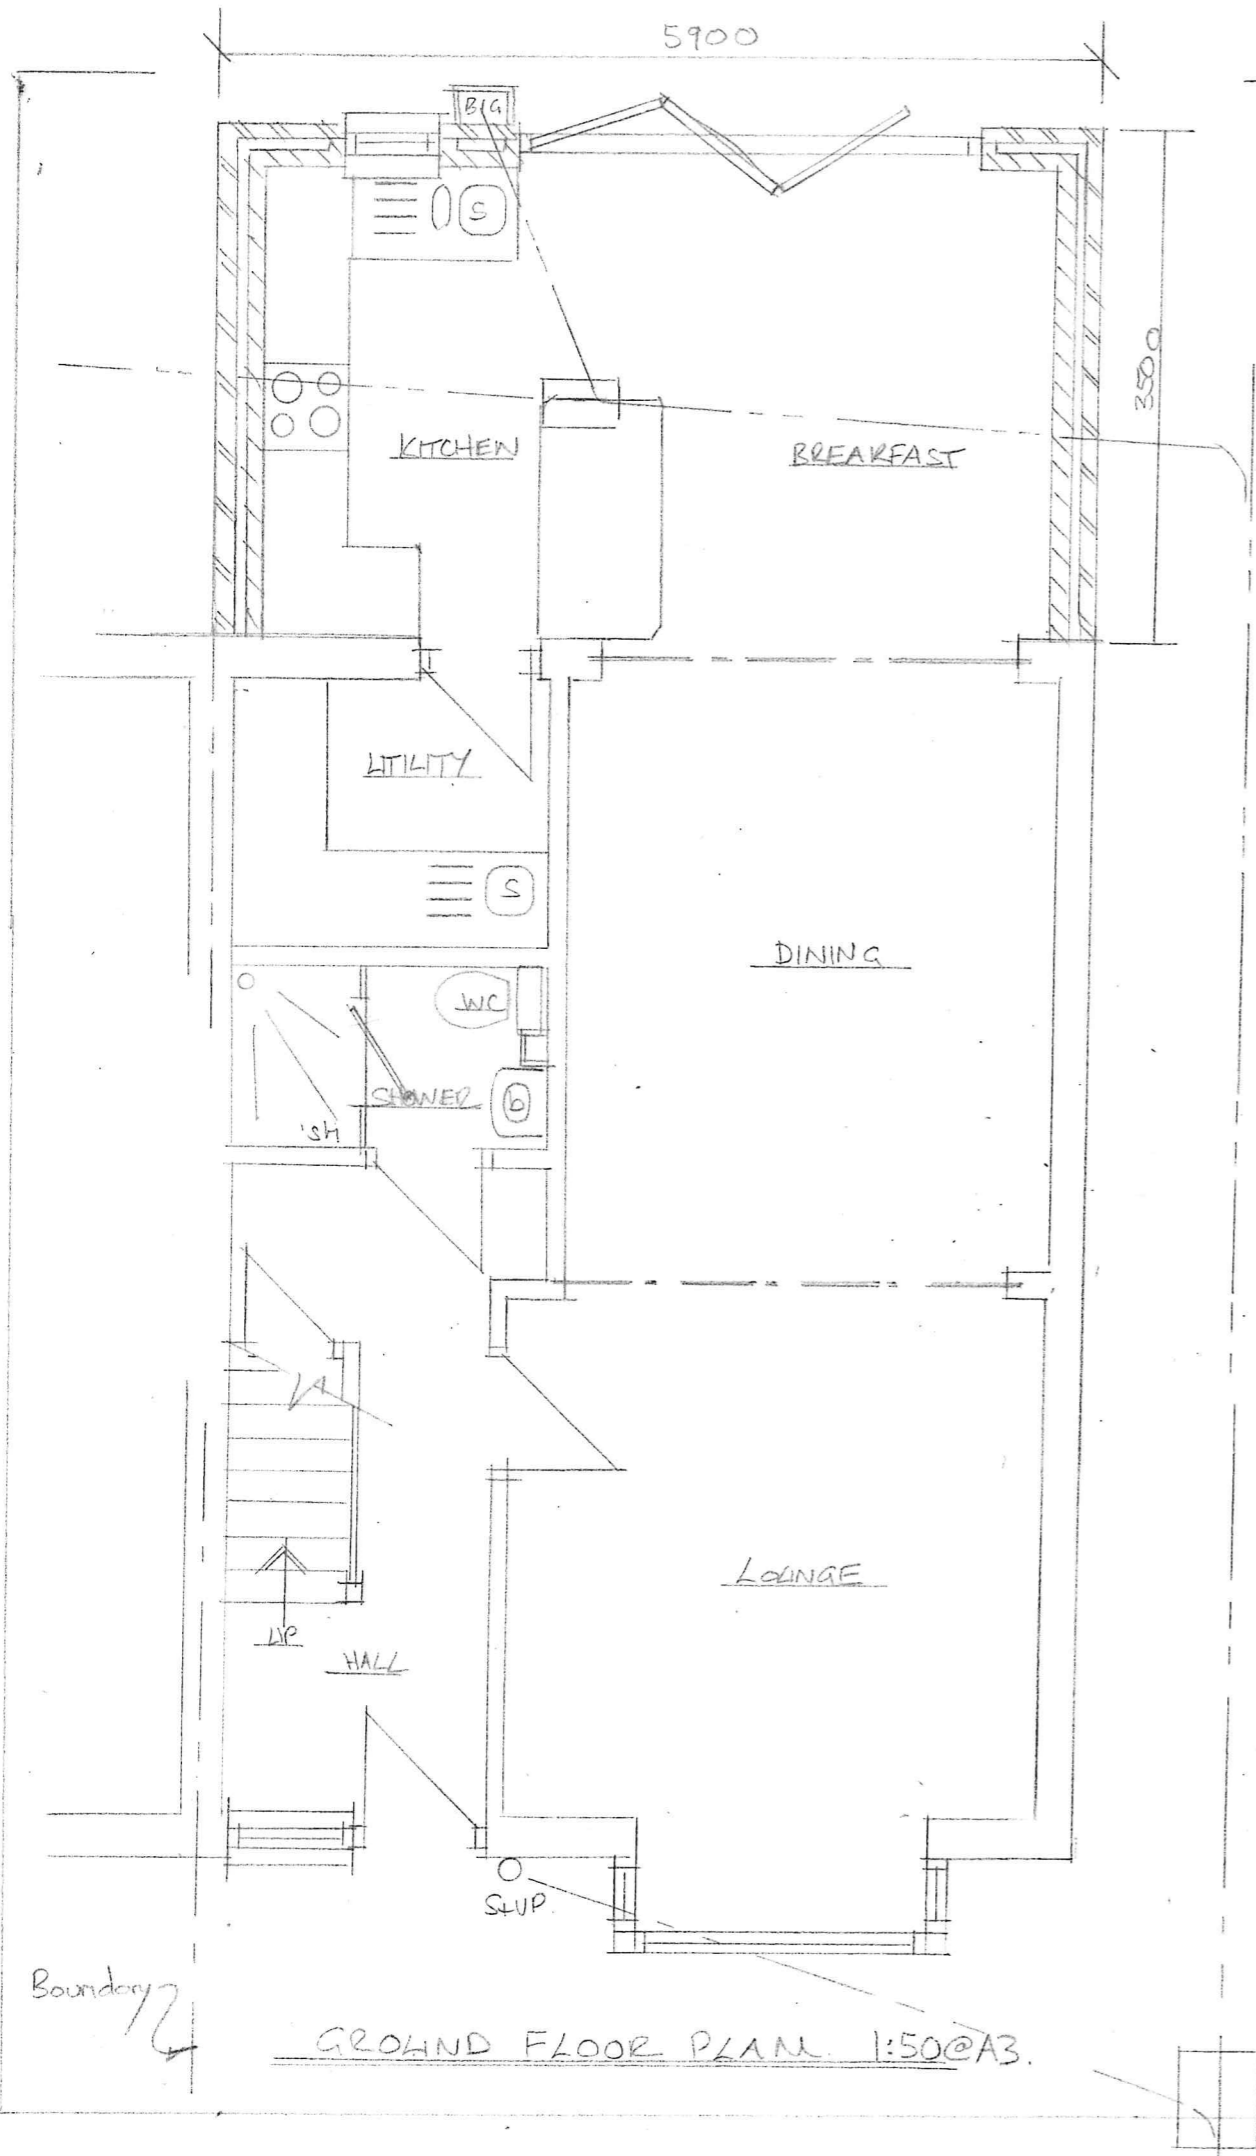




FRONT ELEVATION




REAR ELEVATION

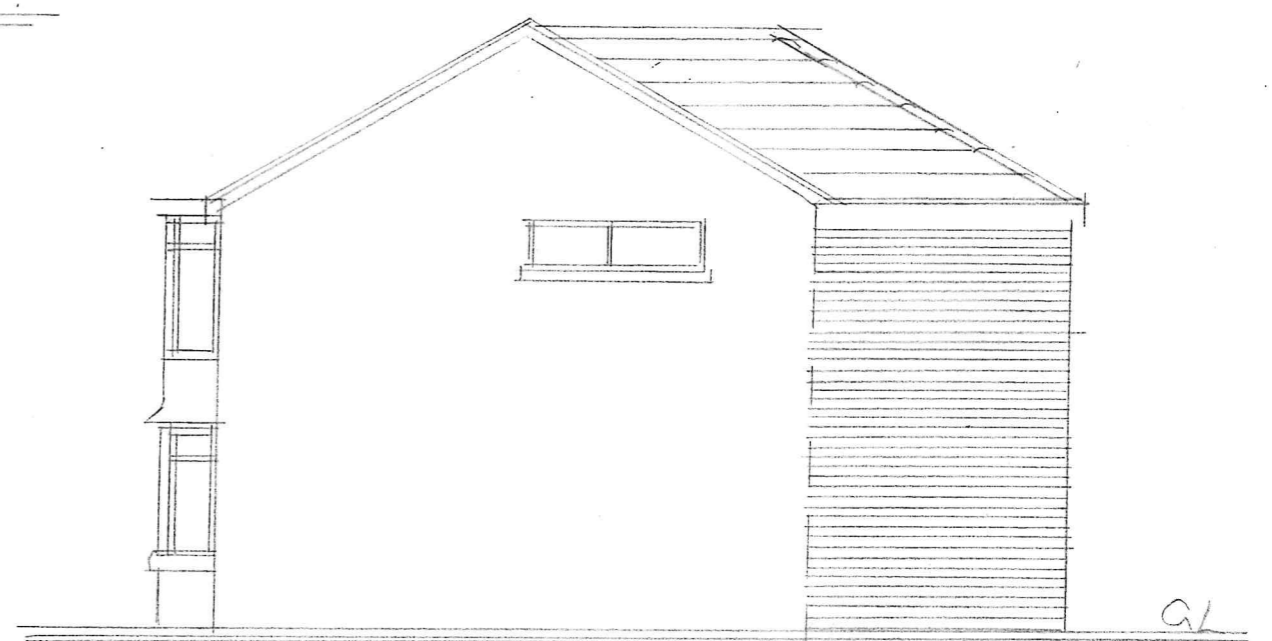

SIDE ELEVATION

PROPOSED REAR EXTENSION, 50 ALCOTT ROAD PORTS P0355DF.

PROPOSED ELEVATIONS, SCALE 1:100 @ A3

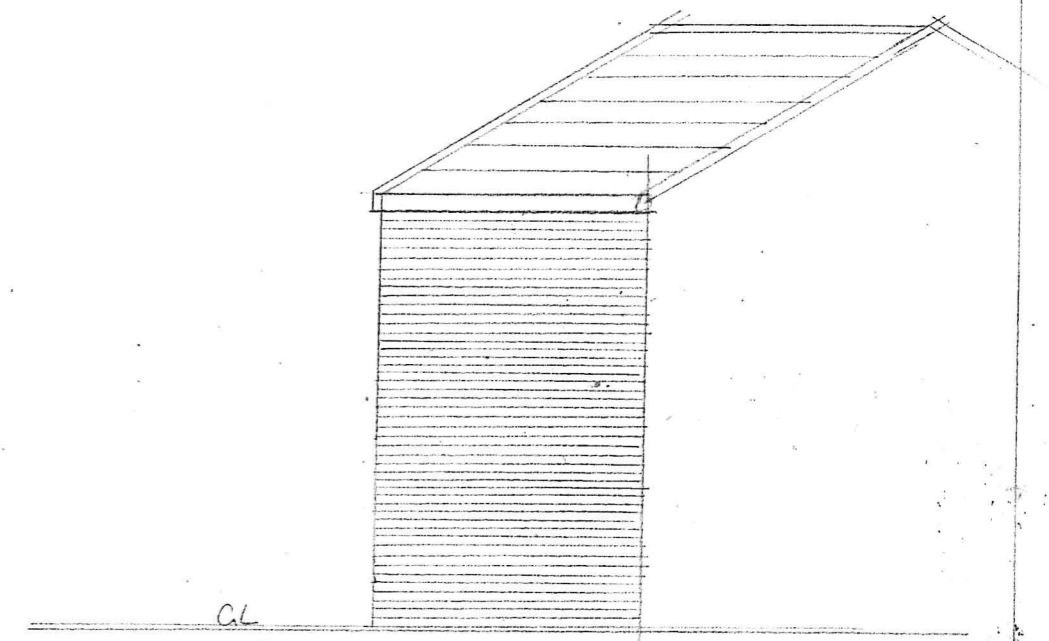

SIDE ELEVATION