



- NOTES:
1. THIS DRAWING IS THE COPYRIGHT OF COBA DESIGN LTD AND MAY NOT BE REPRODUCED WITHOUT THEIR PRIOR PERMISSION.
 2. THIS DRAWING IS TO BE READ IN CONJUNCTION WITH ALL RELEVANT COBA DESIGN LTD. DRAWINGS.
 3. THIS DRAWING IS NOT TO BE SCALED (UNLESS FOR PLANNING PURPOSES). SETTING OUT TO BE TO FIGURED DIMENSIONS.

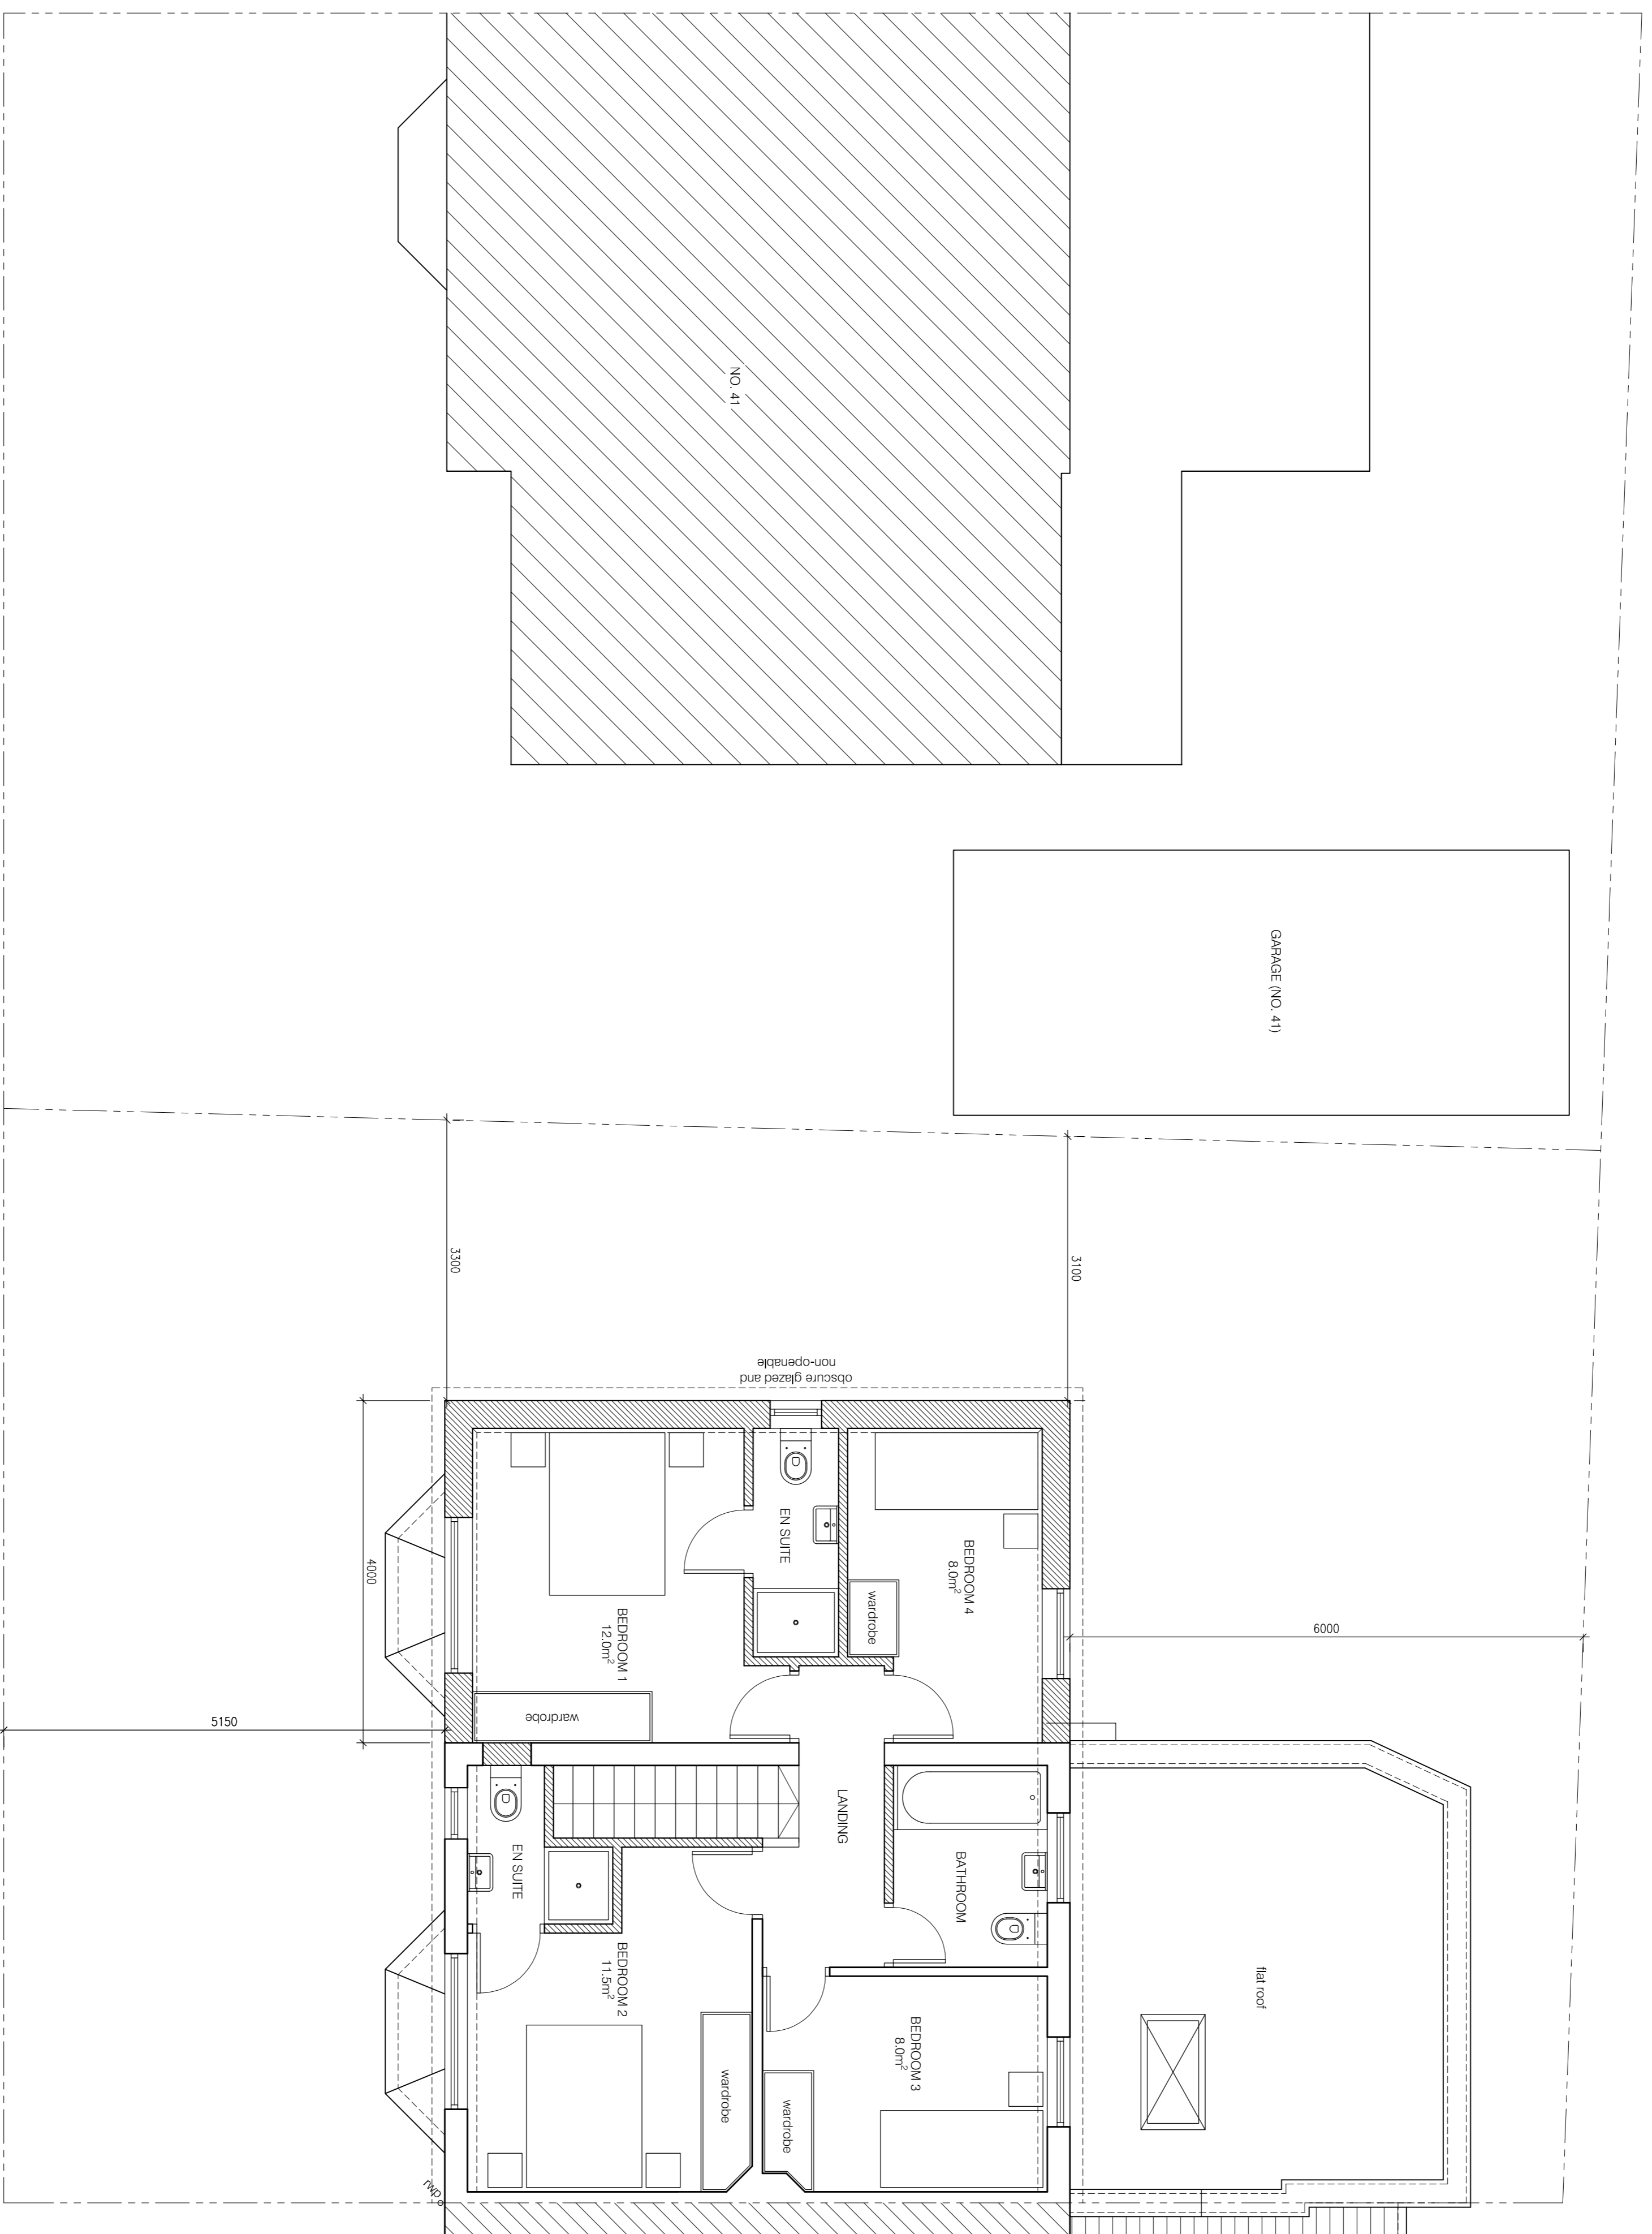

FIRST FLOOR PLAN
SCALE 1:50

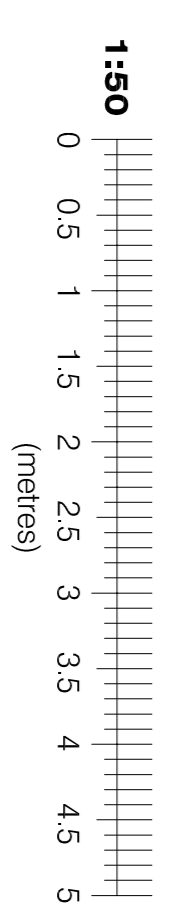

Rev.	Date	Revisions
A	04.01.21	PROPOSED SCHEME REVISED

COBAdesign
ARCHITECTURE

t: 07725 175224
e: gharah@cobadesign.co.uk
w: www.cobadesign.co.uk
a: 3 Cardinal Avenue
Morden
Surrey SM4 4TA

Client
W. FLYNN AND S. BAMFORTH

Job Title
43 NEW ROAD
ASCOT
SL5 8QB

Drawing Title
TWO STOREY SIDE
EXTENSION
FIRST FLOOR PLAN

Scale 1:50 @ A1
Date APRIL 20 Drawn G.J.

Drawing No. A1/135/51
Rev. A

Plot Date: 04 JANUARY 2021