




NOTES:
 1. THIS DRAWING IS THE COPYRIGHT OF COBA DESIGN LTD AND MAY NOT BE REPRODUCED WITHOUT THEIR PRIOR PERMISSION.
 2. THIS DRAWING IS TO BE READ IN CONJUNCTION WITH ALL RELEVANT COBA DESIGN LTD. DRAWINGS.
 3. THIS DRAWING IS NOT TO BE SCALED (UNLESS FOR PLANNING PURPOSES). SETTING OUT TO BE TO FIGURED DIMENSIONS

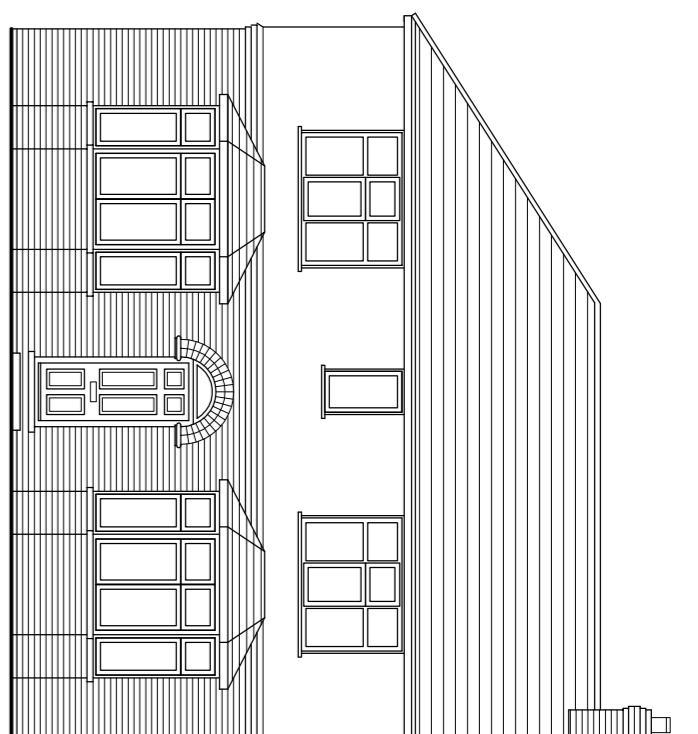


FRONT ELEVATION
SCALE 1:100

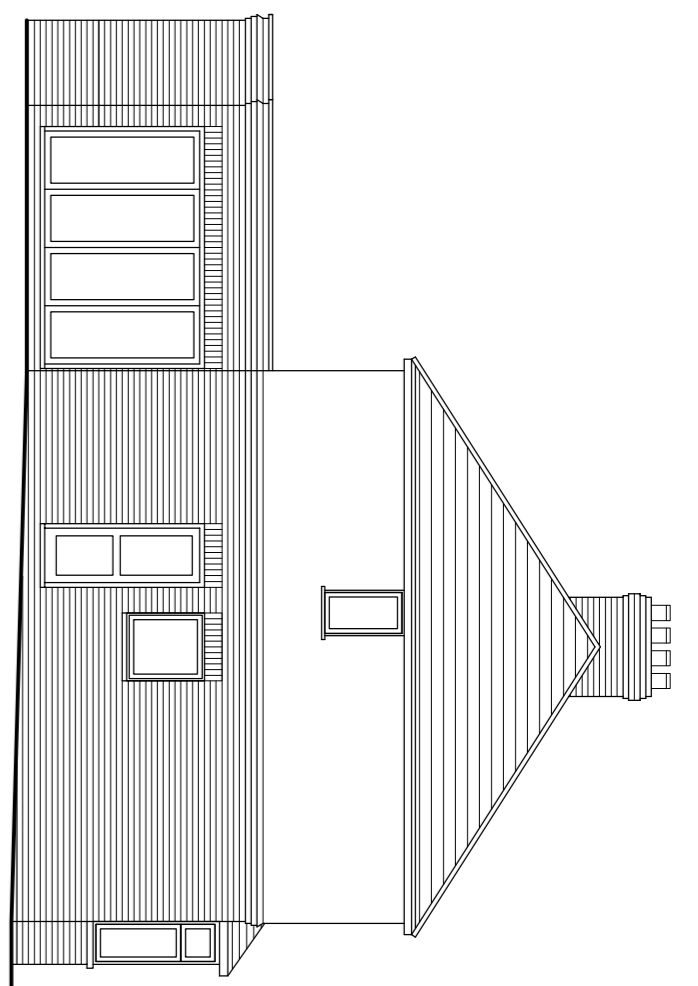


SIDE ELEVATION
SCALE 1:100

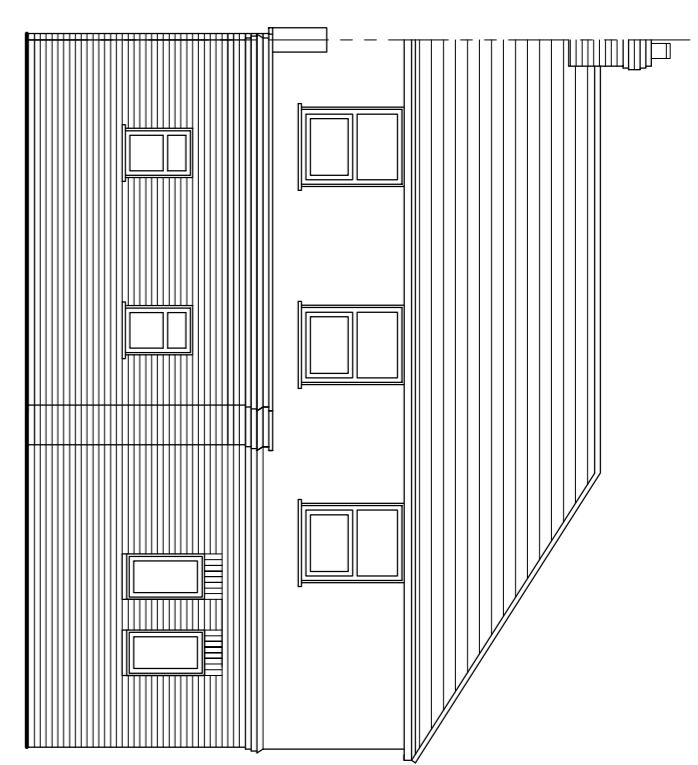


REAR ELEVATION
SCALE 1:100

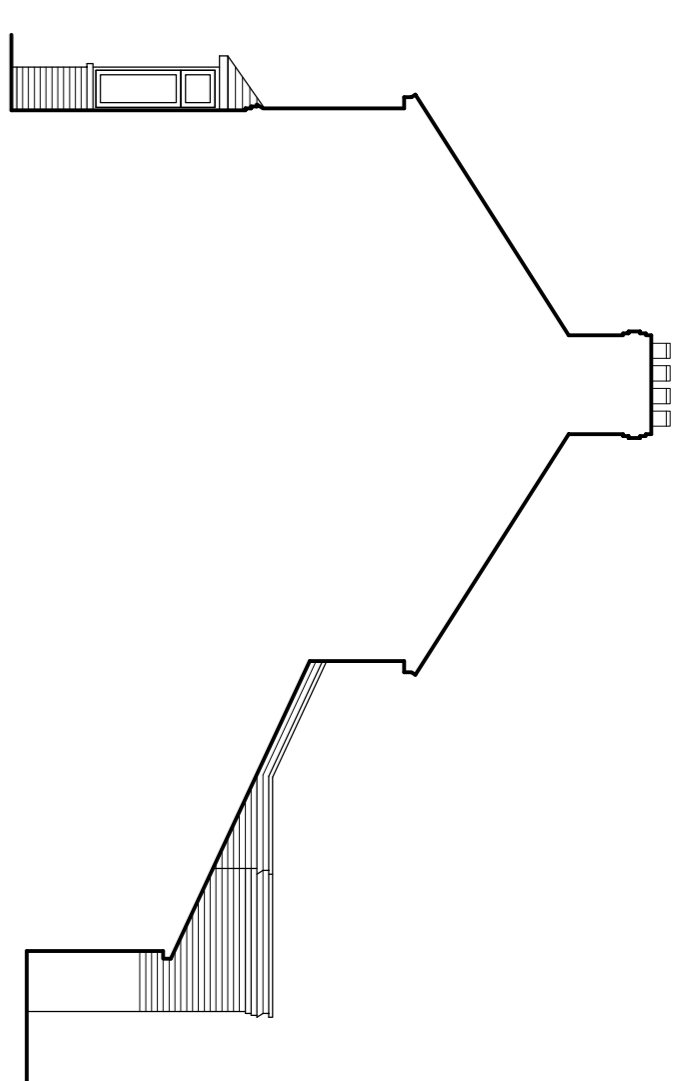


SIDE ELEVATION
SCALE 1:100

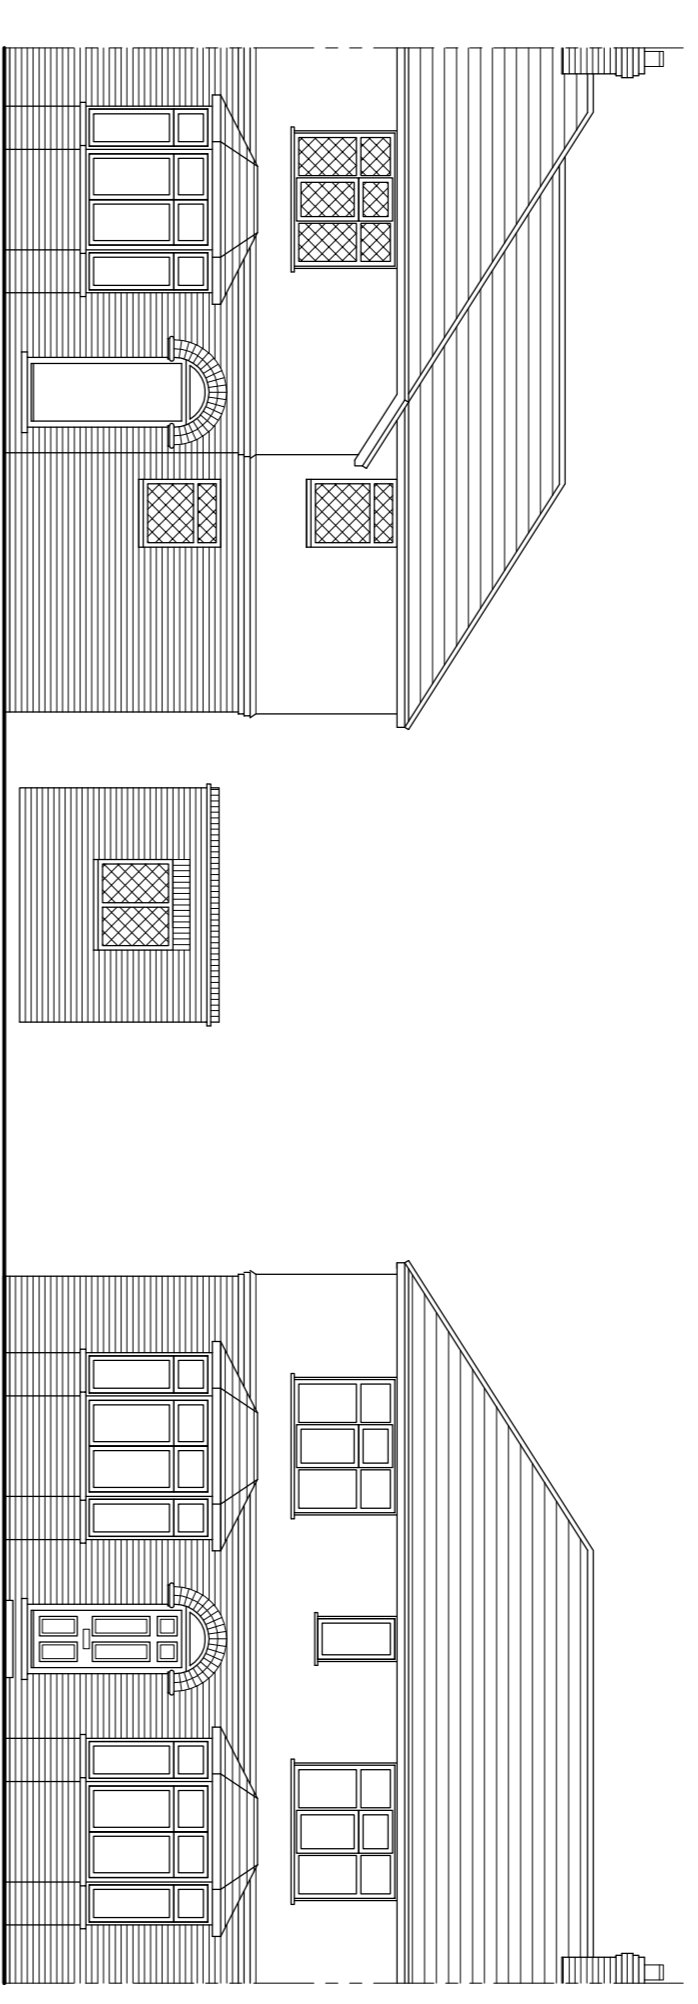


NEW ROAD STREET ELEVATION
SCALE 1:100

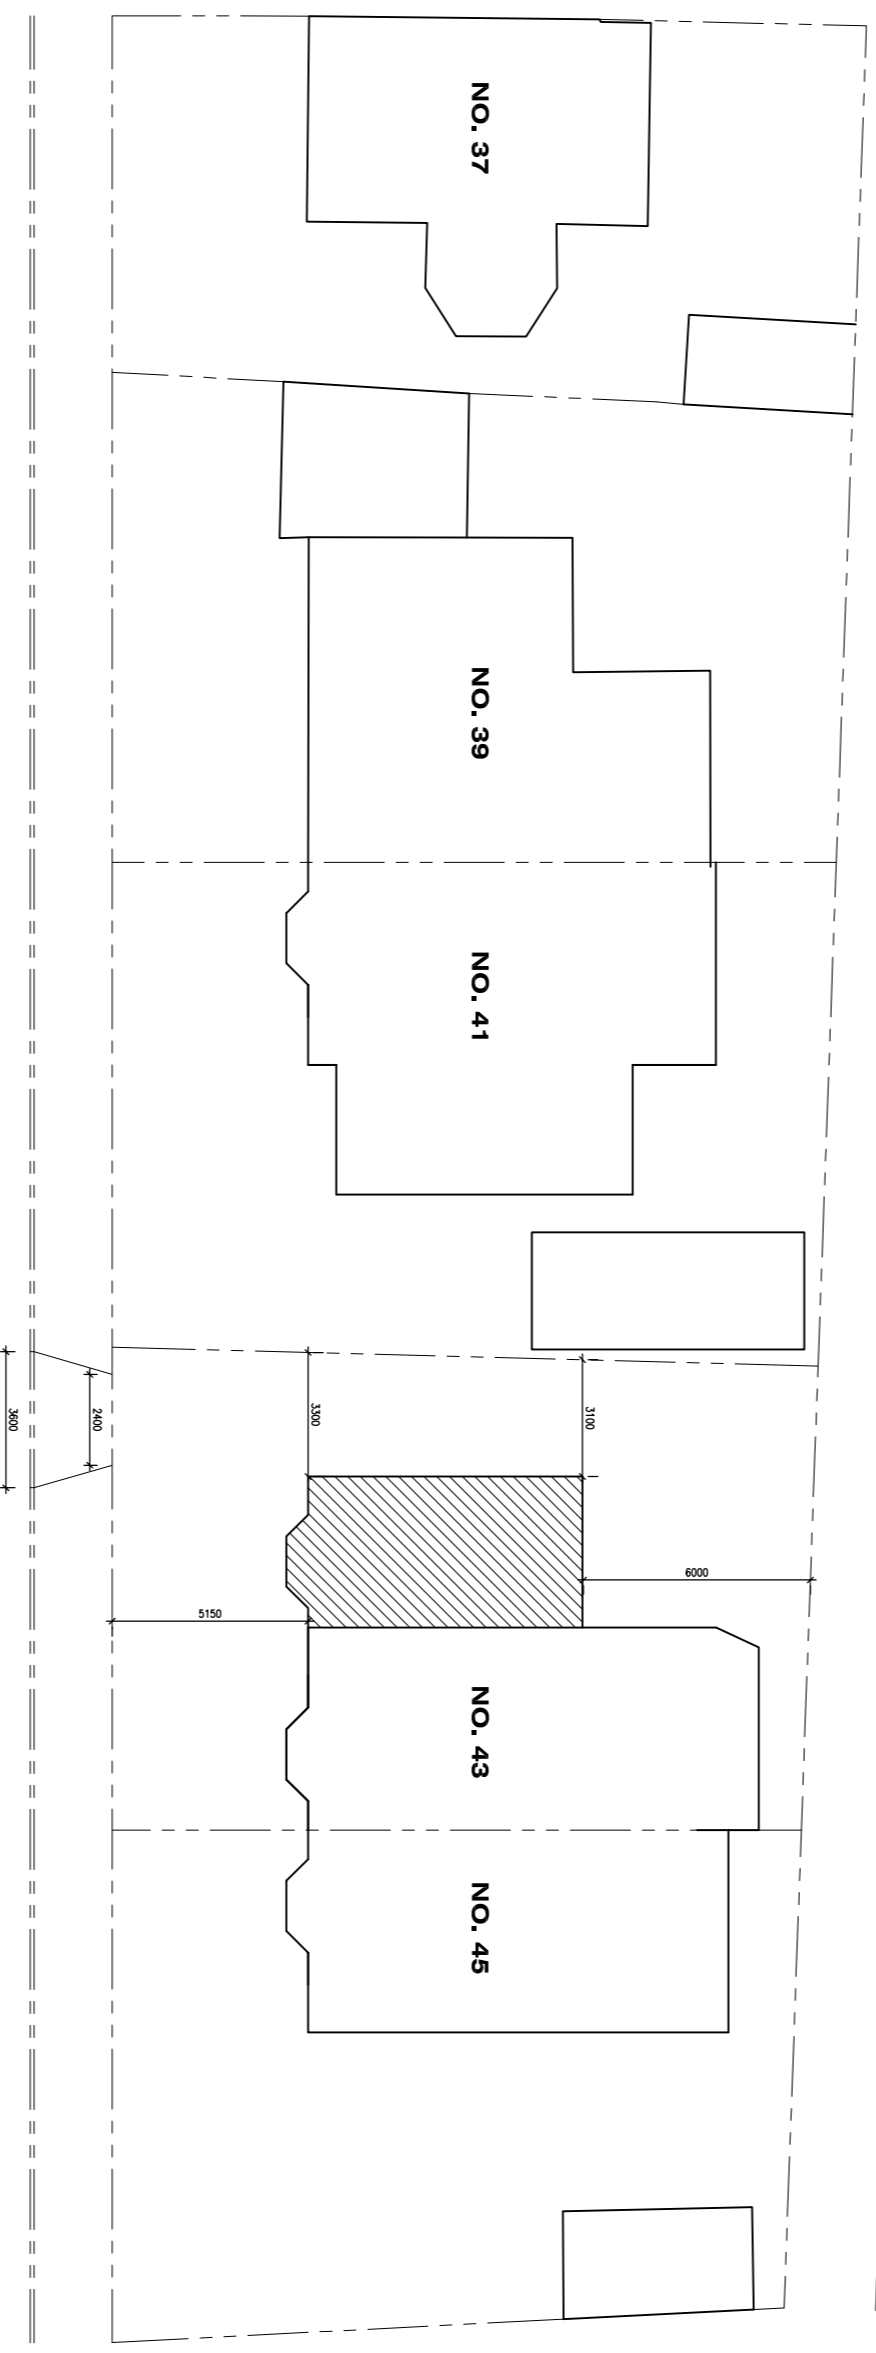

KENNEL RIDE
NEW ROAD

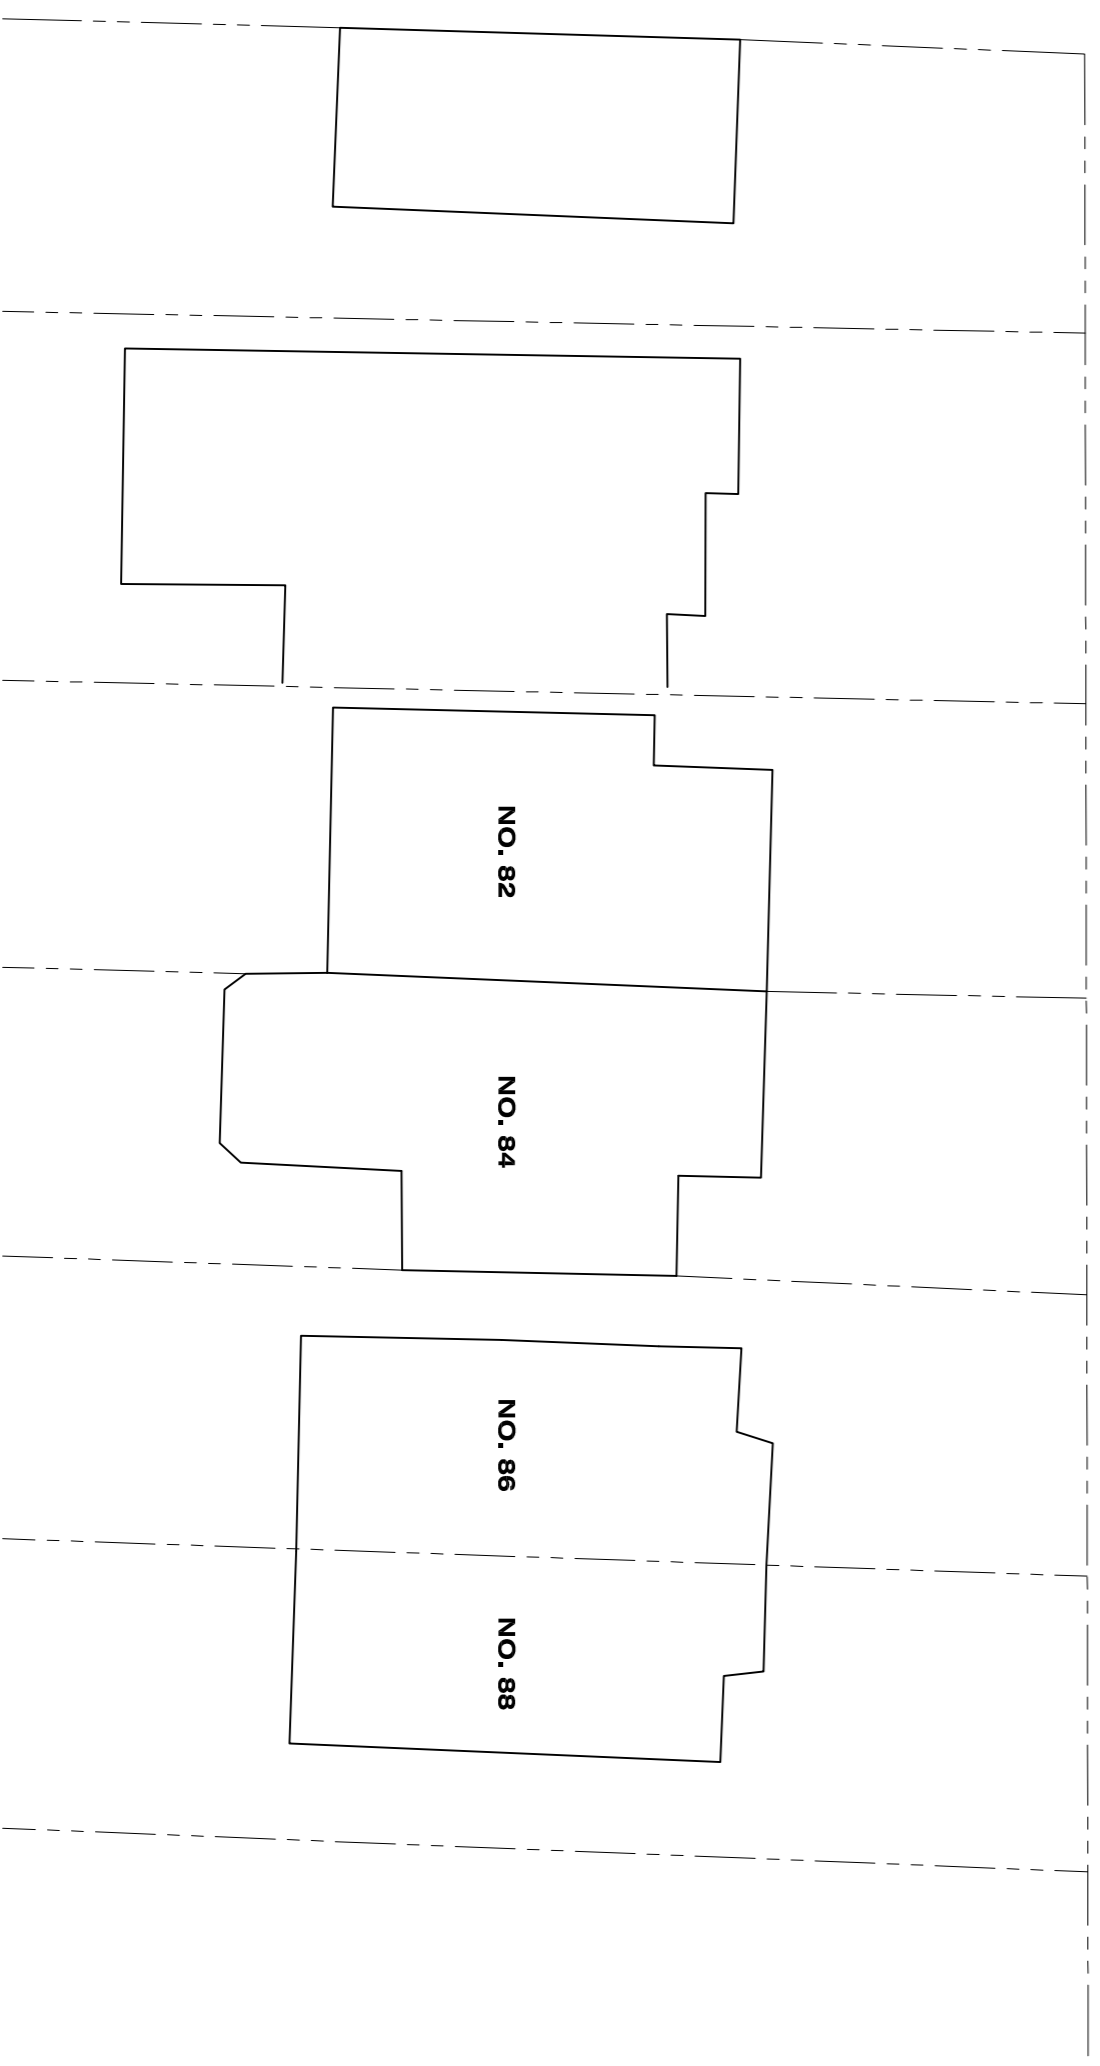

SITE PLAN
SCALE 1:200

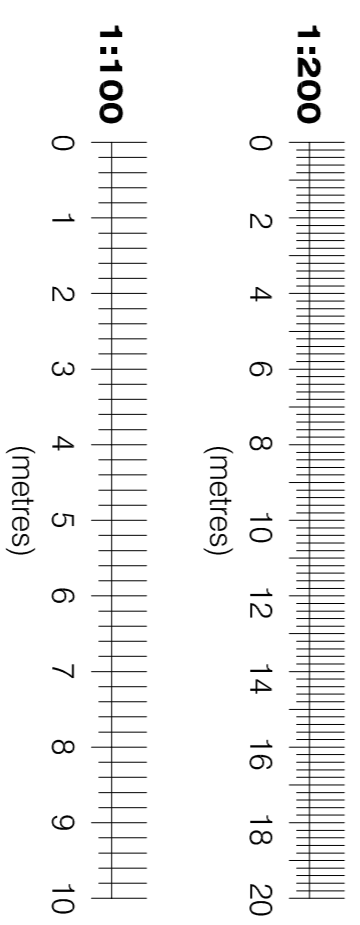

Rev.	Date	Revisions
B	19.01.21	VEHICLE CROSSOVER DIMENSIONS ADDED
A	04.01.21	PROPOSED SCHEME REVISED

COBAdesign
ARCHITECTURE

t: 07726 175224
 e: gfratini@cobadesign.co.uk
 w: www.cobadesign.co.uk
 or: 3 Cardinal Avenue
 Morden
 SW4 4TA

Client
W. FLYNN AND S. BAMFORTH

Job Title
**43 NEW ROAD
 ASCOT
 SLS 8QB**

Drawing Title
**TWO STOREY SIDE
 EXTENSION
 ELEVATIONS AND SITE PLAN**

Scale 1:50 @ A1
 Date APRIL 20 Drawn G.J.

Drawing No. A1/135/52	Rev. B
---------------------------------	------------------

Plot Date: 19 JANUARY 2021