




- NOTES:
1. THIS DRAWING IS THE COPYRIGHT OF COBA DESIGN LTD AND MAY NOT BE REPRODUCED WITHOUT THEIR PRIOR PERMISSION.
 2. THIS DRAWING IS TO BE READ IN CONJUNCTION WITH ALL RELEVANT COBA DESIGN LTD. DRAWINGS.
 3. THIS DRAWING IS NOT TO BE SCALED (UNLESS FOR PLANNING PURPOSES). SETTING OUT TO BE TO FIGURED DIMENSIONS.

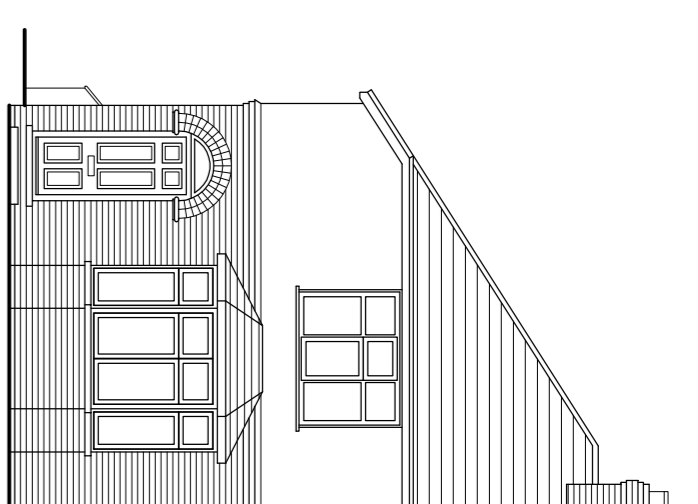


FRONT ELEVATION
SCALE 1:100

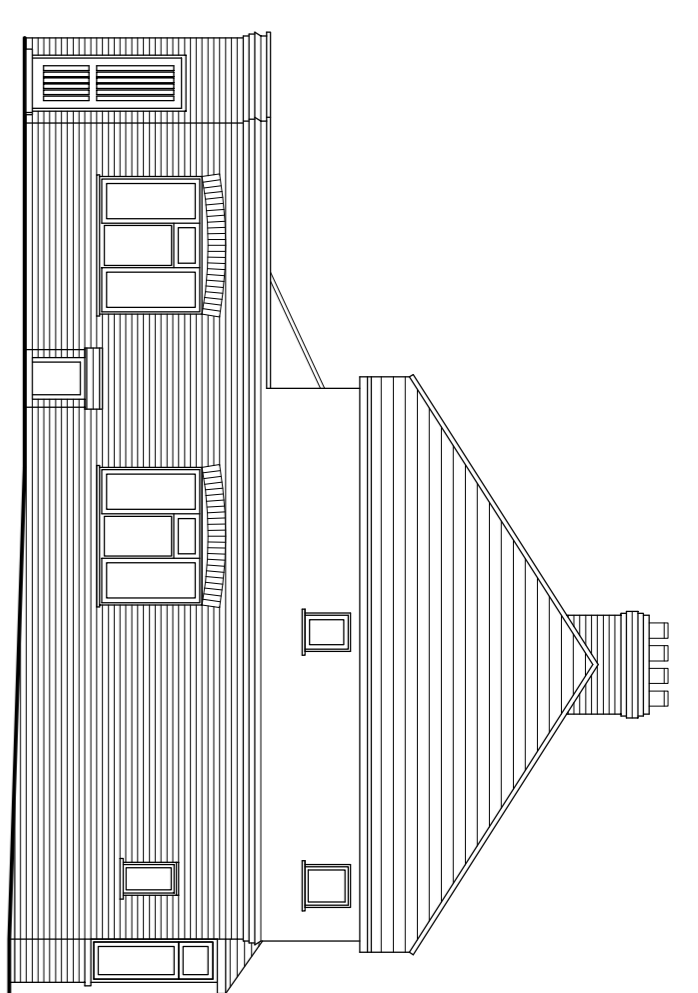


SIDE ELEVATION
SCALE 1:100

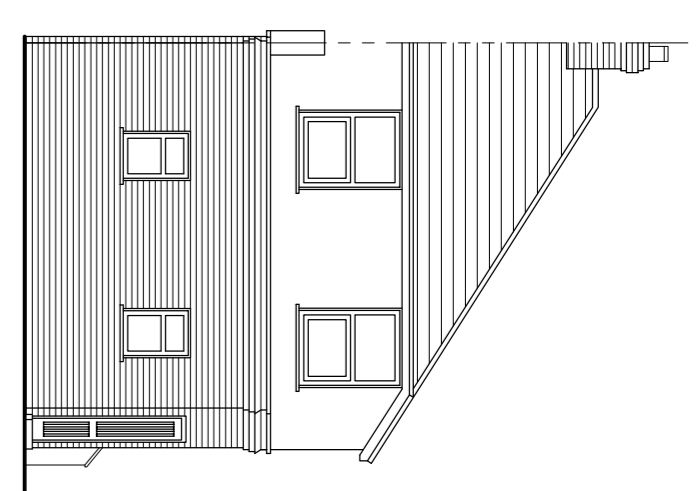


REAR ELEVATION
SCALE 1:100

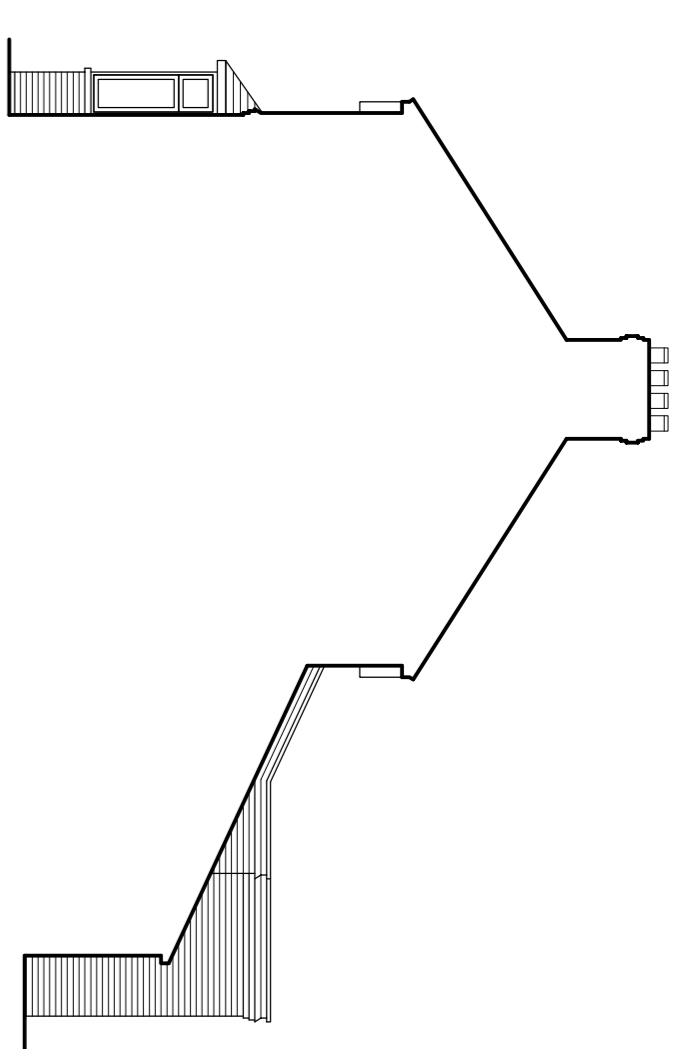

SIDE ELEVATION
SCALE 1:100

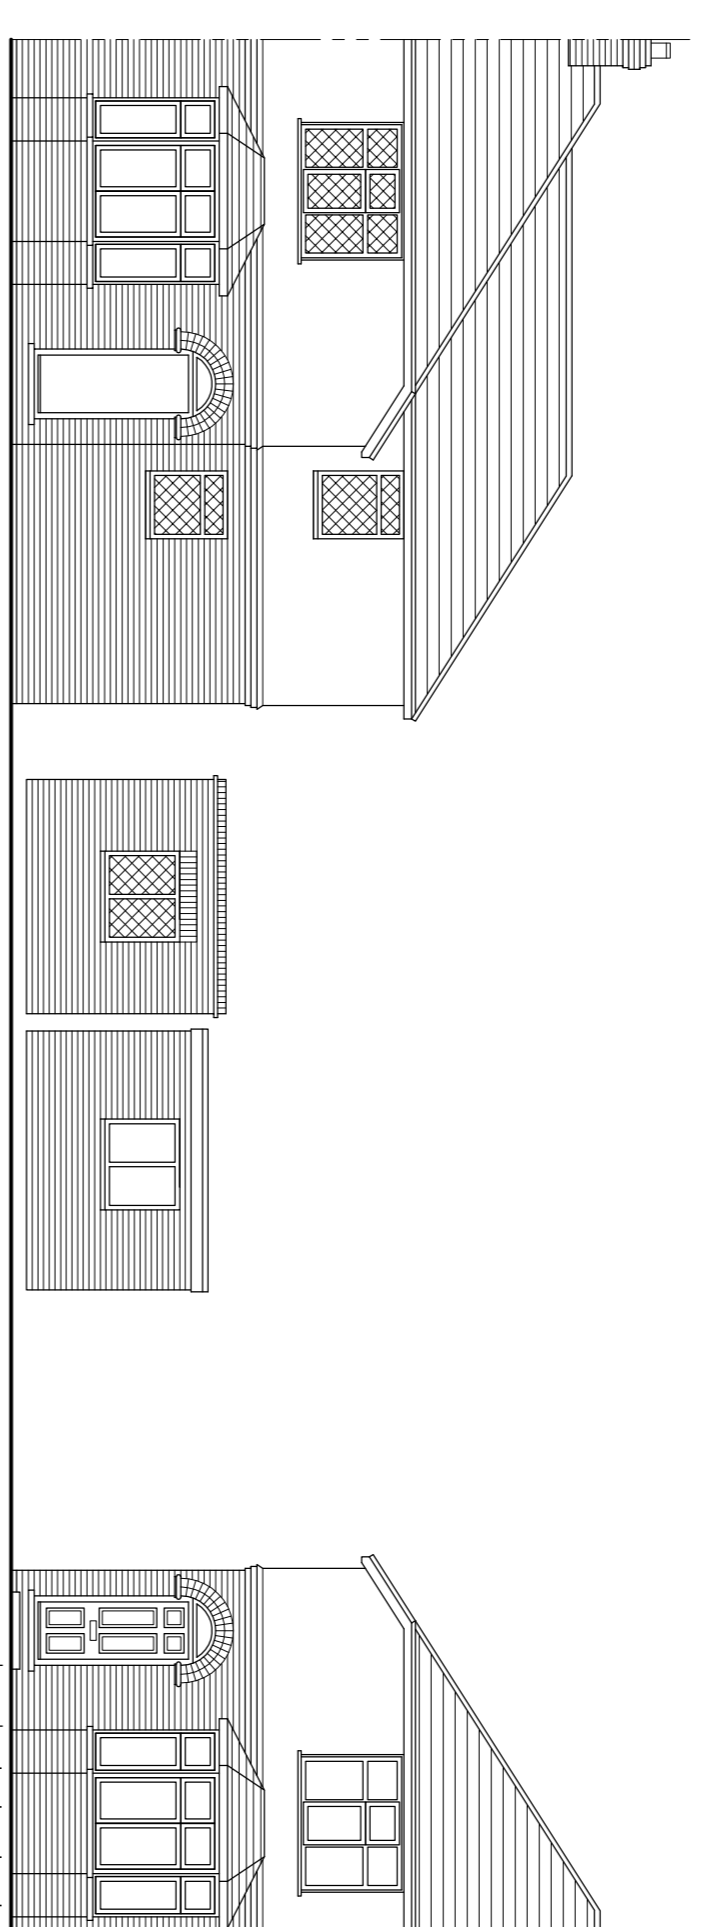


NEW ROAD STREET ELEVATION
SCALE 1:100



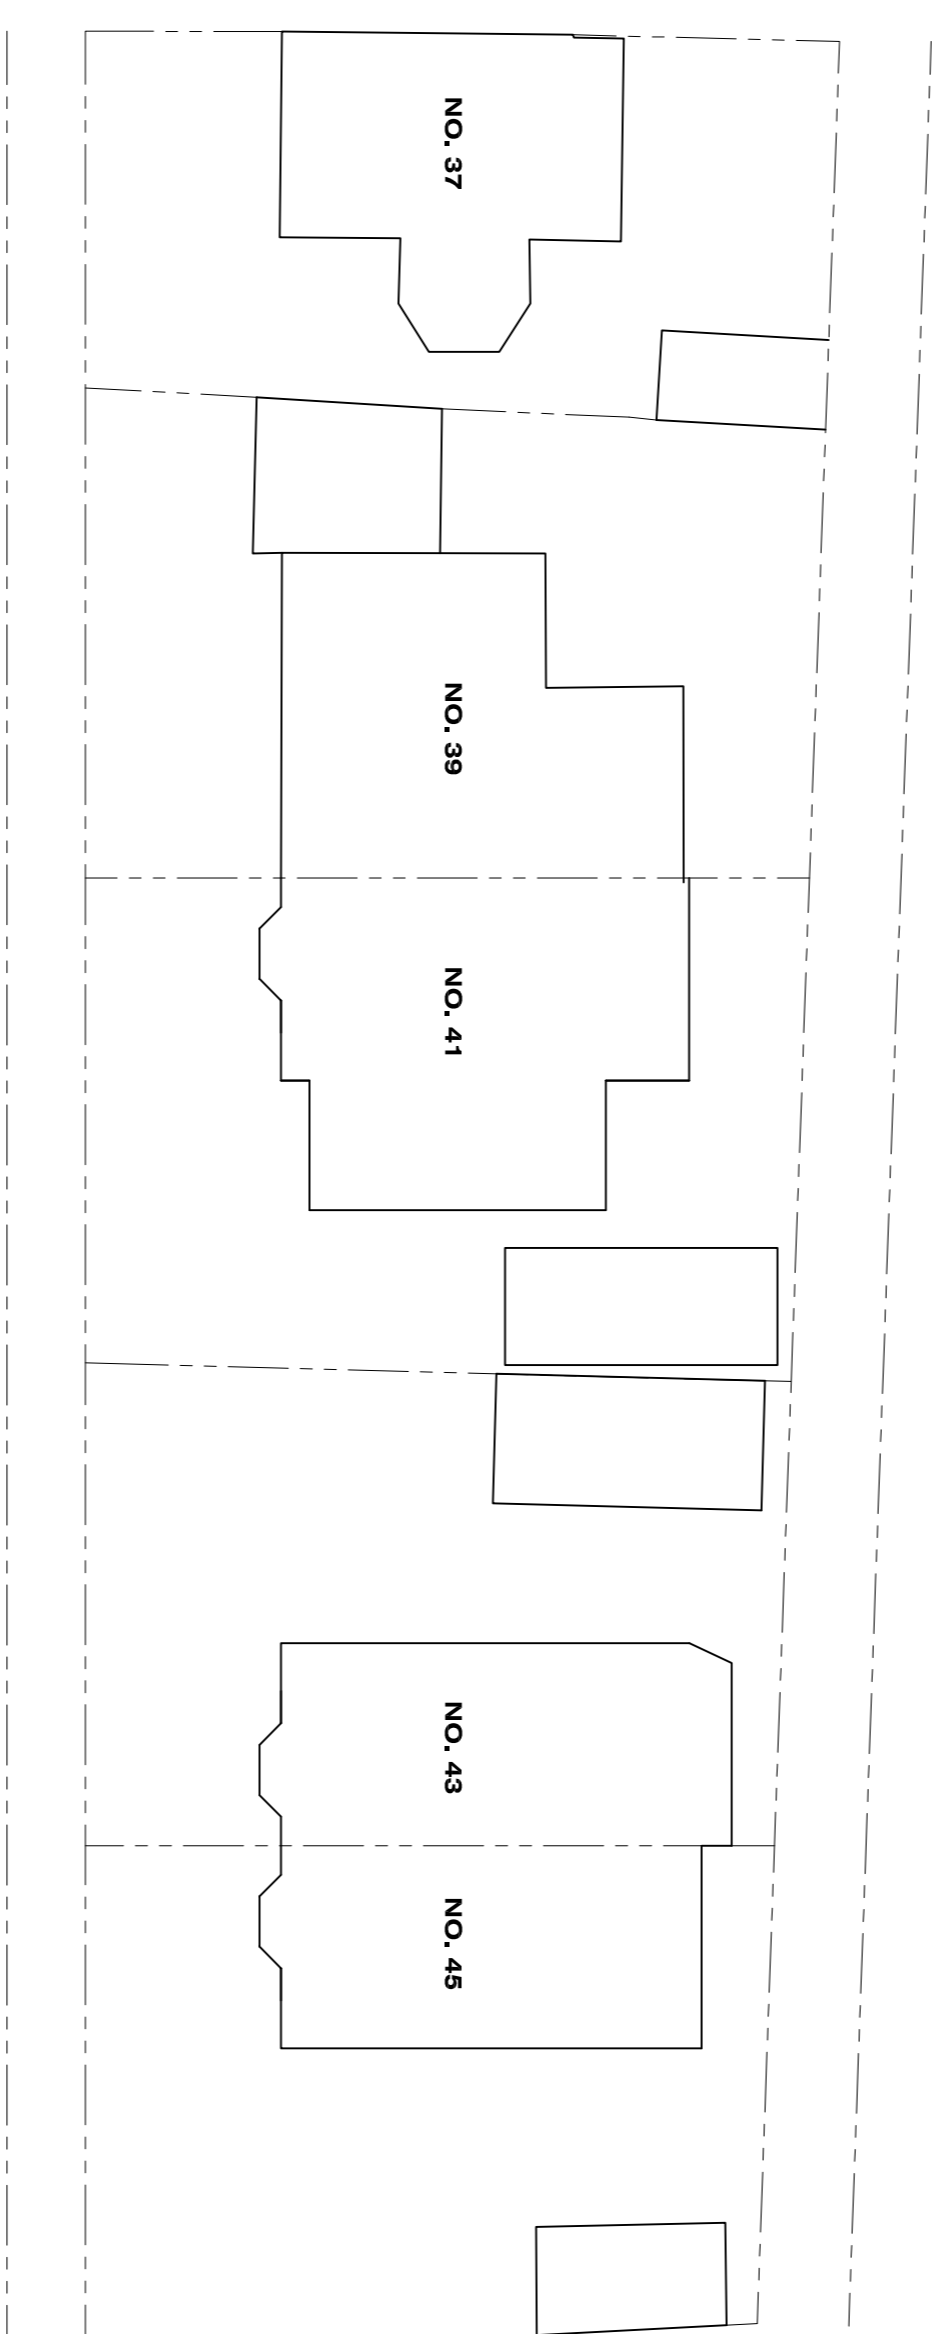


KENNEL RIDE

NEW ROAD

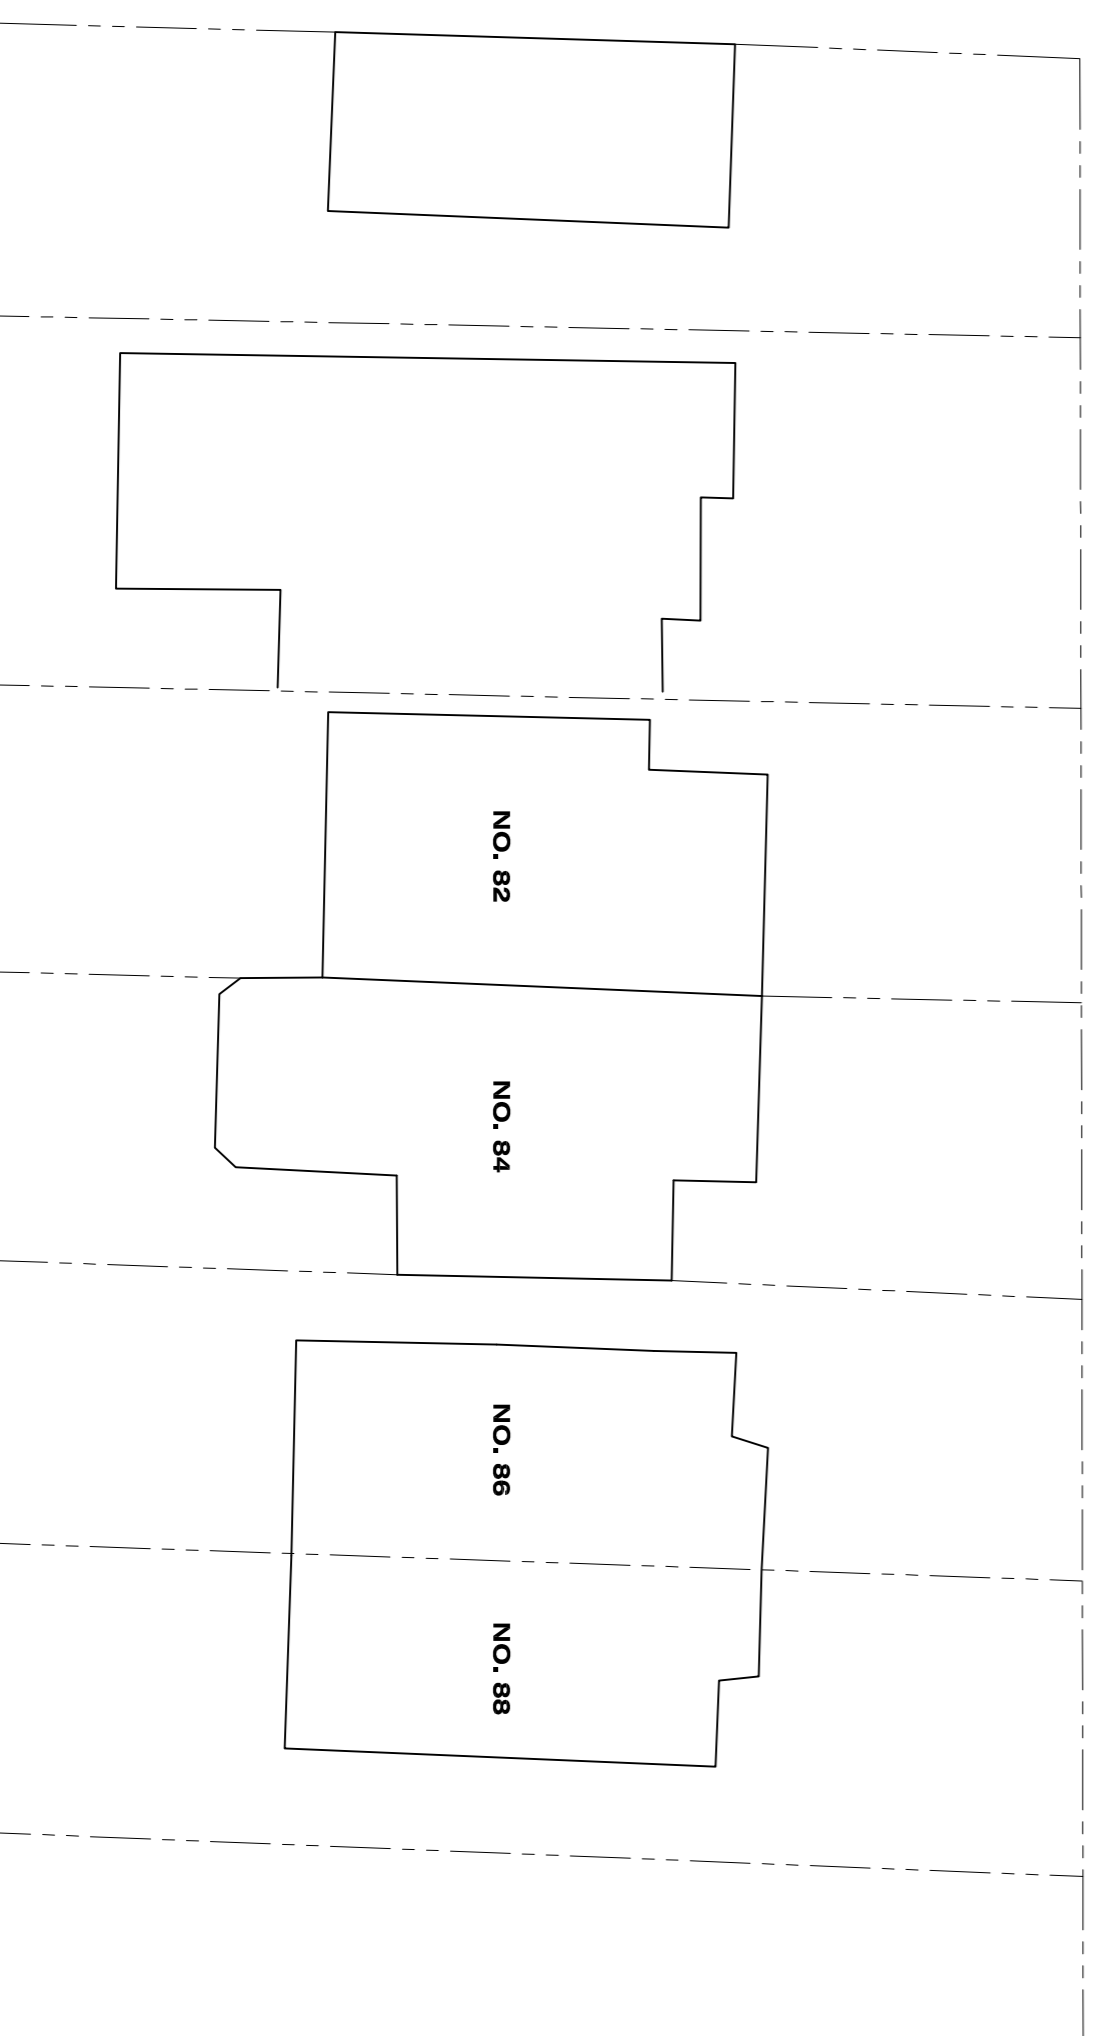

SITE PLAN
SCALE 1:200

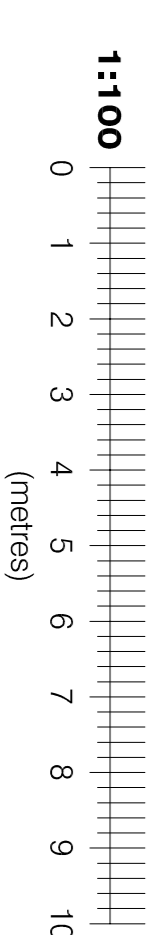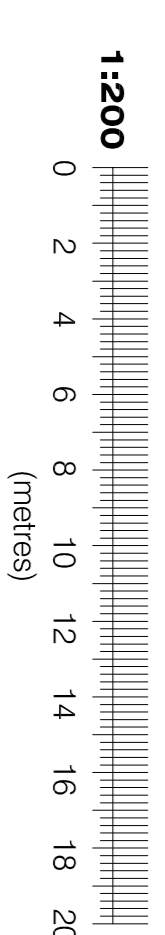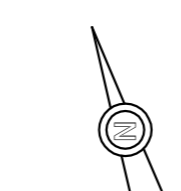

Rev.	Date	Revisions

COBAdesign
ARCHITECTURE

t: 07726 175224
e: gfratini@cobadesign.co.uk
w: www.cobadesign.co.uk
a: 3 Cardinal Avenue
Morden
Surrey SM4 4TA

Client

W. FLYNN AND S. BAMFORTH

Job Title

43 NEW ROAD
ASCOT
SL5 8QB

Drawing Title

EXISTING ELEVATIONS AND
SITE PLAN

Scale 1:200, 1:100 @ A1

Date MAY 18 Drawn G.J.

Drawing No. A1/135/02

Rev.

Plot Date: 29 OCTOBER 2018