


existing first floor plan

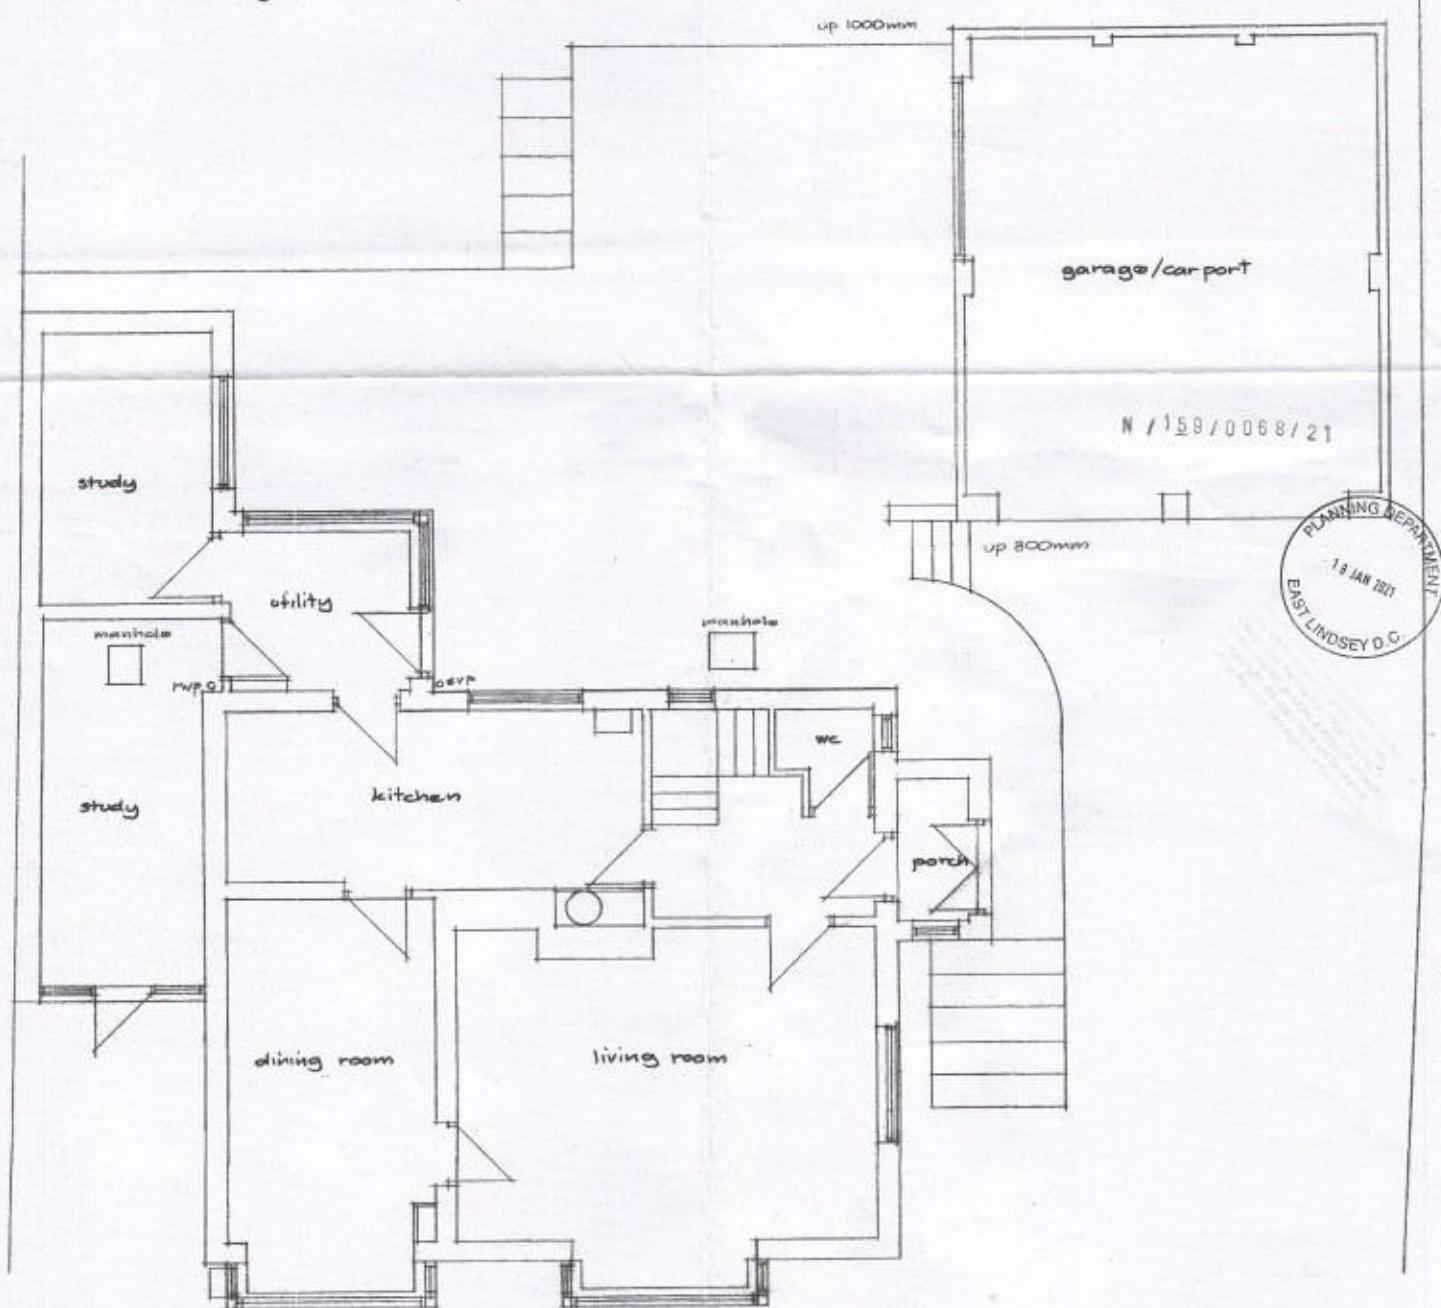

existing ground floor plan

1 2 3 4 5 1:50
Paper size A2

proposed extension & alterations to Oak Lodge, South Elkington, Louth

dwg 010320 - 01
scale 1:50