


ground level reduced &
graded

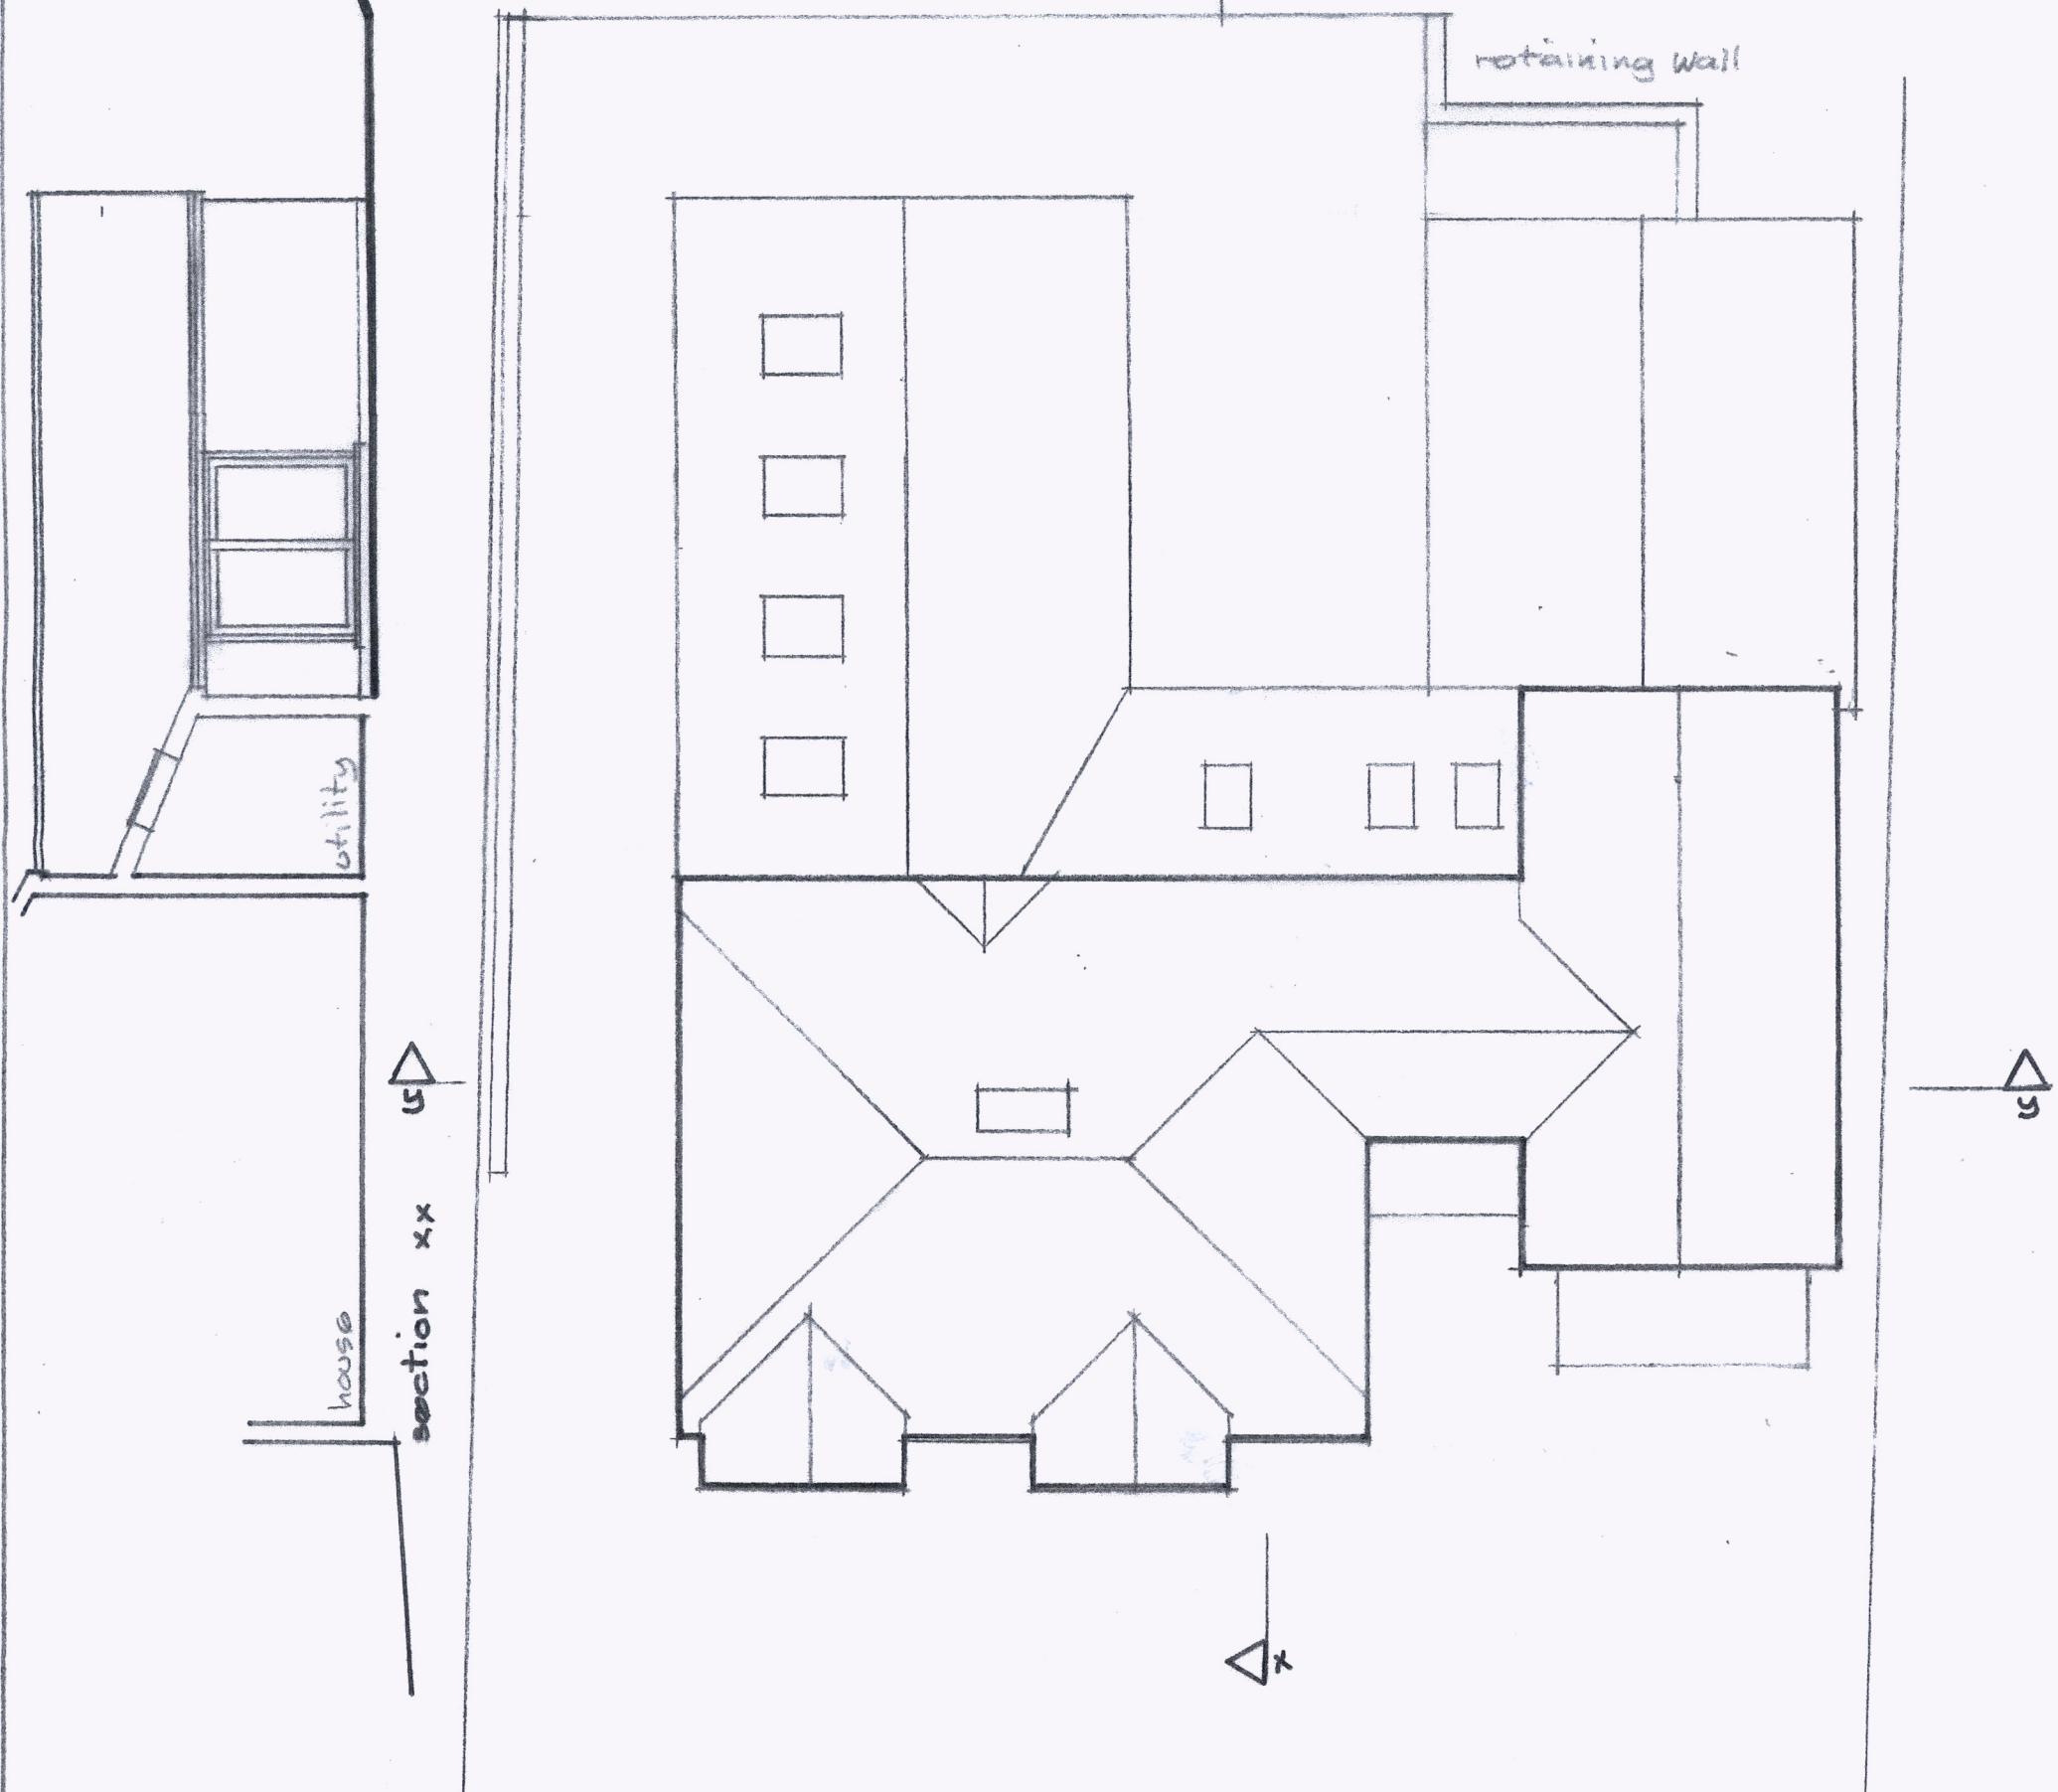

proposed site layout / roof plan

7-1-21 Amendment A projection of single
storey rear extension increased by 3000mm

1	2	3	4	5	6	7	8	9	10	11	100
---	---	---	---	---	---	---	---	---	----	----	-----

proposed extension & alteration to Oak Lodge, South Elkington, Louth scale 1:100

dwg 010320-06A