

Up

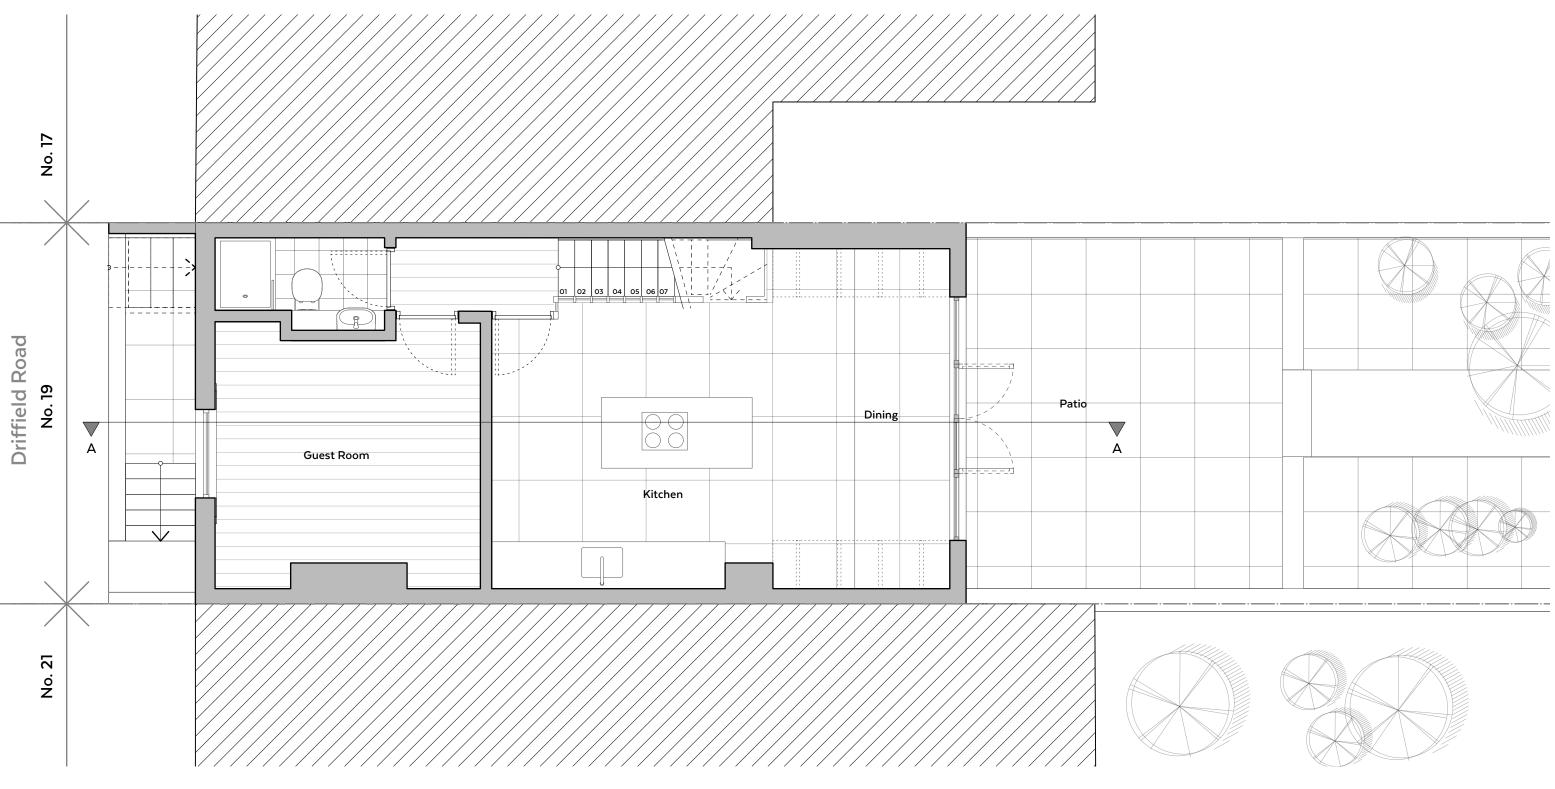

Existing Lower Ground Floor Plan - 1:50 @ A3



0	0.5	1	2	3m

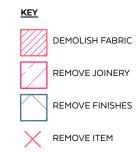

Up Architects

Project

Extension + Refurb, 19 Driffield Road

Drawing Existing Lower Ground Floor Plan

Drawing Number

Revision -

Scale 1:50 @ A3

Planning