




Scale Bar

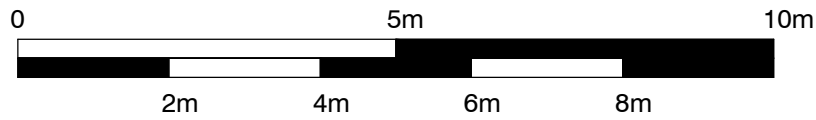


Do not scale, use figured dimensions only. All discrepancies to be notified to Artech Designs Limited. This drawing remains the copyright of Artech Designs Limited.

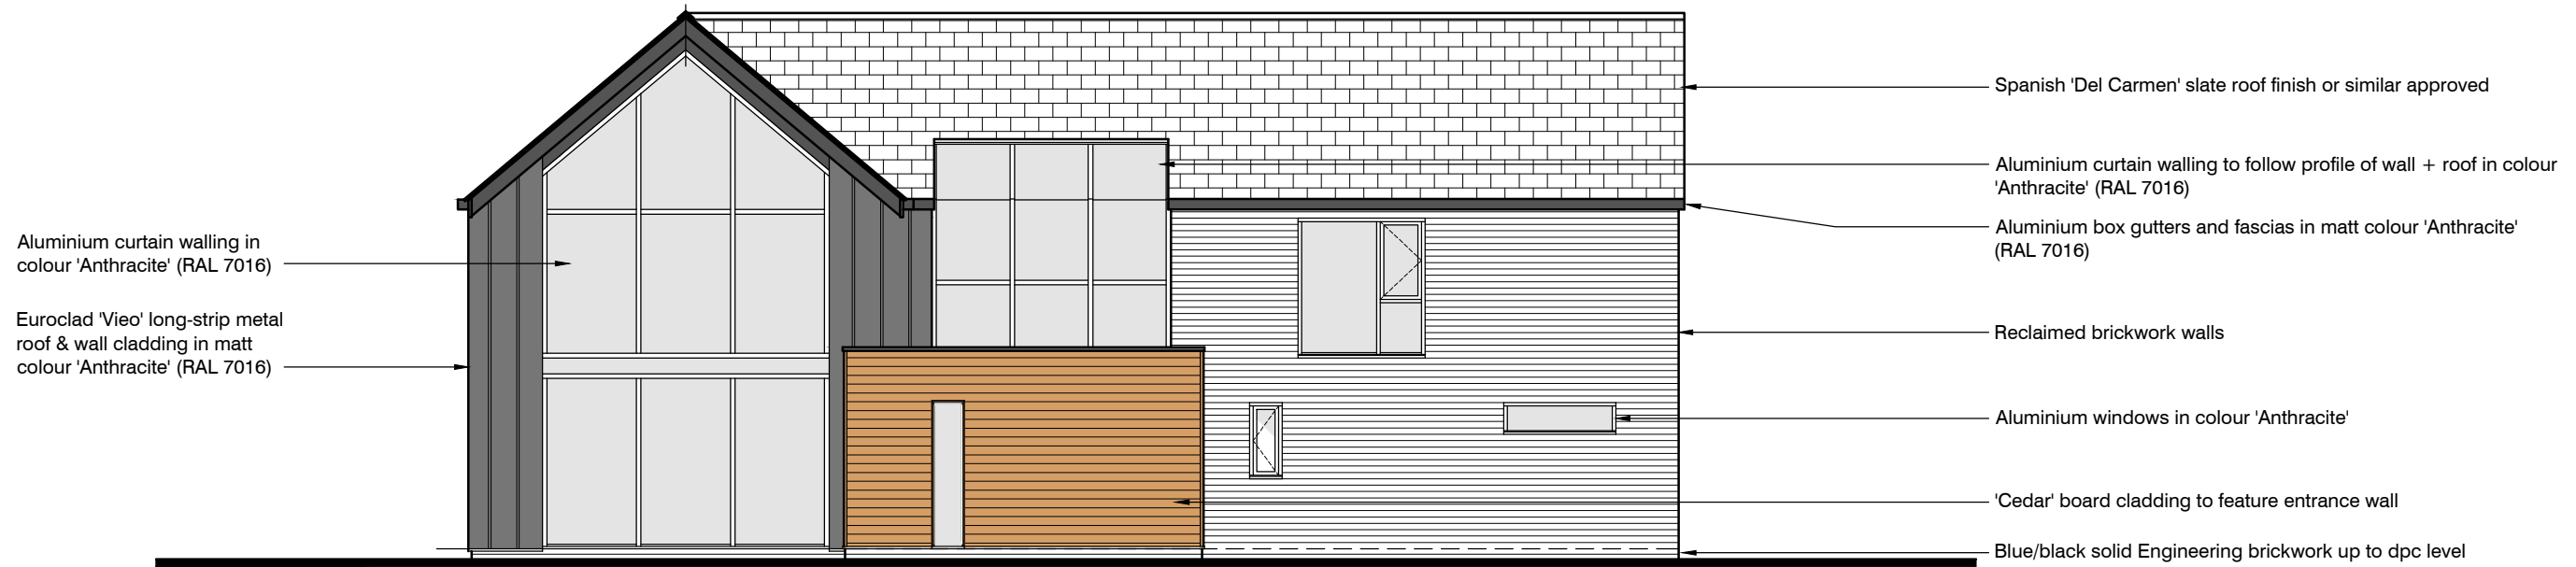

East Elevation

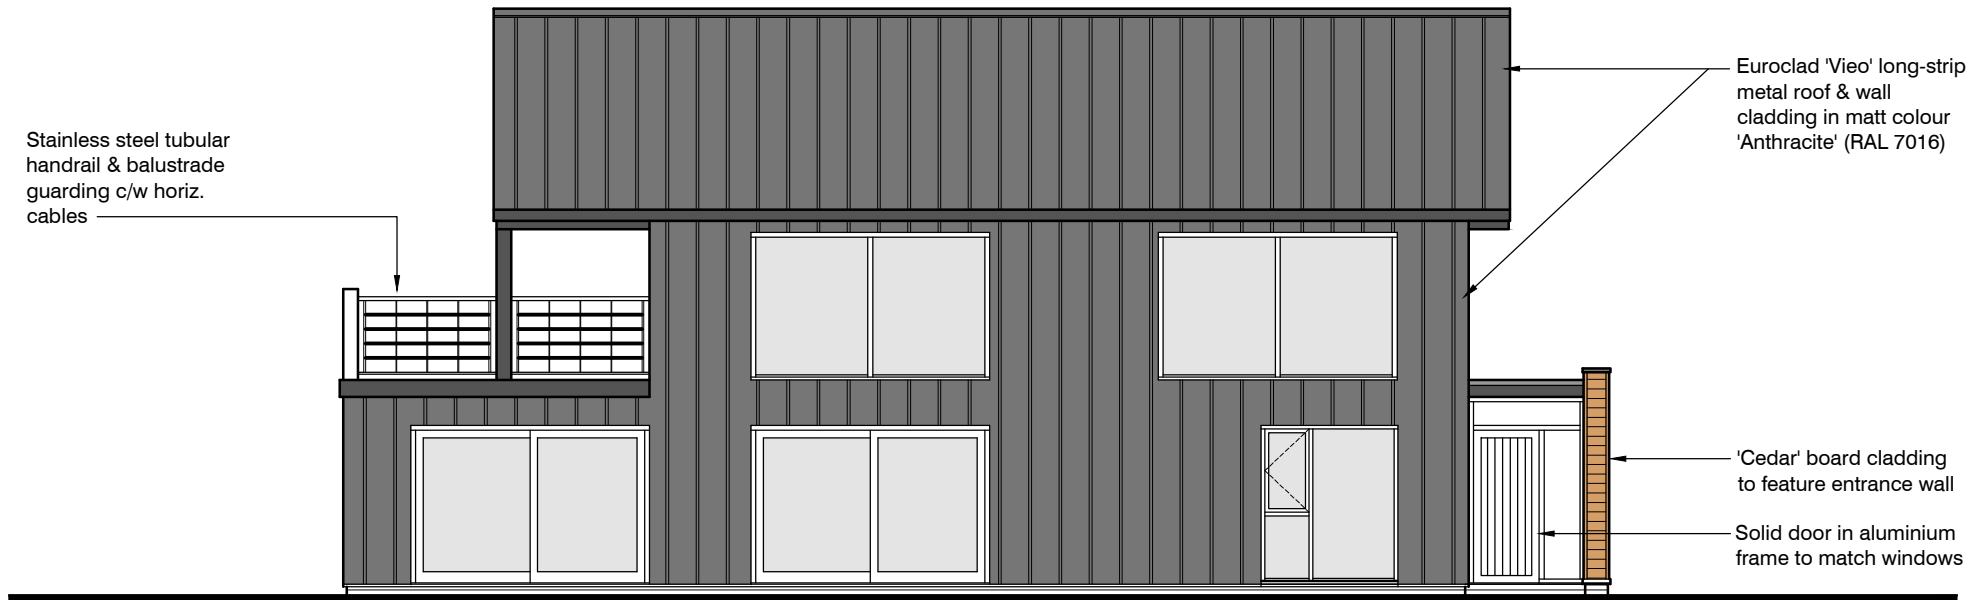

South Elevation

B	Juliet + Terrace balcony guarding's amended	31-12-20
A	Minor amendments in line with Client's comments	10-12-20
Revision	Description	Date
Mr & Mrs L Walker		
Wood End, Old Wood Skellingthorpe, Lincoln Lincolnshire		
Drawing: Proposed Elevations 1 of 2		
Status:	Planning	 Artech Designs Ltd Architectural Consultants 44 Church Road · Saxilby Lincoln · LN1 2HJ Tel 01522 803362 Mob 07808 815366 martin@artechdesigns.co.uk www.artechdesigns.co.uk
Scale:	1:100 @ A3	
Date:	November 2020	
Drwg. No:	1528W/012	
Revision:	B	
Drawn by mdf		