

Scale Bar



Do not scale, use figured dimensions only. All discrepancies to be notified to Artech Designs Limited. This drawing remains the copyright of Artech Designs Limited.



Stainless steel tubular handrail & balustrade guarding's c/w glazed panels to 'Juliet' balconies

Spanish 'Del Carmen' slate roof finish or similar approved

Euroclad 'Vieo' long-strip metal roof & wall cladding in matt colour 'Anthracite' (RAL 7016)

Aluminium box gutters and fascias in matt colour 'Anthracite' (RAL 7016)


Reclaimed brickwork walls

Stainless steel tubular handrail & balustrade guarding c/w horiz. cables

Aluminium windows & patio doors in colour 'Anthracite'

Blue/black solid Engineering brickwork up to dpc level

West Elevation

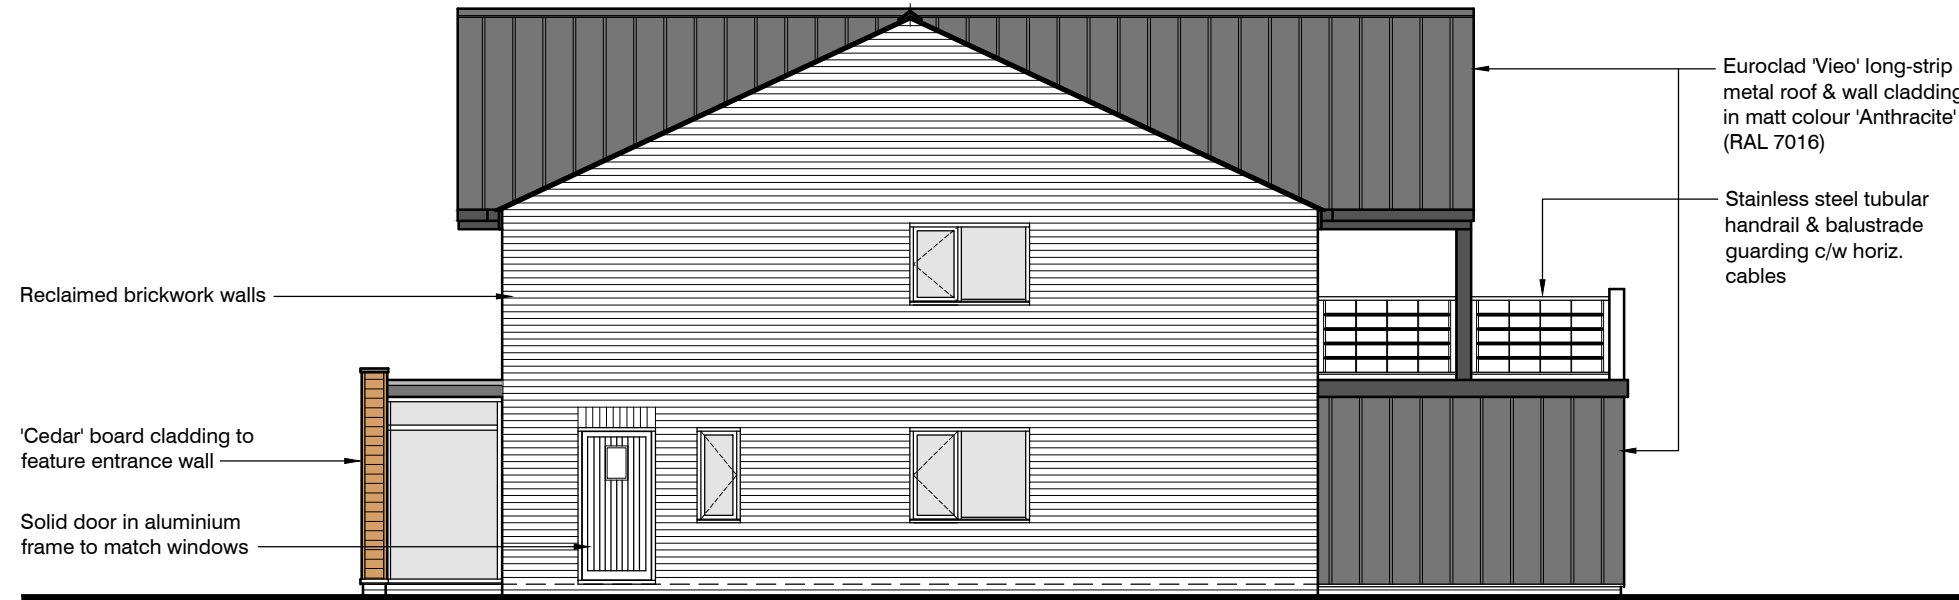

Reclaimed brickwork walls


'Cedar' board cladding to feature entrance wall

Solid door in aluminium frame to match windows

Euroclad 'Vieo' long-strip metal roof & wall cladding in matt colour 'Anthracite' (RAL 7016)

Stainless steel tubular handrail & balustrade guarding c/w horiz. cables

North Elevation

B	Juliet + Terrace balcony guarding's amended	31-12-20
A	Minor amendments in line with Client's comments	10-12-20
Revision	Description	Date
<b>Mr &amp; Mrs L Walker</b>		
Wood End, Old Wood Skellingthorpe, Lincoln Lincolnshire		
Drawing: Proposed Elevations 2 of 2		
Status:	Planning	 <p><b>Artech Designs Ltd</b> Architectural Consultants 44 Church Road · Saxilby Lincoln · LN1 2HJ Tel 01522 803362 Mob 07808 815366 martin@artechdesigns.co.uk <a href="http://www.artechdesigns.co.uk">www.artechdesigns.co.uk</a></p>
Scale:	1:100 @ A3	
Date:	November 2020	
Drwg. No:	1528W/013	
Revision:	B	
Drawn by mdf		