



Scale Bar

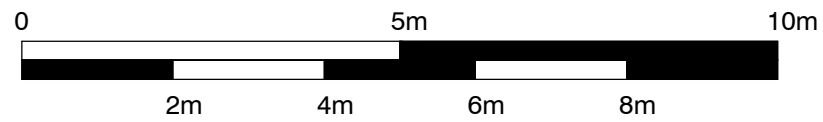


Do not scale, use figured dimensions only. All discrepancies to be notified to Artech Designs Limited. This drawing remains the copyright of Artech Designs Limited.

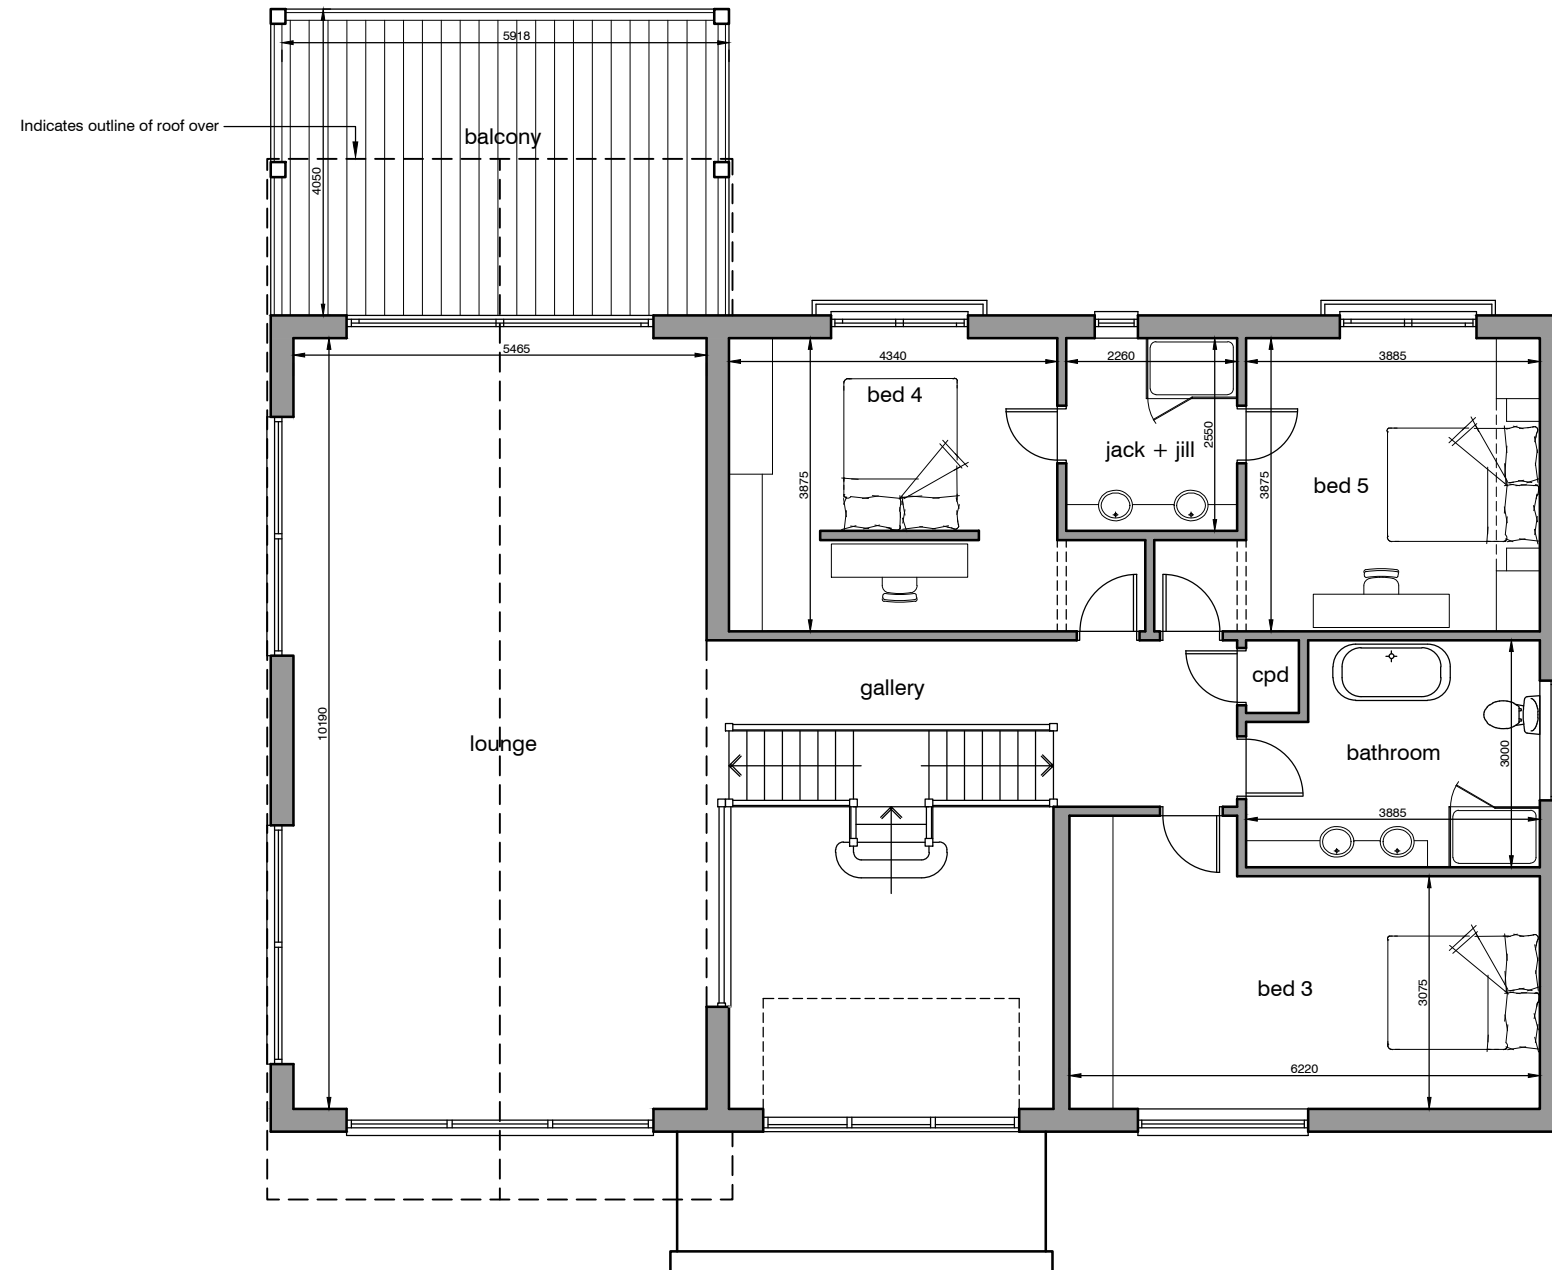

First Floor Plan

A	Minor amendments in line with Client's comments	10-12-20
Revision	Description	Date
Mr & Mrs L Walker		
Wood End, Old Wood Skellingthorpe, Lincoln Lincolnshire		
Drawing:	Proposed First Floor Plan	
Status:	Planning	
Scale:	1:100 @ A3	
Date:	November 2020	
Drwg. No:	1528W/011	
Revision:	A	Drawn by mdf



Artech Designs Ltd
Architectural Consultants
44 Church Road · Saxilby
Lincoln · LN1 2HJ
Tel 01522 803362
Mob 07808 815366
martin@artechdesigns.co.uk
www.artechdesigns.co.uk