



Scale Bar

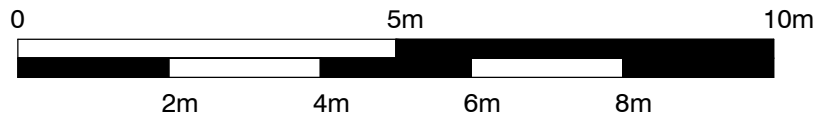

Do not scale, use figured dimensions only. All discrepancies to be notified to Artech Designs Limited. This drawing remains the copyright of Artech Designs Limited.



West Elevation

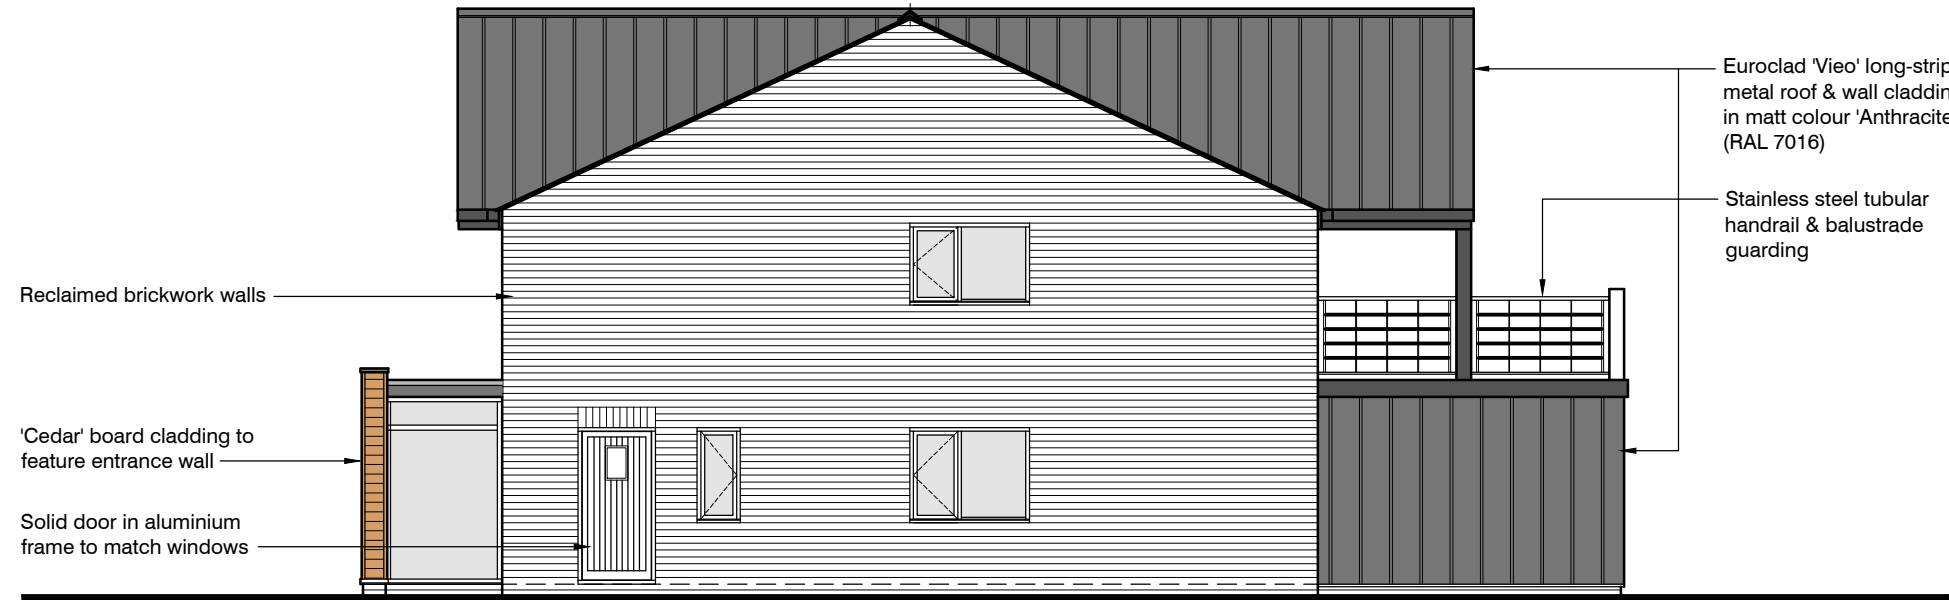

North Elevation

A	Minor amendments in line with Client's comments	10-12-20
Revision	Description	Date
Mr & Mrs L Walker		
Wood End, Old Wood Skellingthorpe, Lincoln Lincolnshire		
Drawing: Proposed Elevations 2 of 2		
Status:	Planning	
Scale:	1:100 @ A3	
Date:	November 2020	
Drwg. No:	1528W/013	
Revision: A	Drawn by	mdf



Artech Designs Ltd
Architectural Consultants
44 Church Road · Saxilby
Lincoln · LN1 2HJ
Tel 01522 803362
Mob 07808 815366
martin@artechdesigns.co.uk
www.artechdesigns.co.uk