


Scale Bar



Do not scale, use figured dimensions only. All discrepancies to be notified to Artech Designs Limited. This drawing remains the copyright of Artech Designs Limited.

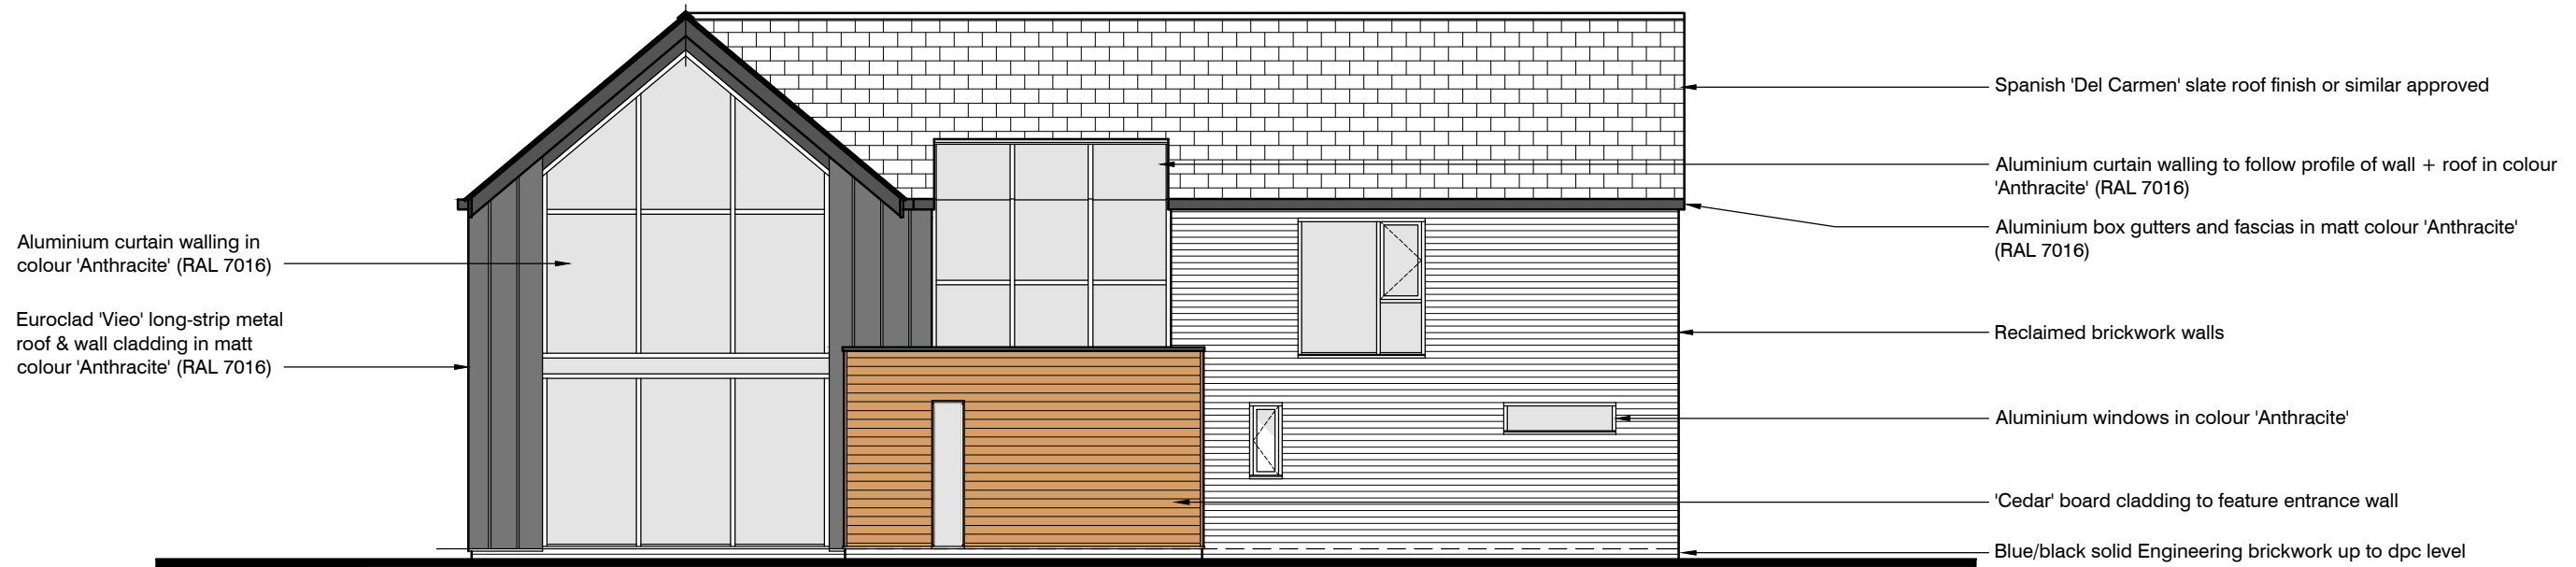

East Elevation



South Elevation

Revision	Description	Date
A	Minor amendments in line with Client's comments	10-12-20

Mr & Mrs L Walker

Wood End, Old Wood
Skellingthorpe, Lincoln
Lincolnshire

Drawing: Proposed Elevations 1 of 2


Status: Planning

Scale: 1:100 @ A3

Date: November 2020

Drwg. No: 1528W/012

Revision: A Drawn by mdf



Artech Designs Ltd
Architectural Consultants
44 Church Road · Saxilby
Lincoln · LN1 2HJ
Tel 01522 803362
Mob 07808 815366
martin@artechdesigns.co.uk
www.artechdesigns.co.uk