



Scale Bar

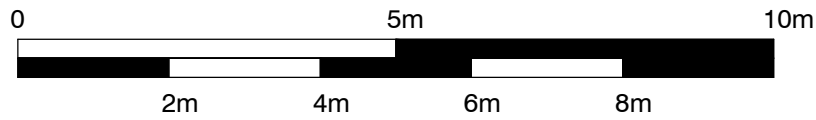


Do not scale, use figured dimensions only. All discrepancies to be notified to Artech Designs Limited. This drawing remains the copyright of Artech Designs Limited.

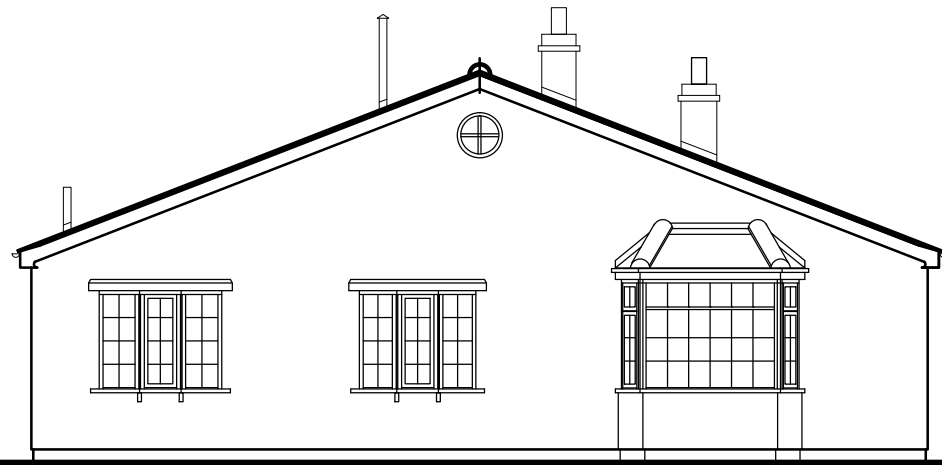


Front Elevation




Rear Elevation

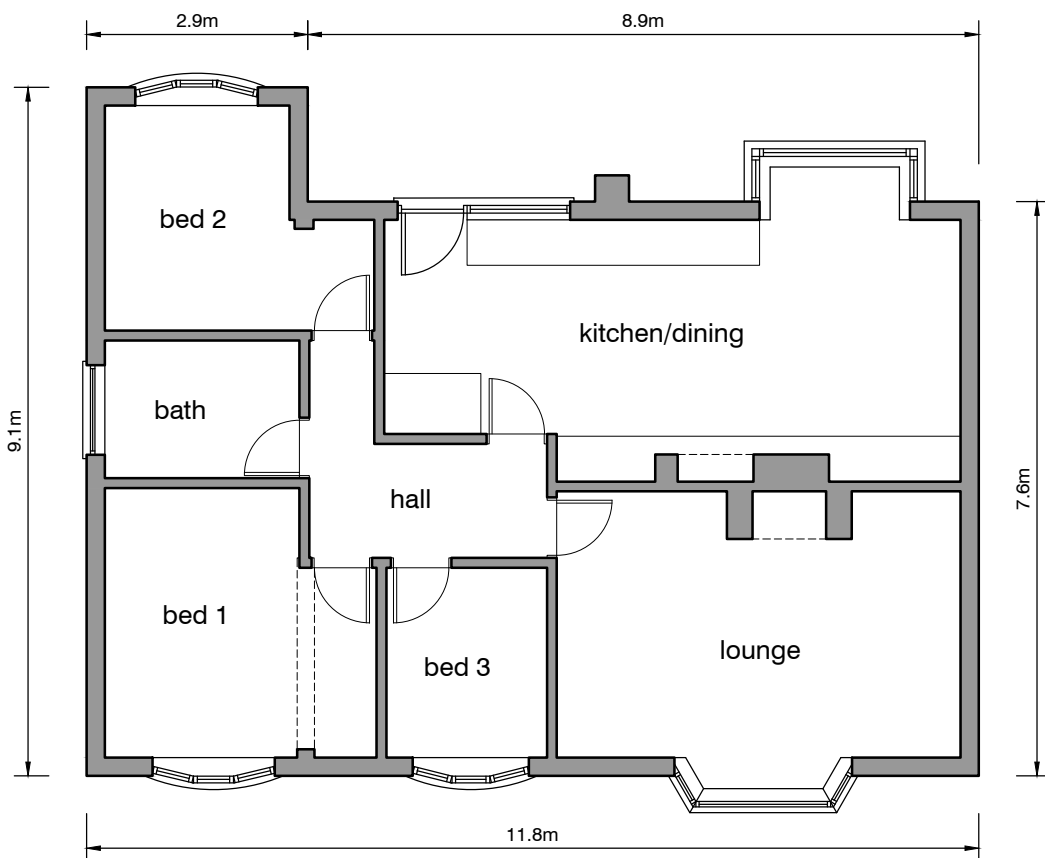

Floor Plan

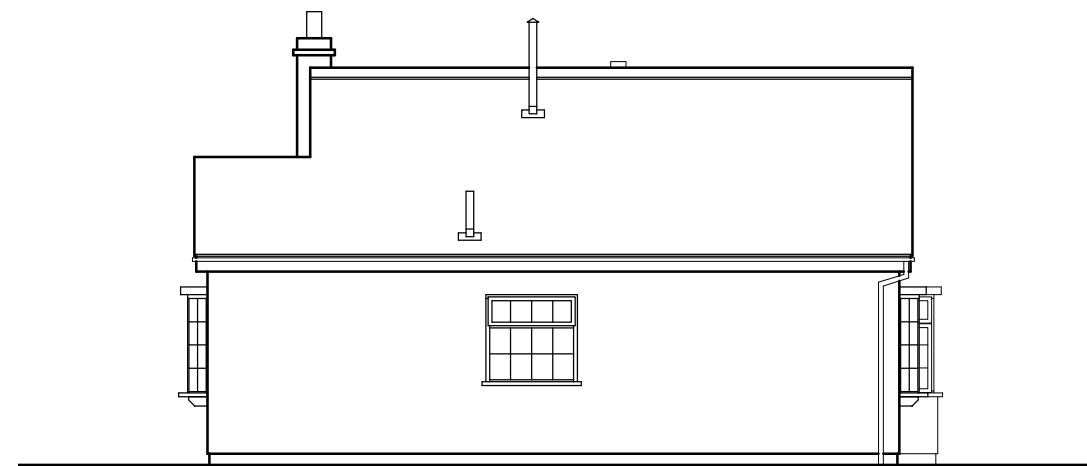


Side Elevation

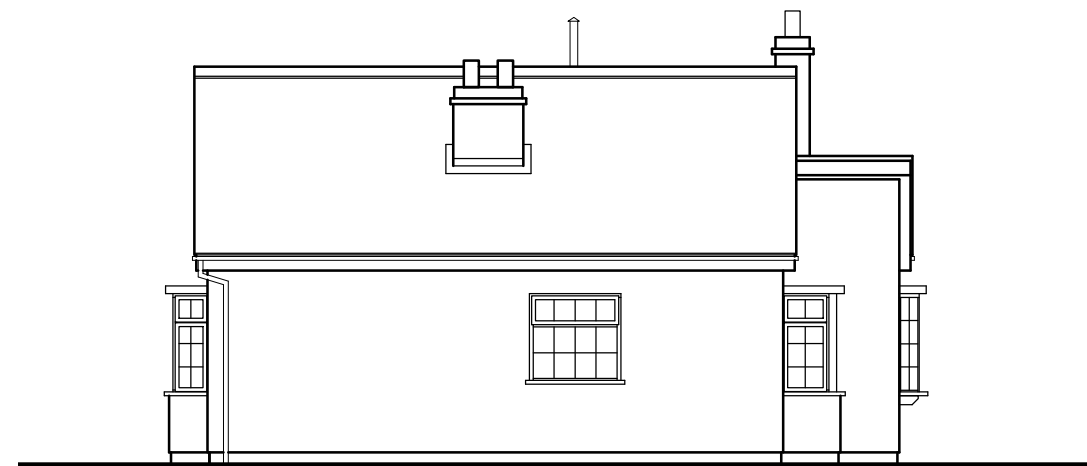

Side Elevation

Revision	Description	Date
<p>Mr & Mrs L Walker</p> <p>Wood End, Old Wood Skellingthorpe, Lincoln Lincolnshire</p>		
<p>Drawing: Existing Bungalow - Plan + Elevations</p>		
<p>Status: Planning</p>		
<p>Scale: 1:100 @ A3</p>		
<p>Date: November 2020</p>		
<p>Dwg. No: 1528W/002</p>		
Revision: .	Drawn by mdf	



Artech Designs Ltd
Architectural Consultants
44 Church Road · Saxilby
Lincoln · LN1 2HJ
Tel 01522 803362
Mob 07808 815366
martin@artechdesigns.co.uk
www.artechdesigns.co.uk