



Existing Floor Plan @ 1:50




Existing Front (North East) Elevation @ 1:50

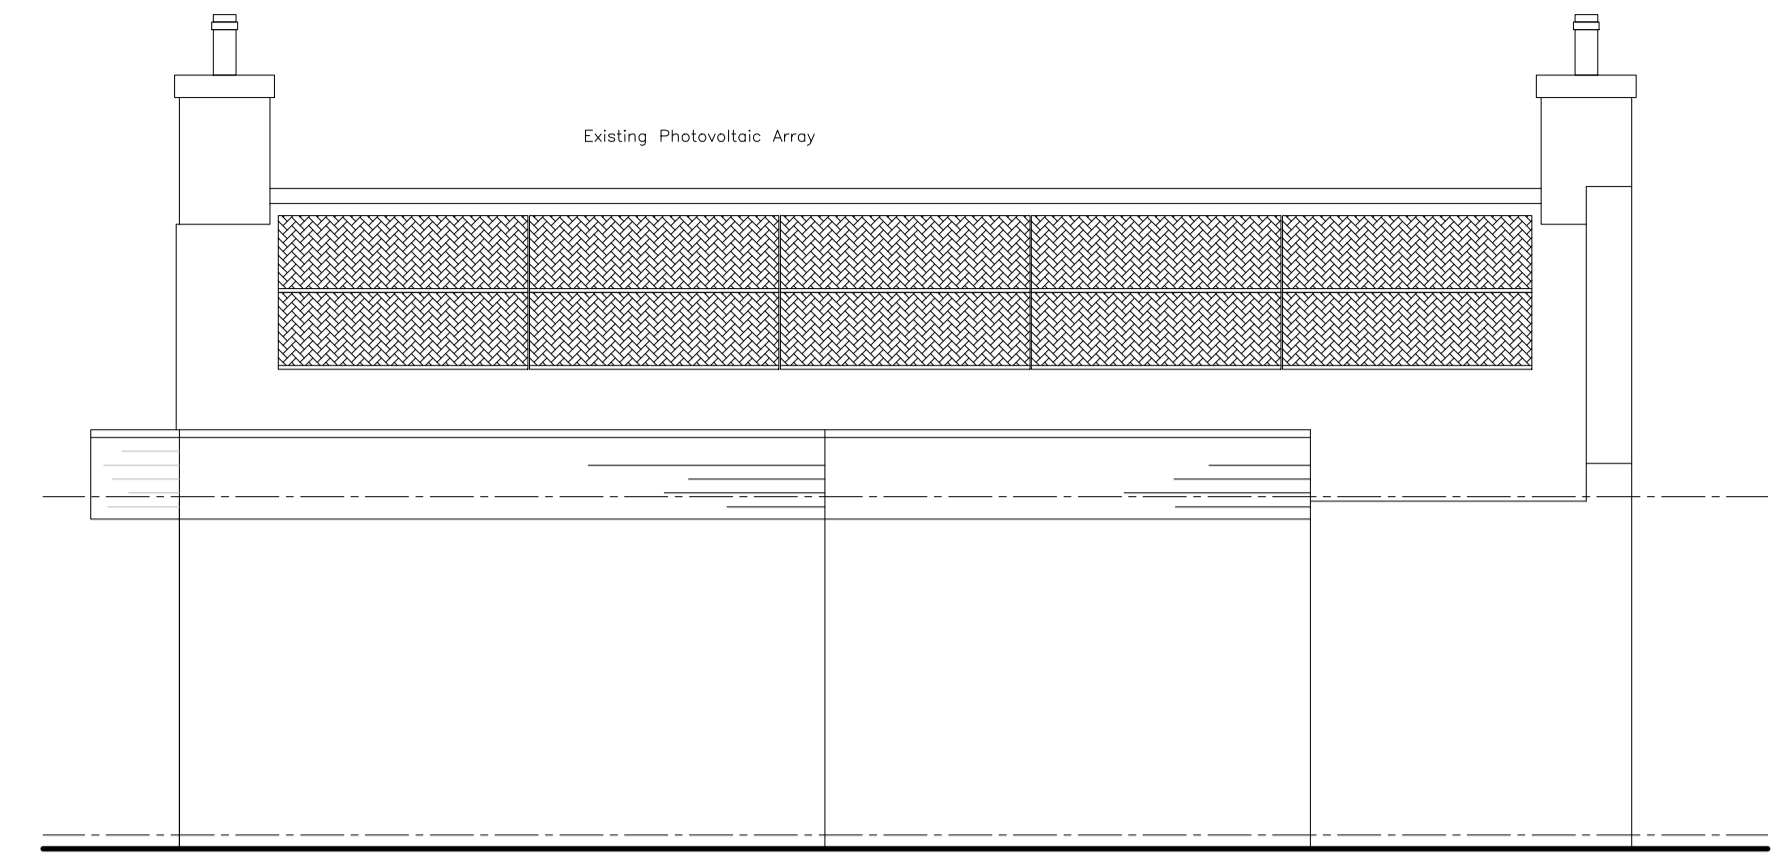


Existing Rear (South West) Elevation @ 1:50

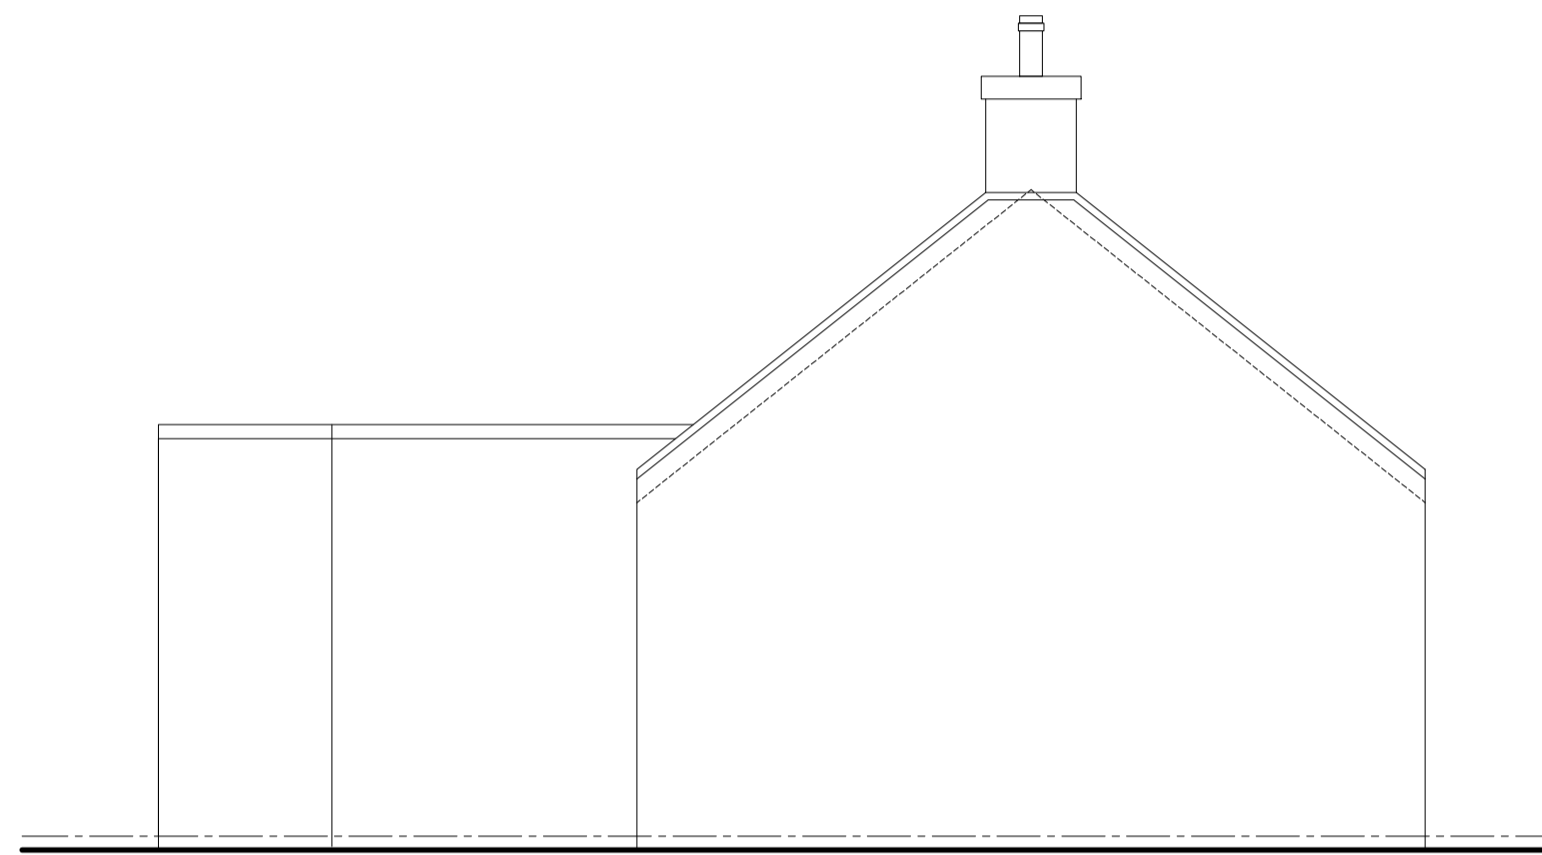

Existing Side (South East) Elevation @ 1:50

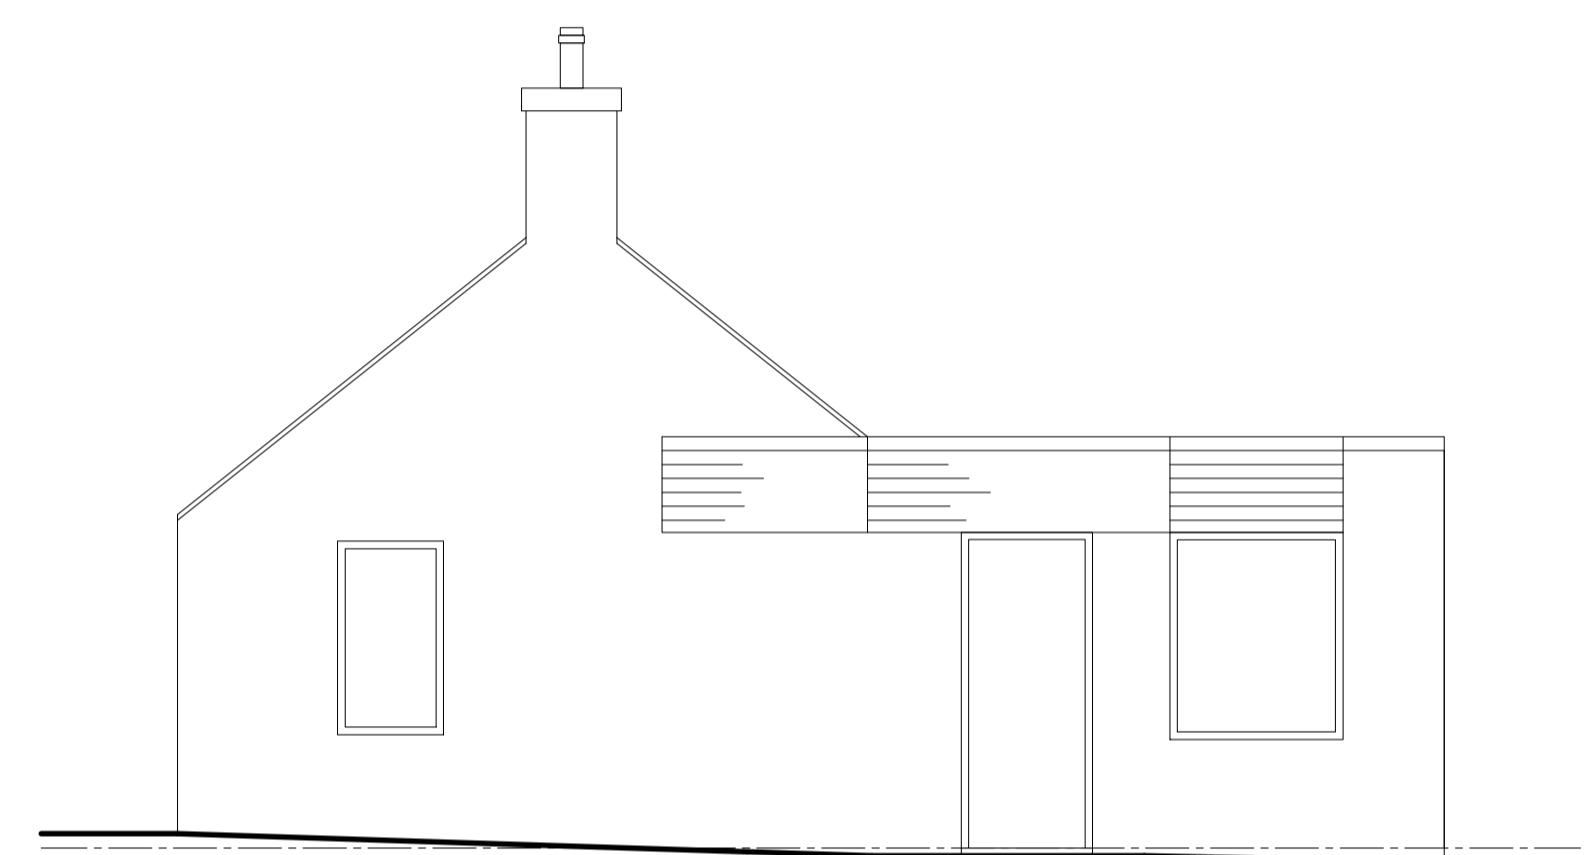


Existing Side (North West) Elevation @ 1:50

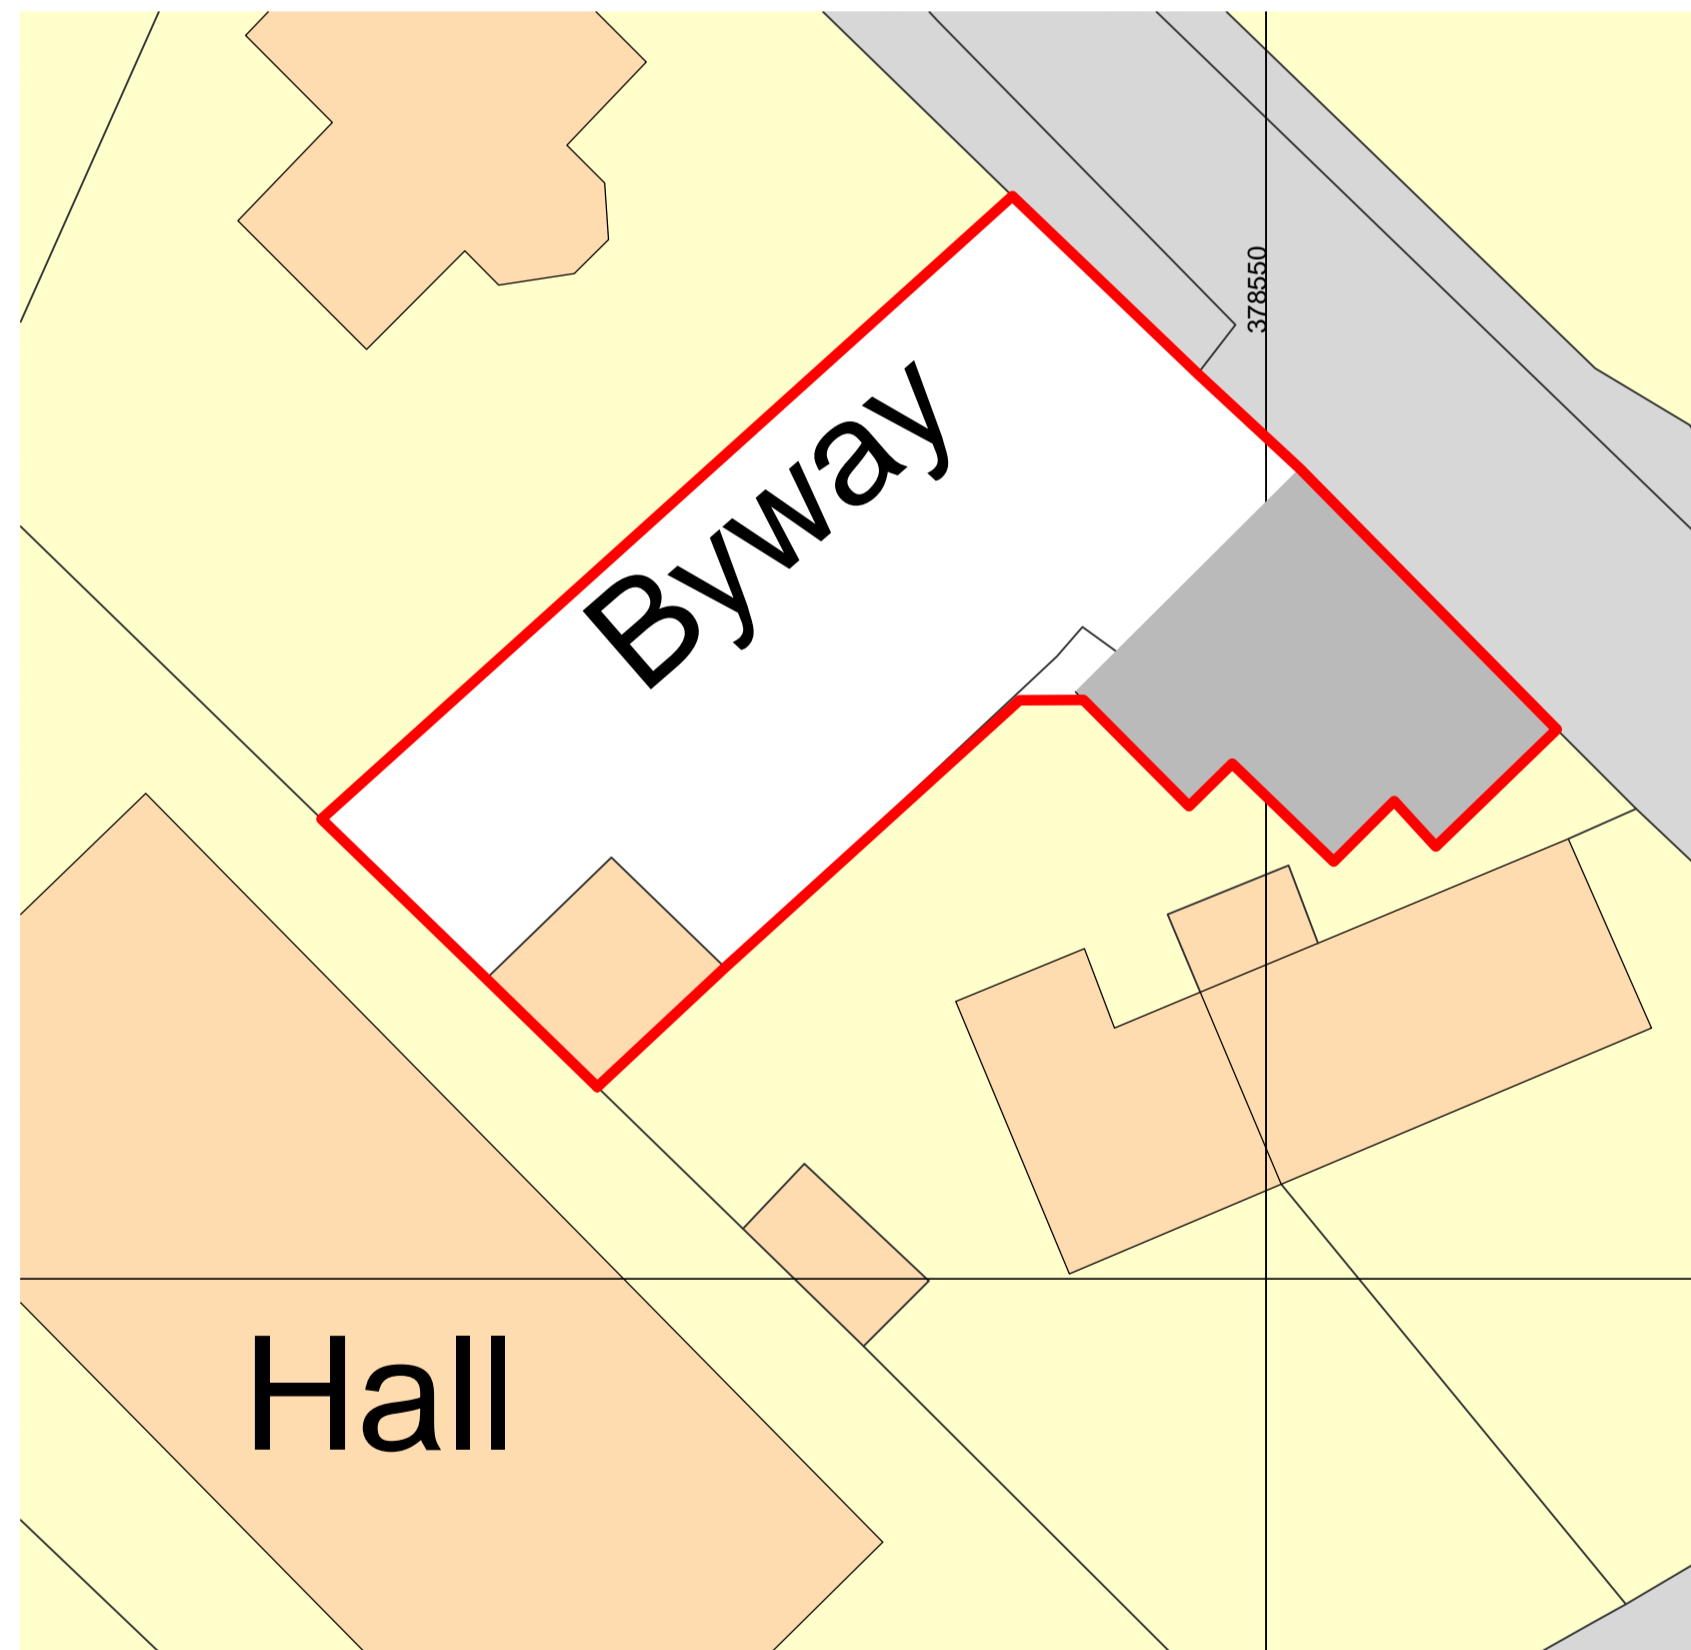


Existing Site Plan @ 1:200




Existing Location Plan @ 1:1250

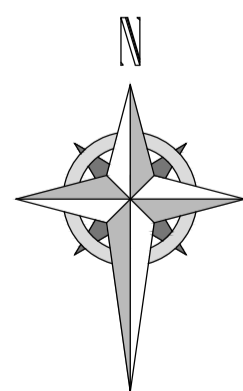


SCALE BAR 1:50

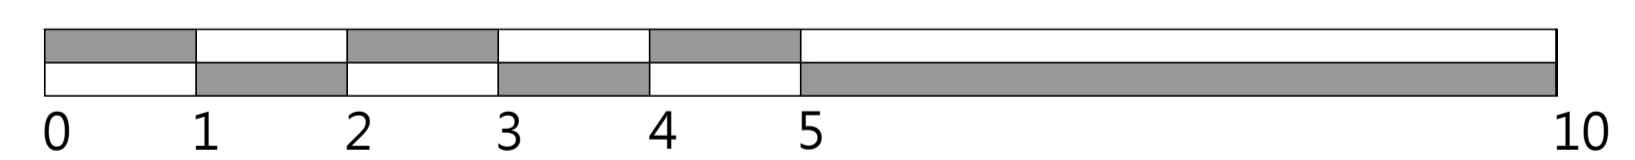

SCALE BAR 1:200

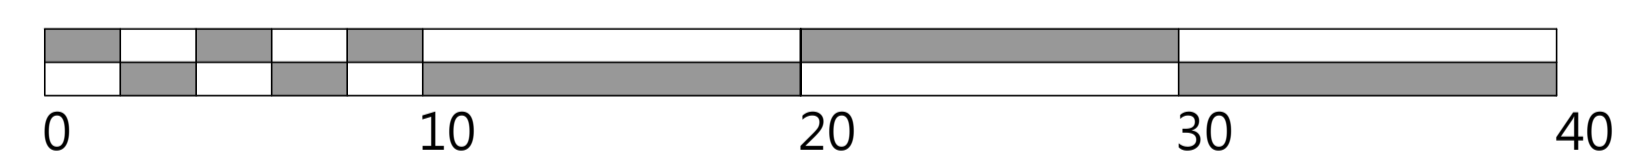

SCALE BAR 1:1250

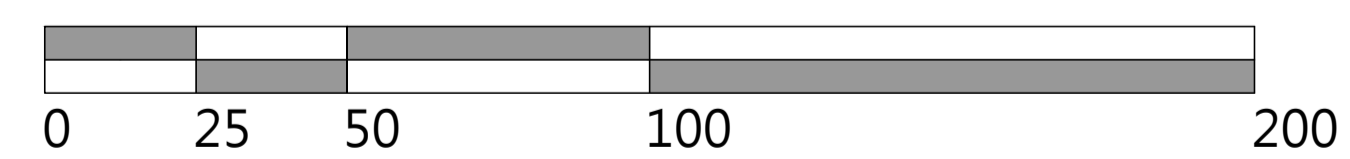

REVISIONS

#	Date	Description

#	Date	Description

inspired design & development ltd
 Design Studio
 27 Evan St.
 Stonehaven
 AB39 2EQ
 Tel: 01569 764183
 mail@idd-ltd.co.uk

Client: **Mr M. Davidson**
 Project: **Byway Cottage, Park, Banchory**
 Drawing Title: **Existing Dwelling and Site Information**

Drawn by:	AS
Checked by:	
Scale:	Indicated
Date:	18-01-2021
Ref:	192/2020
Dwg No:	P01
Rev:	-

Planning