



EXISTING ROOF PLAN



PROPOSED ROOF PLAN

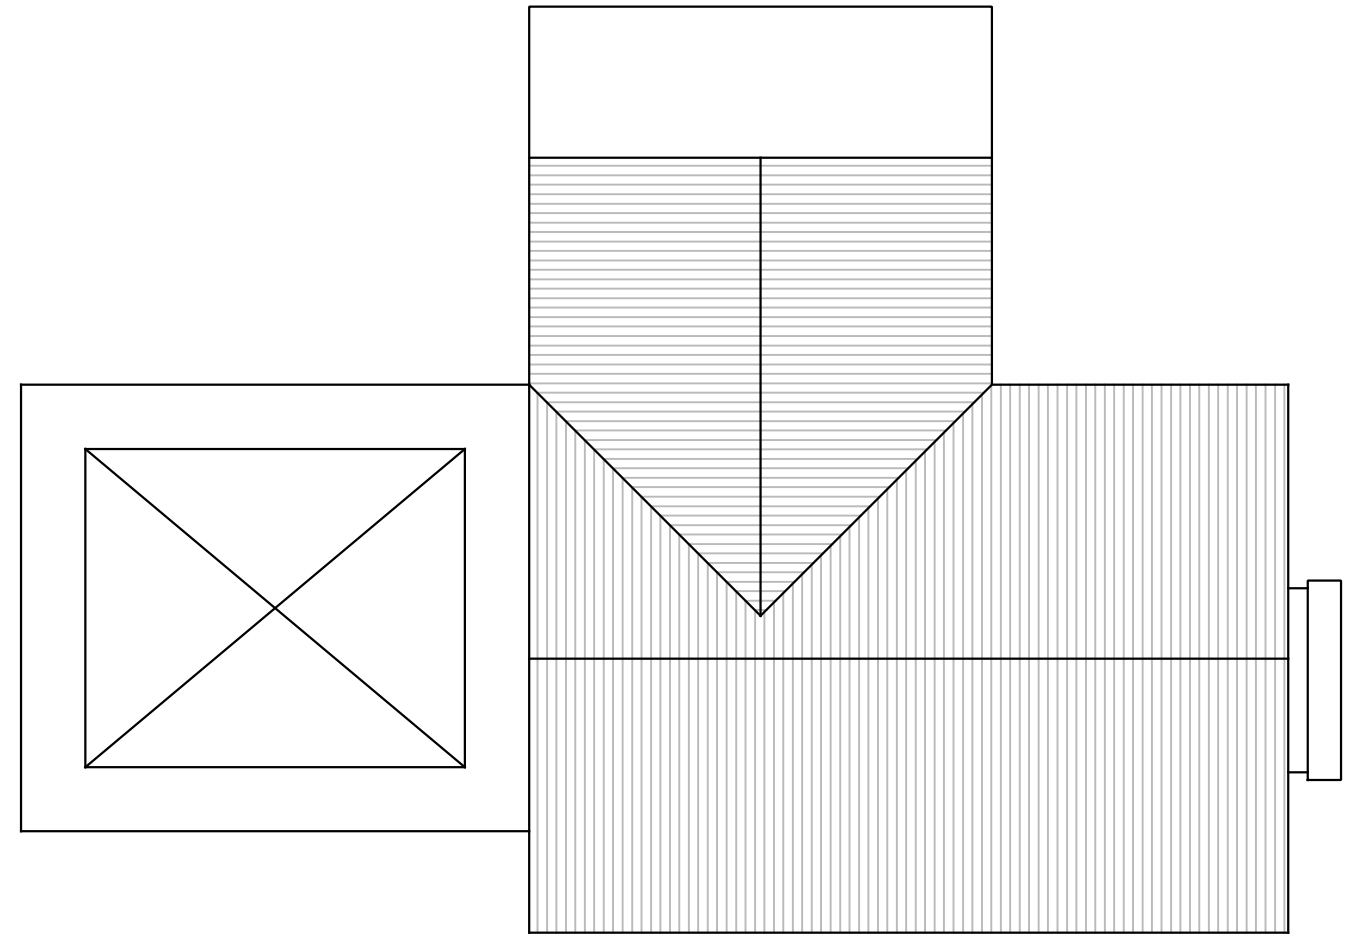

DRAWN ian robinson 217 Perry Street Billericay Essex CM12 0NZ Tel: (01277) 631556		
CONTRACT TITLE 5 TOR BRYAN INGATESTONE ESSEX CM4 9HJ		
DRAWING TITLE EXISTING AND PROPOSED ROOF PLANS		
SCALE 1:100 @ A3	DATE JAN. 2021	
DRAWING NUMBER 108	REVISION	