



EXISTING FIRST FLOOR PLAN

Scale 1:50

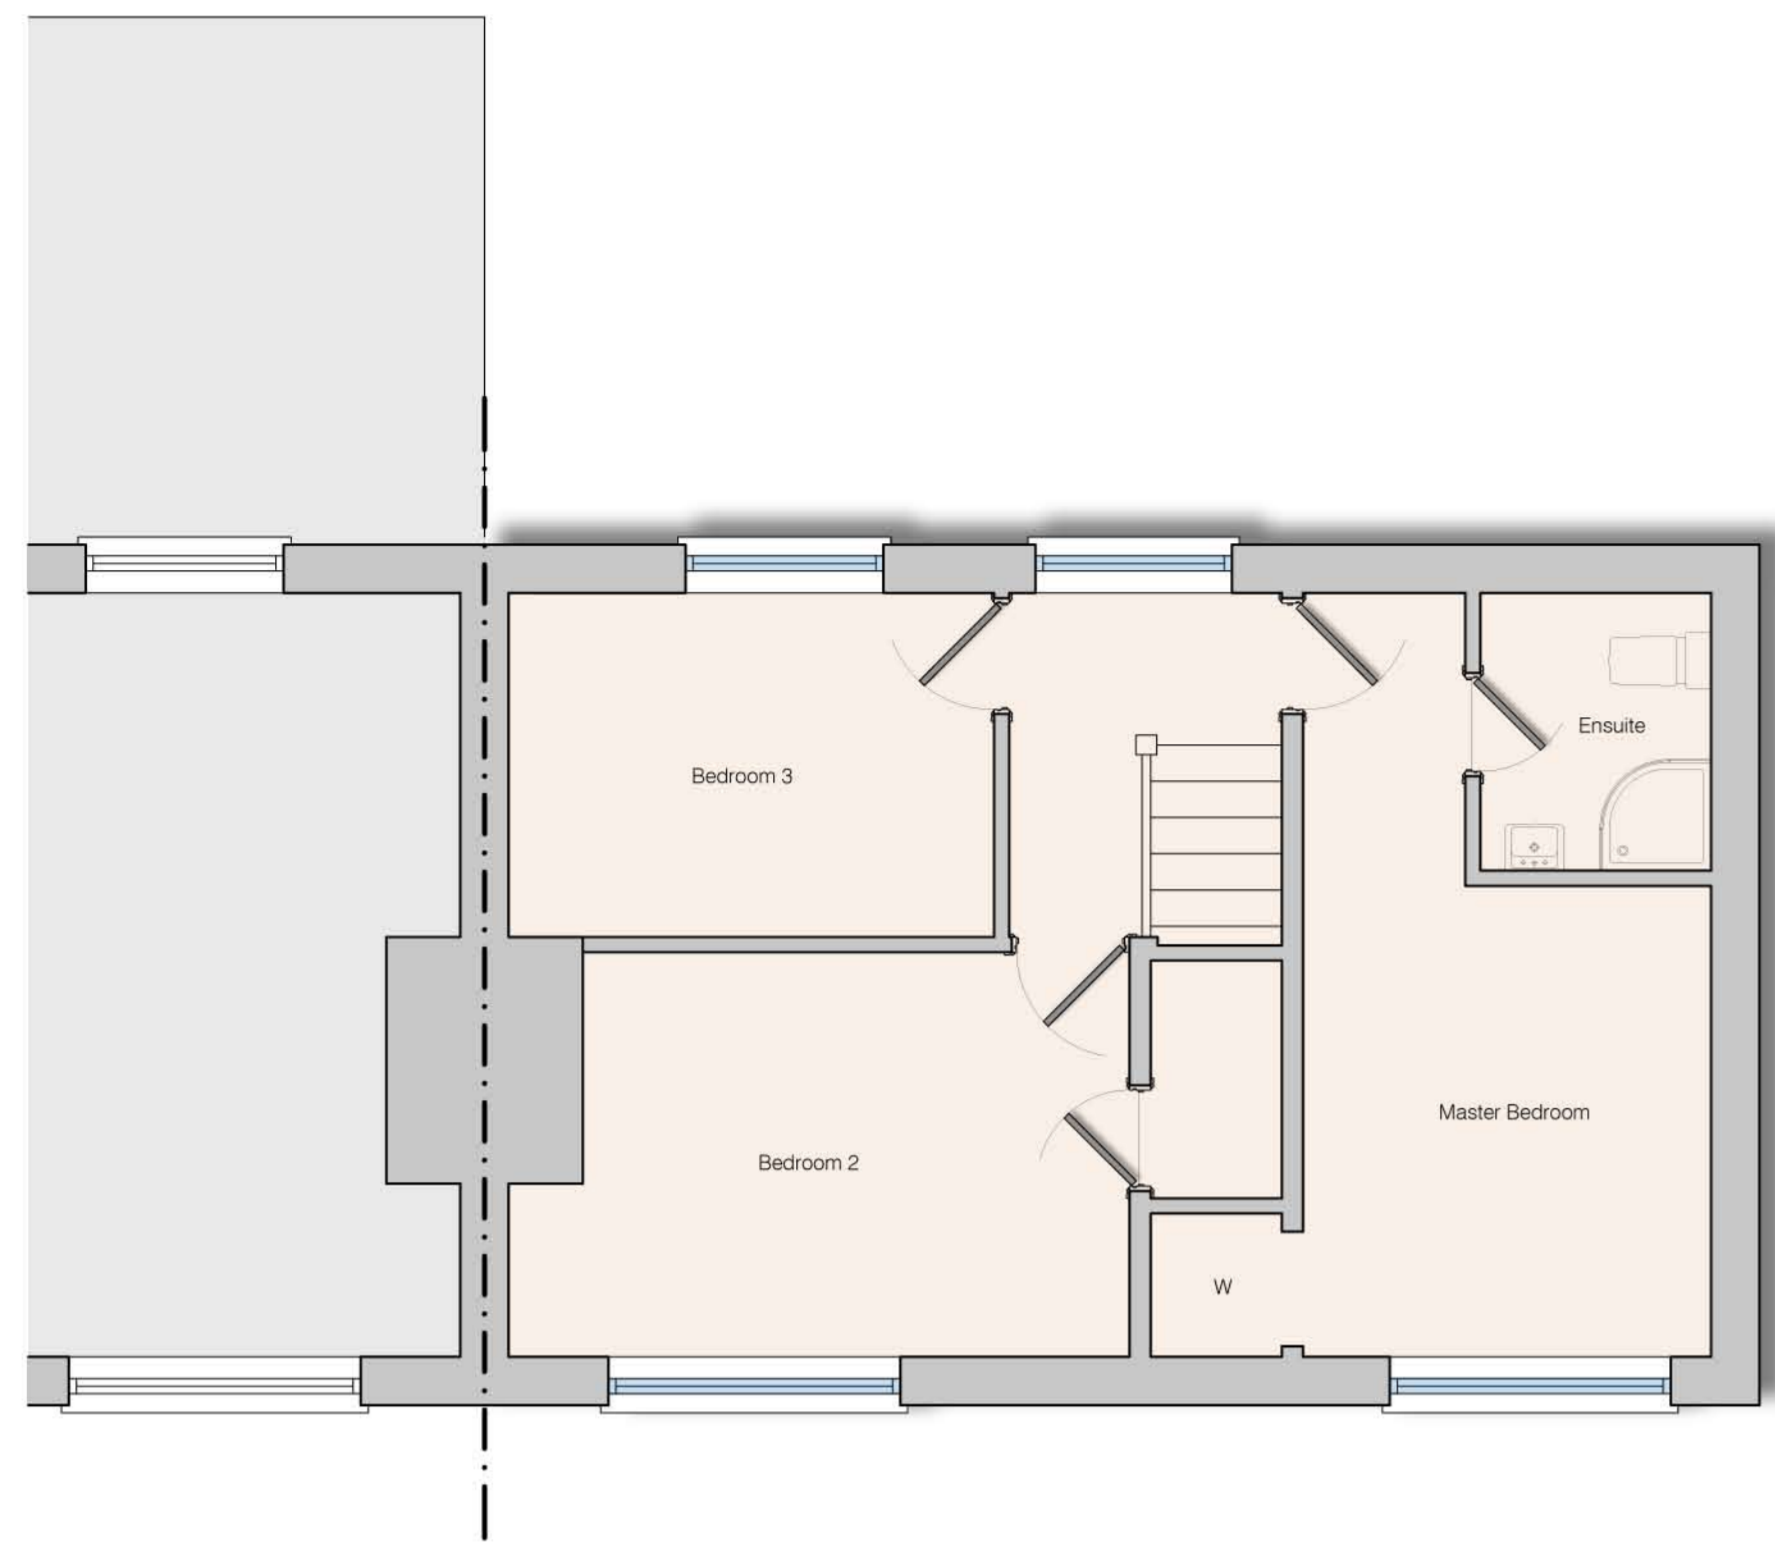

EXISTING FRONT ELEVATION

Scale 1:50

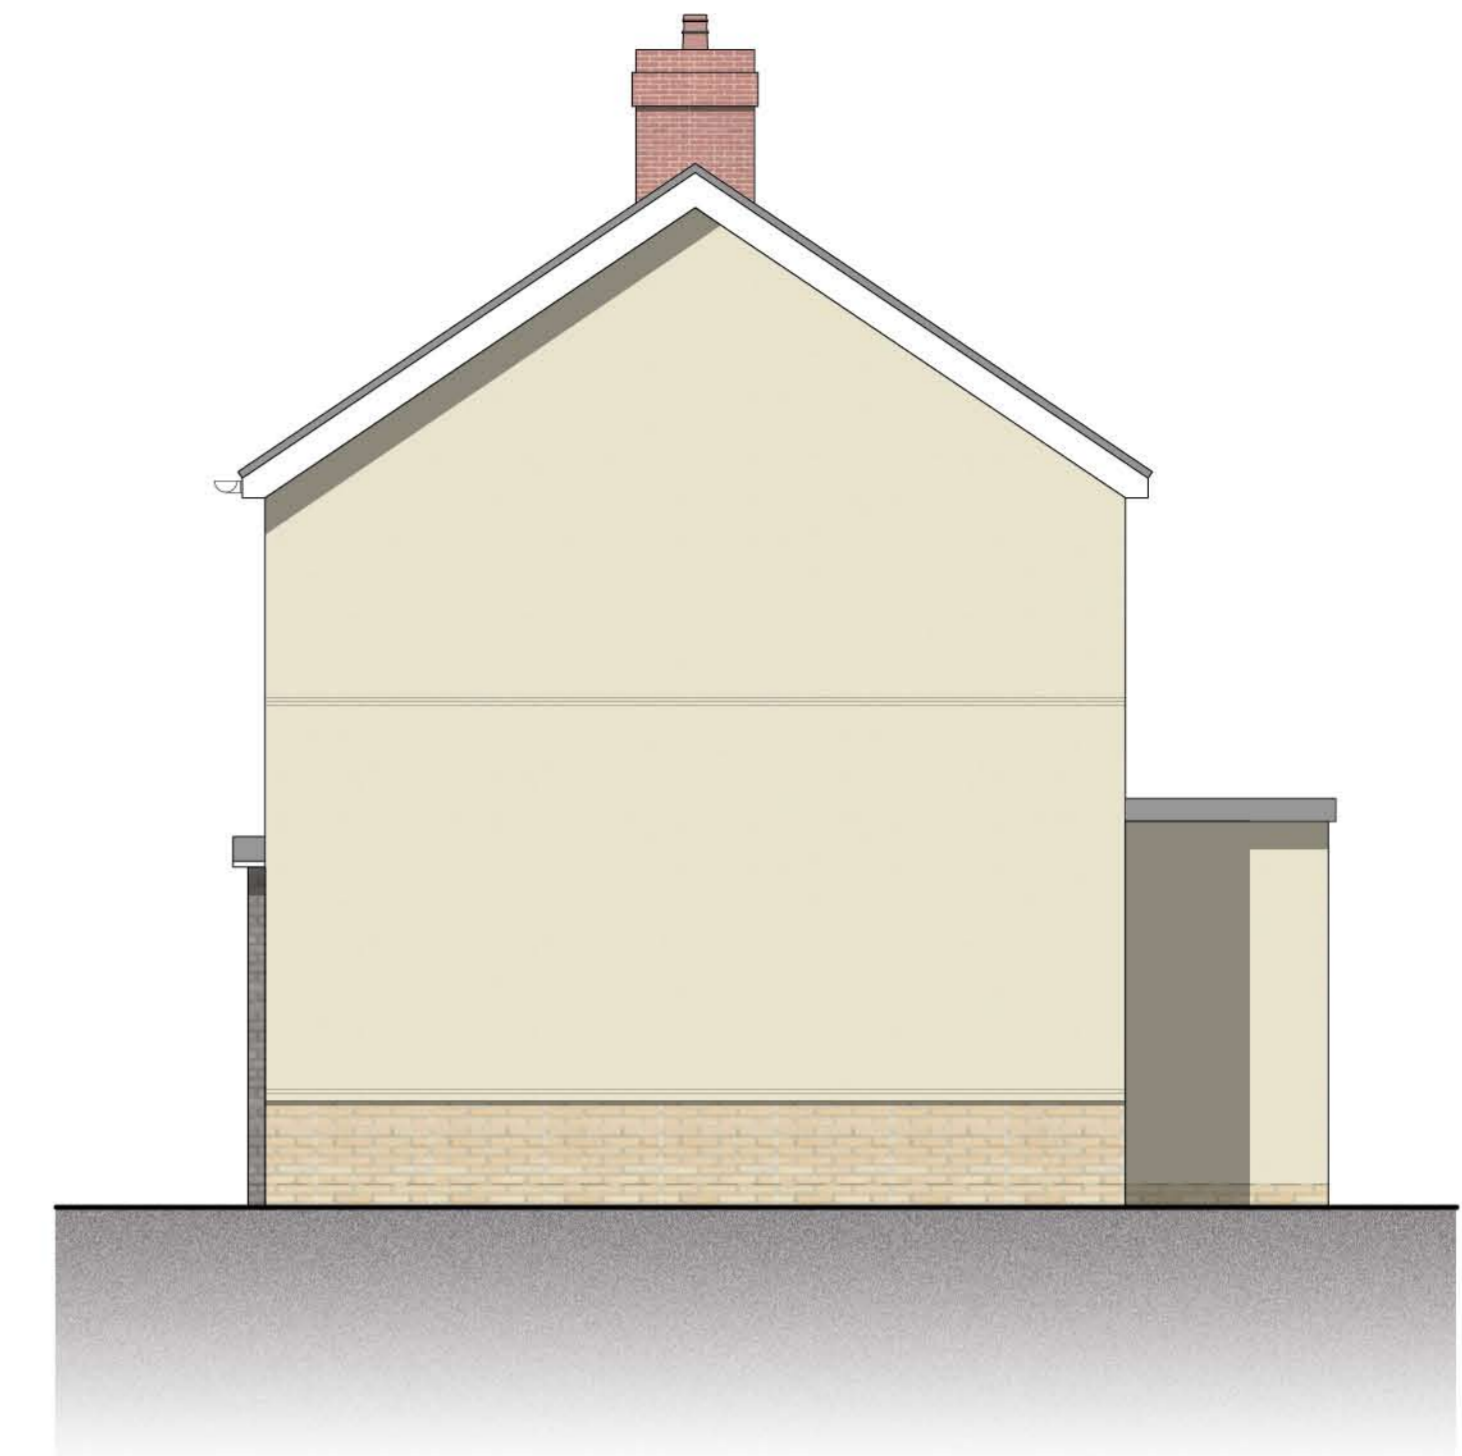


EXISTING SIDE ELEVATION

Scale 1:50


EXISTING GROUND FLOOR PLAN

Scale 1:50

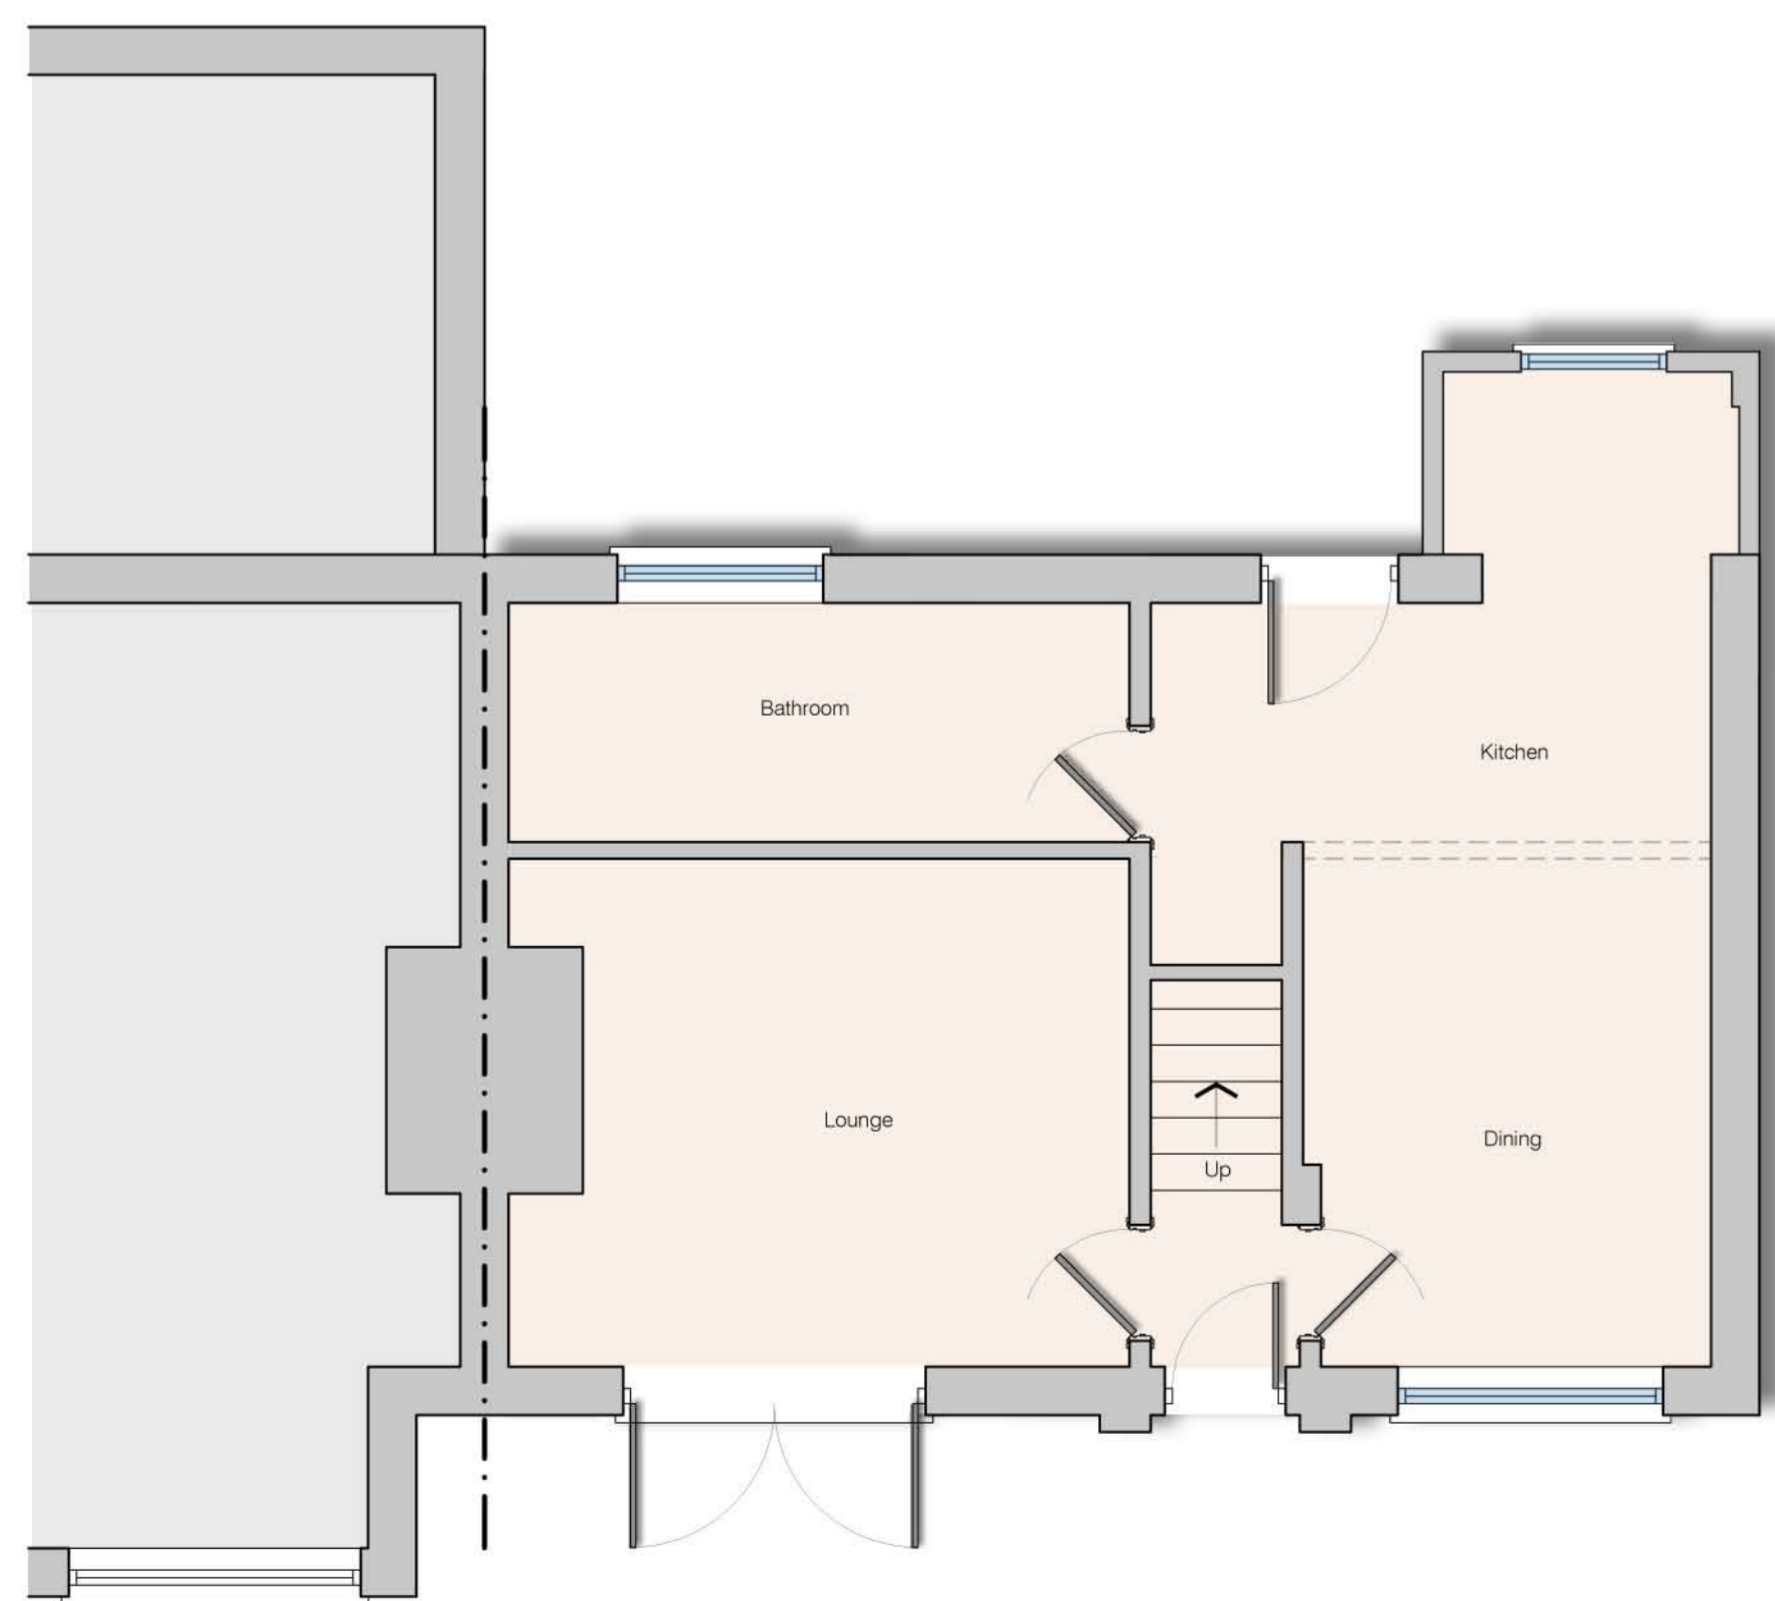

EXISTING REAR ELEVATION

Scale 1:50

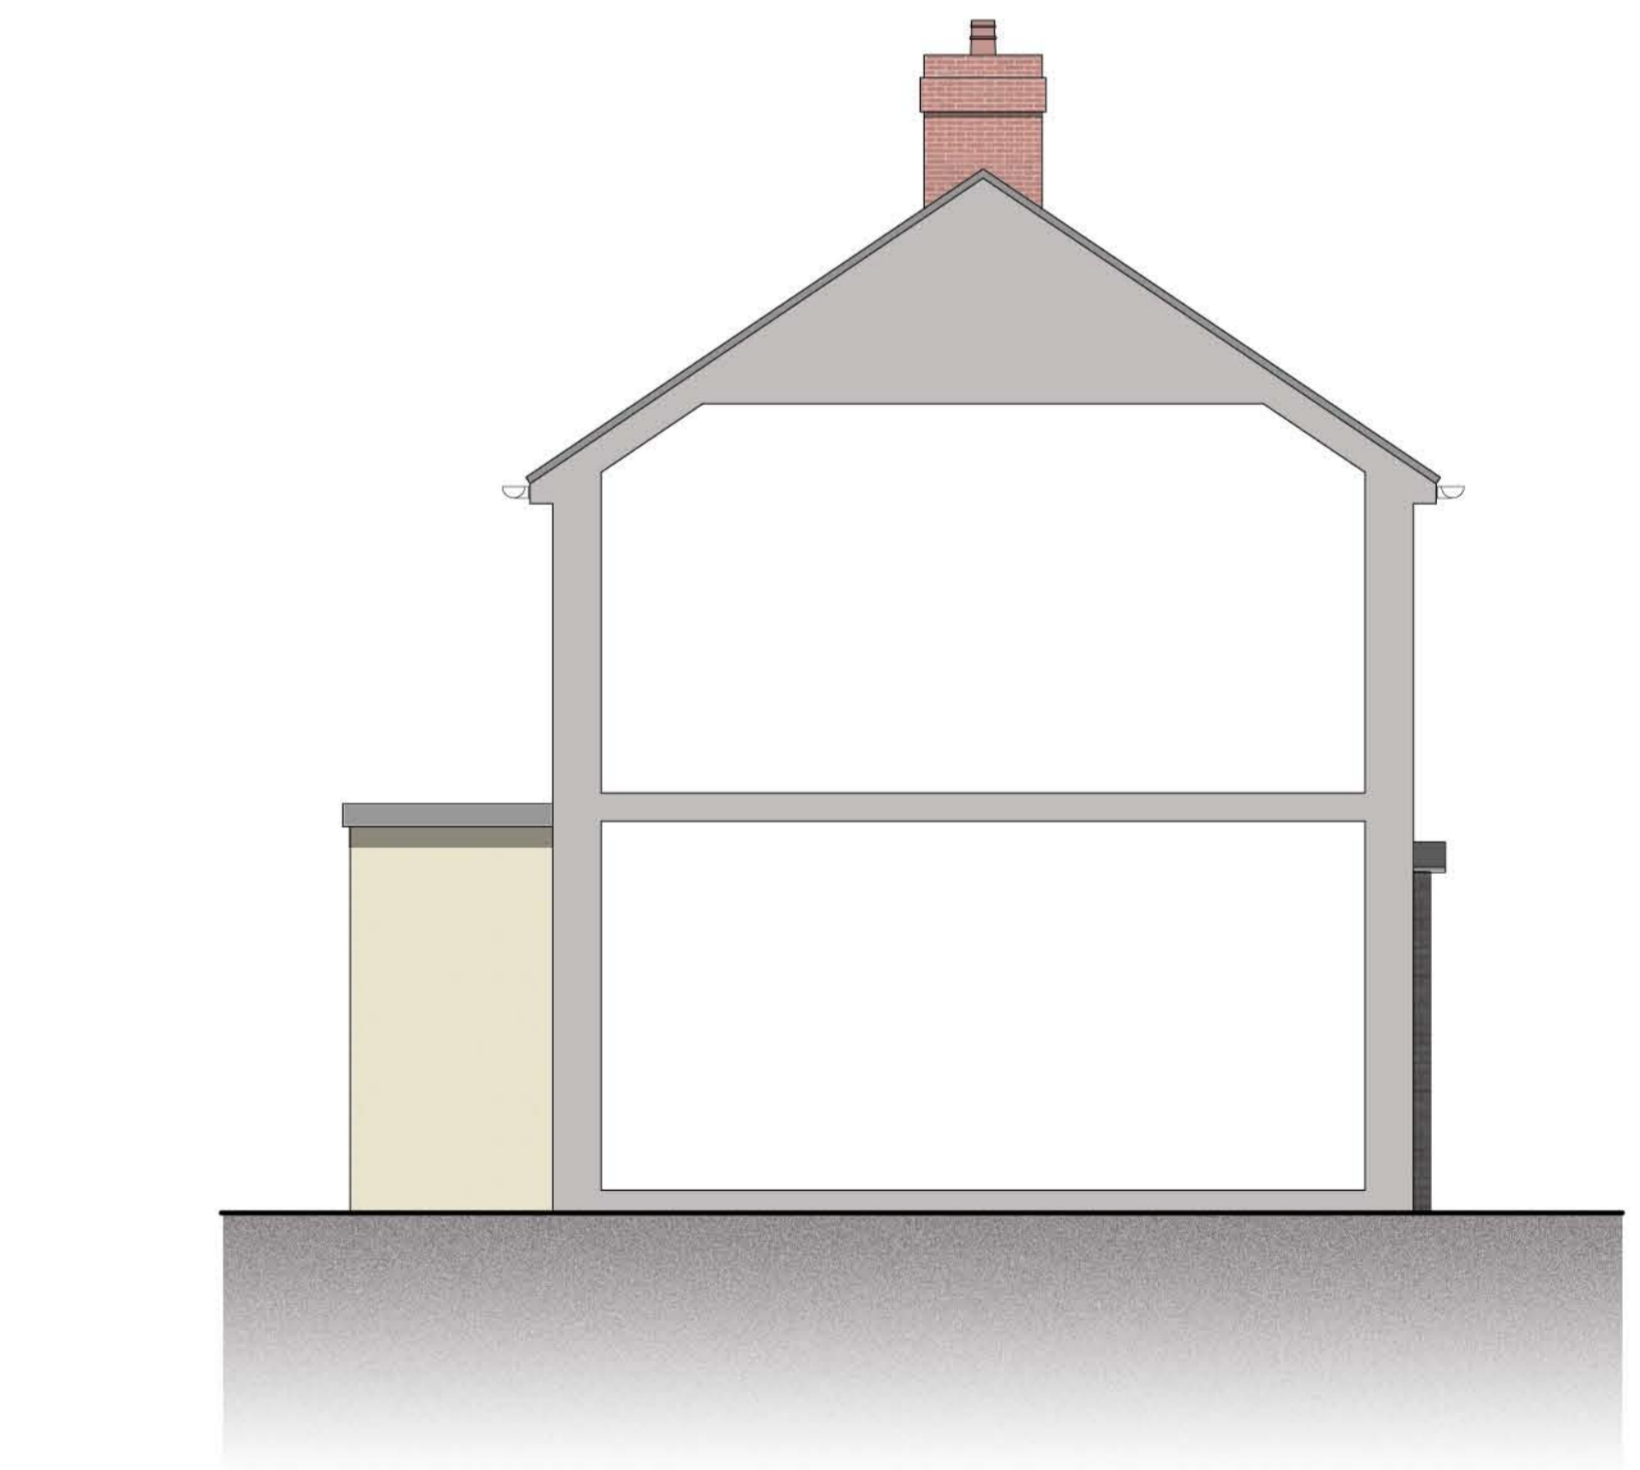

EXISTING SIDE ELEVATION

Scale 1:50

NOTES

- 1) All dimensions in millimeters Unless otherwise noted.
- 2) Drawings intended for purposes as described.
- 3) Any discrepancies to be brought to the attention of the Architect immediately.
- 4) Do not scale off this drawing for construction purposes

Project 28 ALBERTINA ROAD, TROWEN, NP11 3DX	
Drawing EXISTING PLANS & ELEVATIONS	
Scale 1/50	Date DECEMBER 2020
Dwg No. PL 01	Scale 1:50 0 1 2 5M
PLANNING	