





LEGEND	
Number	Advertisement
1	'Sainsbury's Local' projecting sign A
2	'Sainsbury's Local' Fascia A
3	Welcome sign
4	Disclaimer Boards - Benefits from Deemed Consent
5	'Sainsbury's Local' Fascia B
6	'Sainsbury's Local' projecting sign B

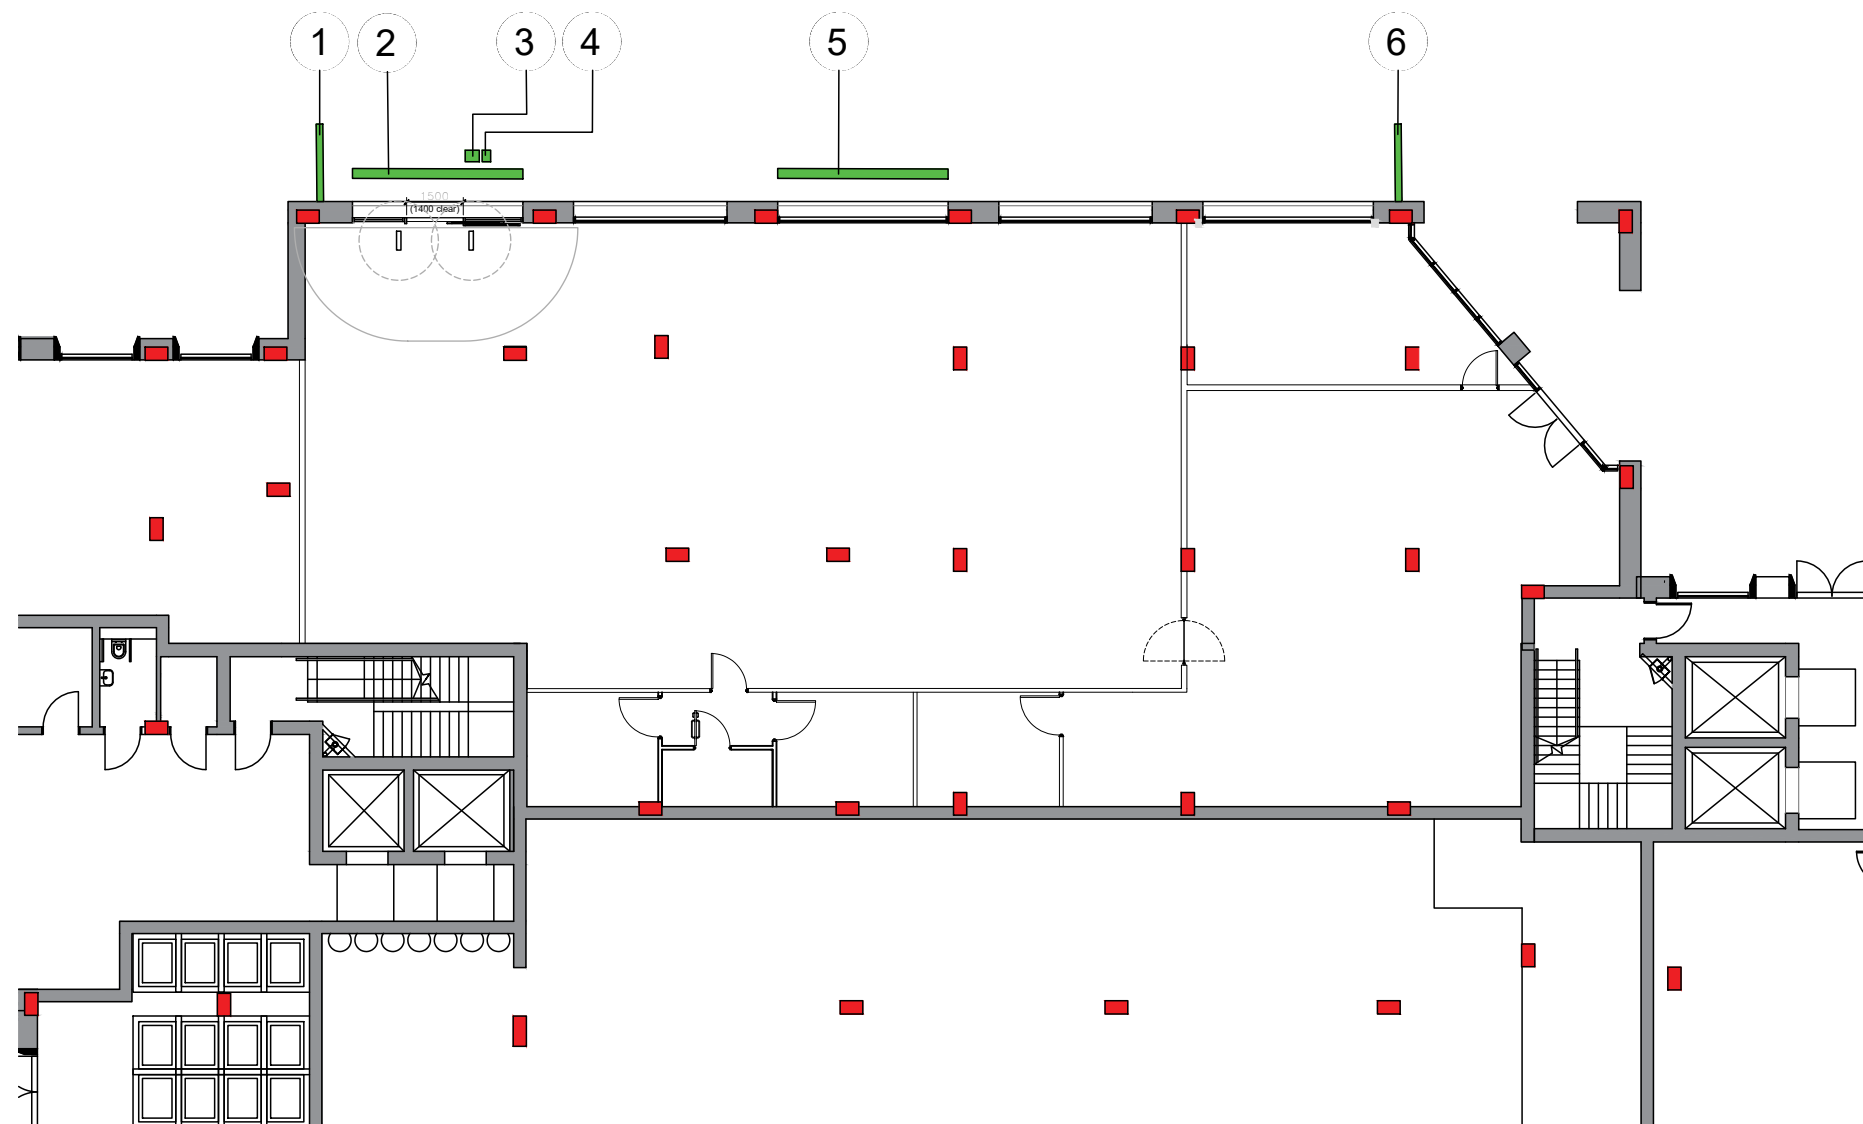

01 PROPOSED SIGNAGE PLAN
P143059 217 1:200 @A3

 

Rev.	Date	Description	JN
B	07.01.21	General Amendments	JN
A	04.12.20	Amended to Comments	JN
-	30.11.20	First issue	JN

architects
project managers
cost consultants

jla

2nd Floor
13 Swan Yard
Islington, London
N1 1SD
tel: 0203 637 8980

Status

Project Title
**SAINSBURY'S LOCAL
23 SILVERTOWN WAY
CANNING TOWN, E16 1DH**

Drawing Title
**PROPOSED
GROUND FLOOR PLAN**

Project Number P-143059	Drawing Number P-143059-217	Revision B
Drawn JN	Checked VA	Date 30.11.20

JLA Architects is a trading name of Company Ref: OC315606 registered in England and Wales Registered Office: Euro House, 234 High Road, London, N20 9JZ. Any reproduction of all or any part of this drawing without formal consent of the copyright owner, Company Ref: OC315606, is prohibited. The content of this drawing is the property of the Company Ref: OC315606.