




Existing Ground Floor Plan  
1:100

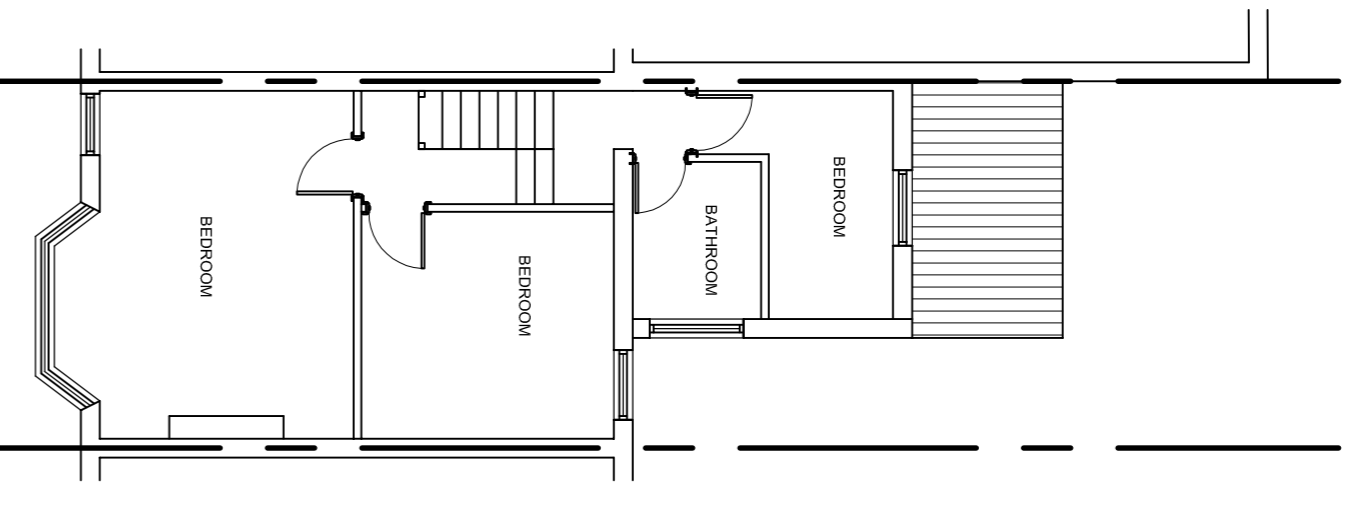


Existing First Floor Plan  
1:100

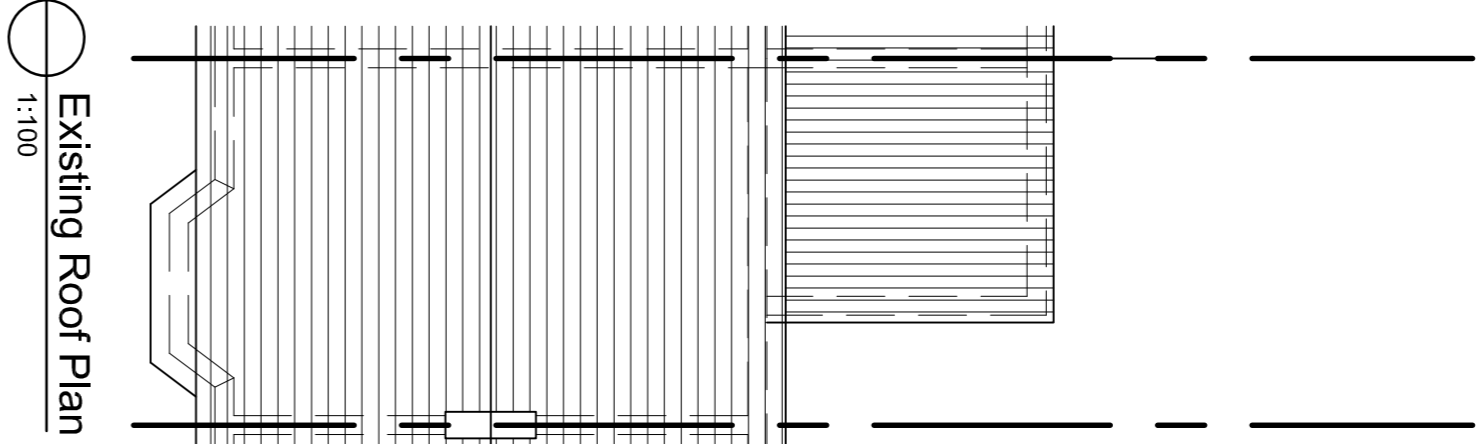


Existing Roof Plan  
1:100

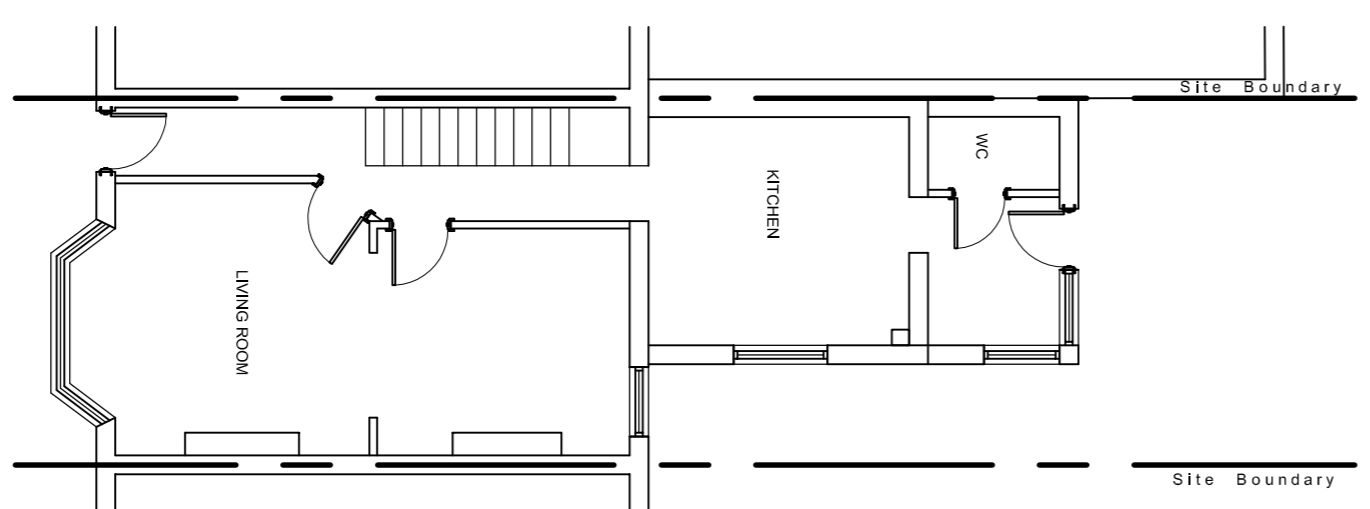


Proposed Ground Floor Plan (no change)  
1:100

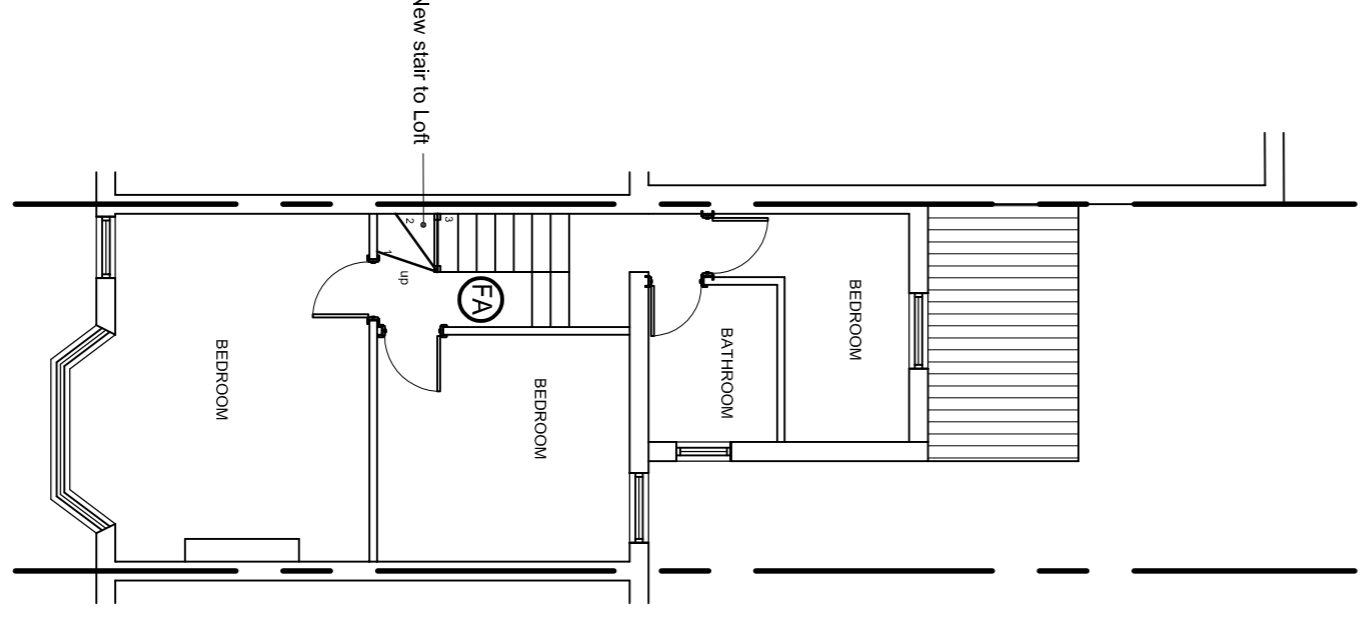


Proposed First Floor Plan  
1:100

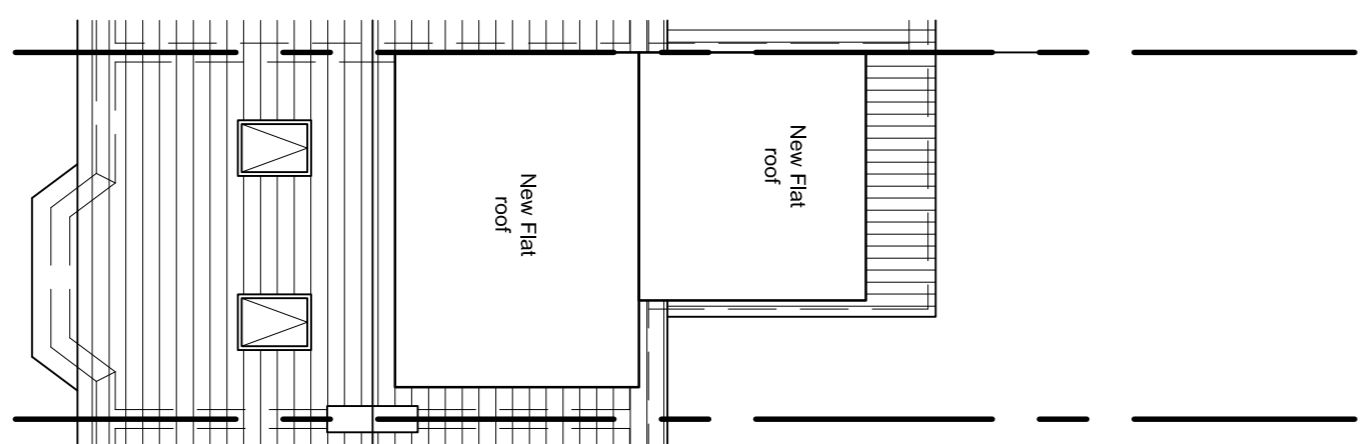


Proposed Roof Plan  
1:100

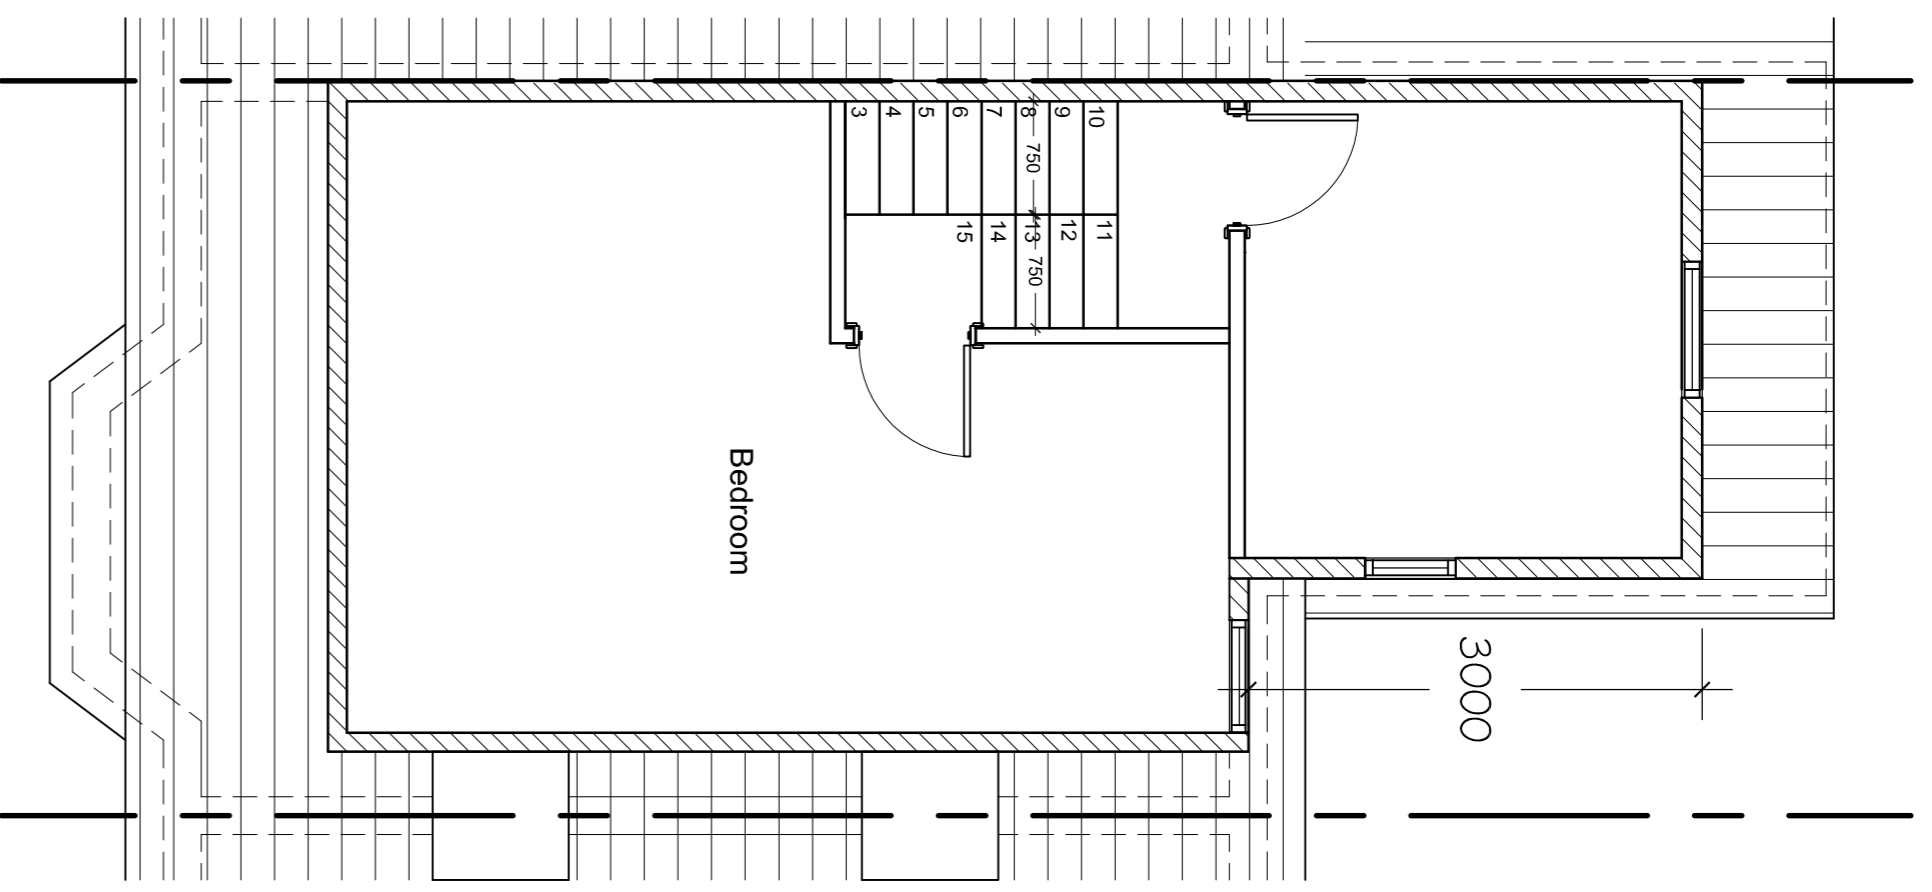

Proposed Loft Floor Plan  
1:50

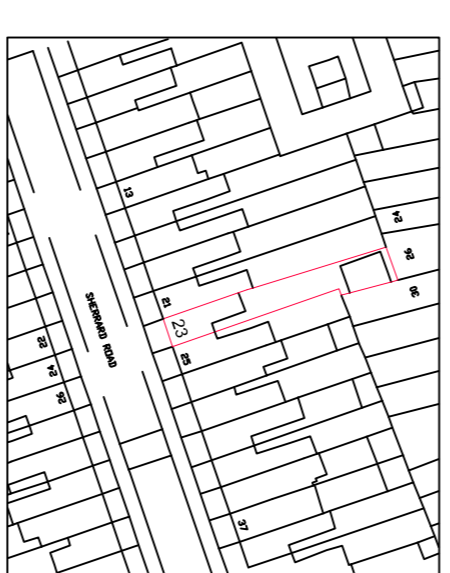

Site Location Plan  
Scale 1:1250

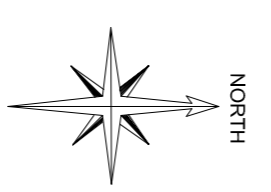

**Planning**

**John Farguharson Partnership LLP**  
Est. 1922  
6 Hare Hall Lane,  
Cildon Park,  
Essex, RM2 6BD  
Tel: 01708 75 00 11  
E-Mail: admin@jfpengineers.co.uk




**Loft Conversion with Rear Dormer**  
23 Sherrard Rd, Forest Gate, London  
E7 8DN

Existing and Proposed Floor plans and  
Site Location Plan

PLANNING

Scale	Drawn	Date	Checked	Revised
AS SHOWN @ A1	BS	OCT-2020	RSS	A

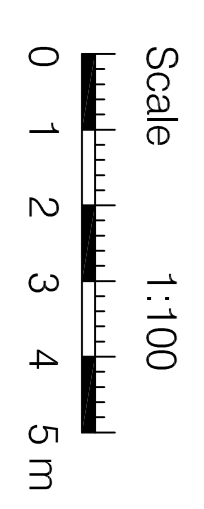

Scale 1:100

Revision No.	Revision
9068 / 101	A