



# EAST ELEVATION

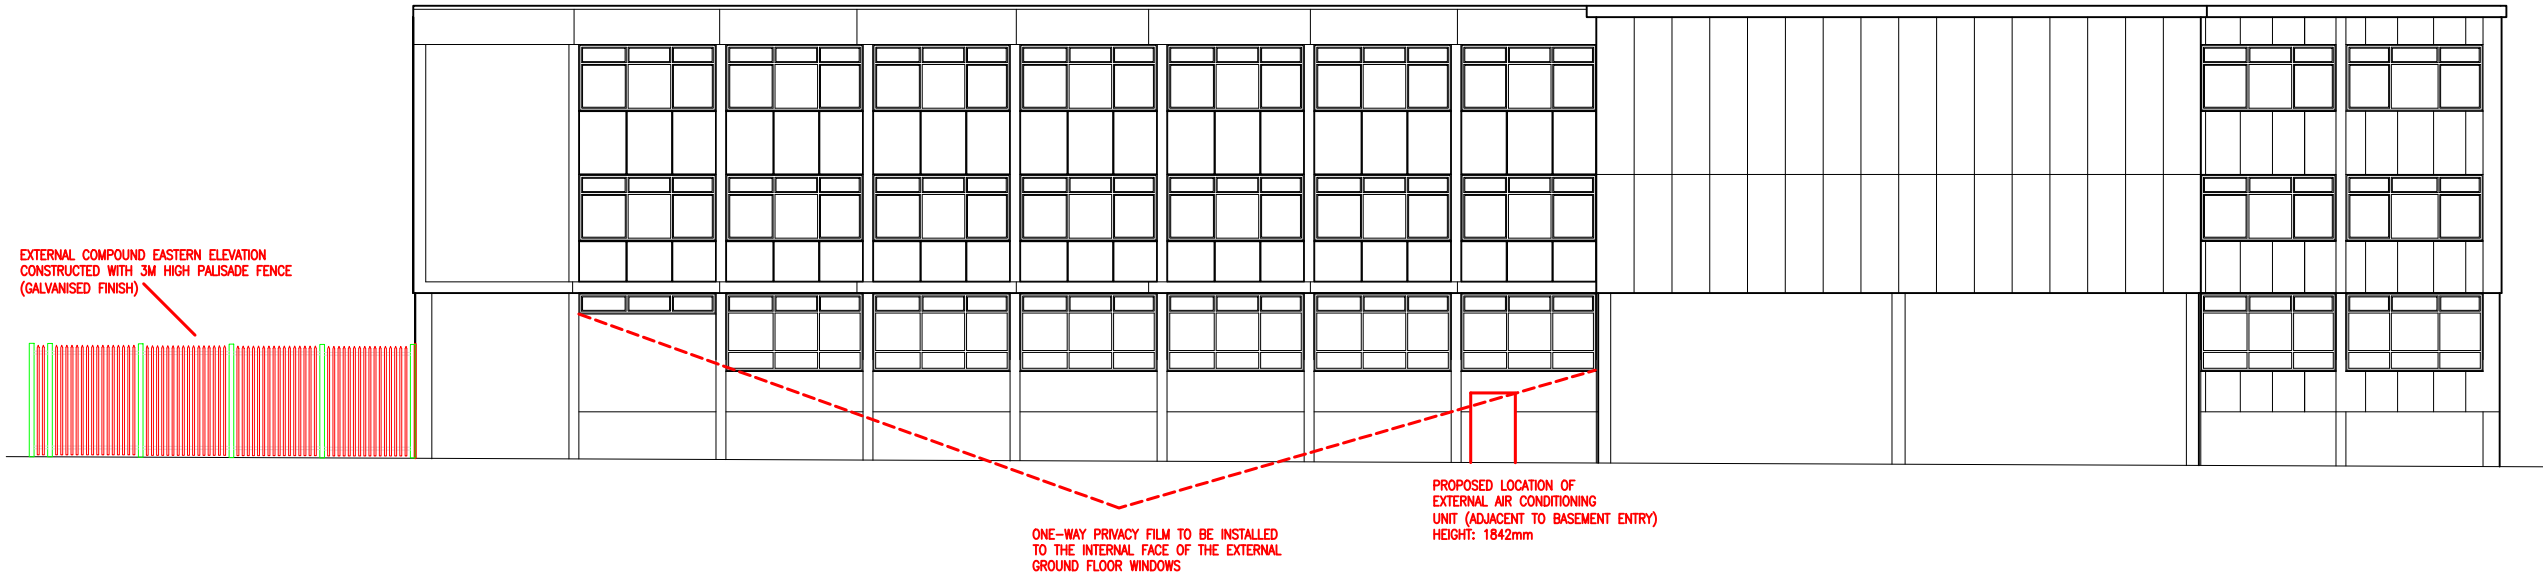

# WEST ELEVATION

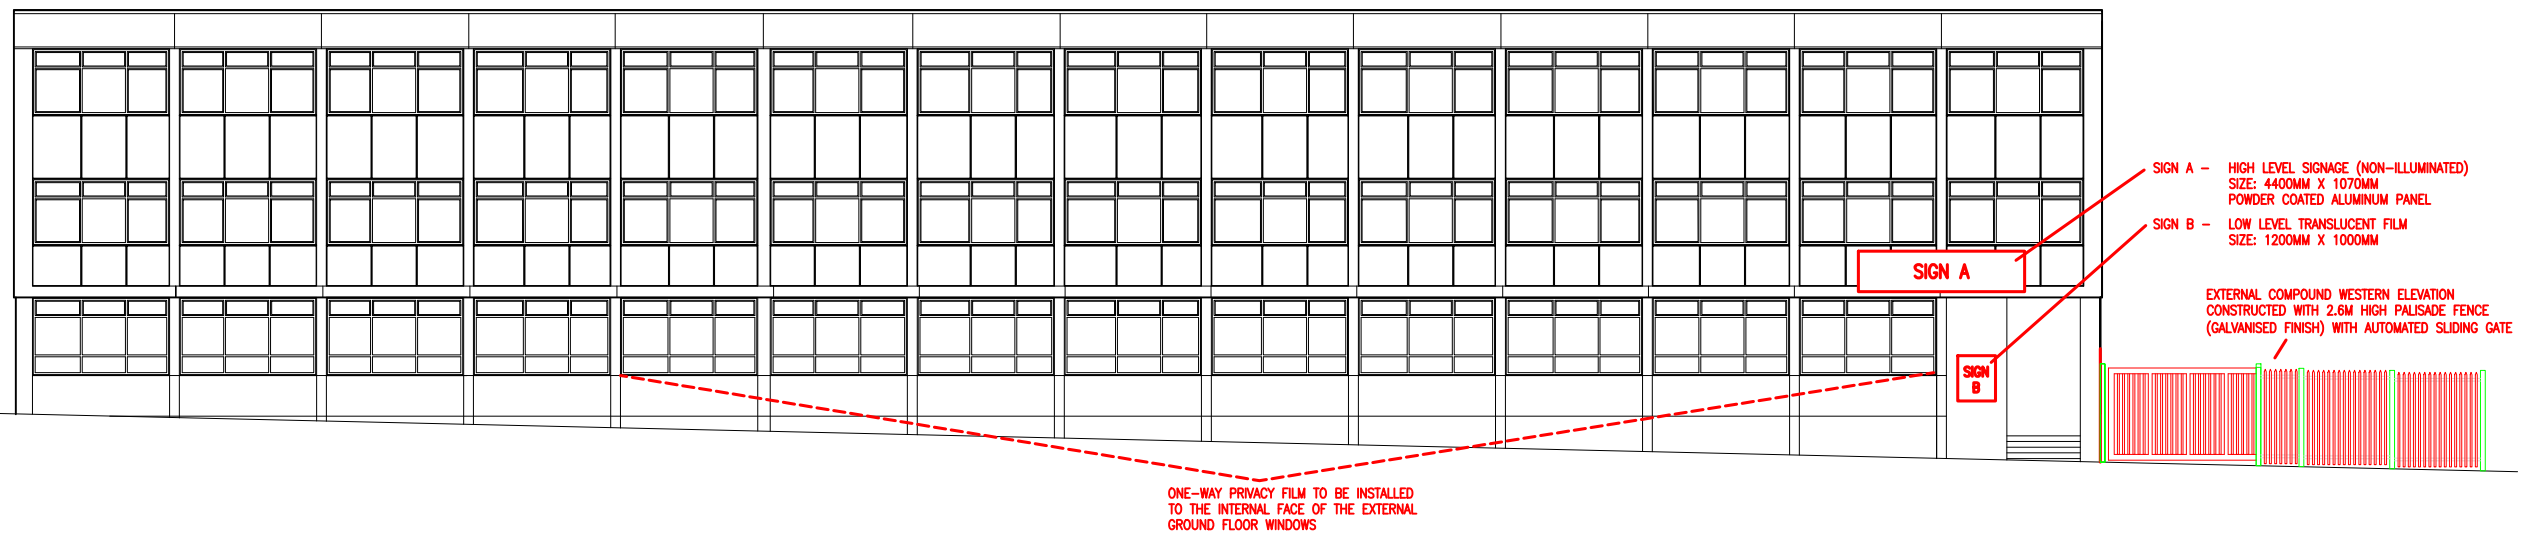

Do not scale this drawing - In all cases figured dimensions to be followed  
All dimensions to be checked on site before work commences  
© This drawing is the copyright of DTZ and may not be reproduced in part or in  
whole without prior written permission

Notes

Revision	Description	Date	Drawn
-	Initial issue.	JUL 19	WT



Project & Development Services

Central Square  
Forth Street  
Newcastle upon Tyne  
NE1 3PJ

Tel: +44 (0) 191 223 5700

Fax: +44 (0) 191 223 5799

www.cushmanwakefield.com

Client: Home Office

Project: Royal Middlehaven House  
Middlesbrough  
TS2 1BB

Drawing: Proposed East/West Elevation

Scale: 1:200 @ A3 Drawn by: WT

Date: JUL 2019 Checked by: JH

Drawing Number: 02682/05 Revision: -

