


Do not scale this drawing - In all cases figured dimensions to be followed
 All dimensions to be checked on site before work commences
 © This drawing is the copyright of DTZ and may not be reproduced in part or in whole without prior written permission

Notes

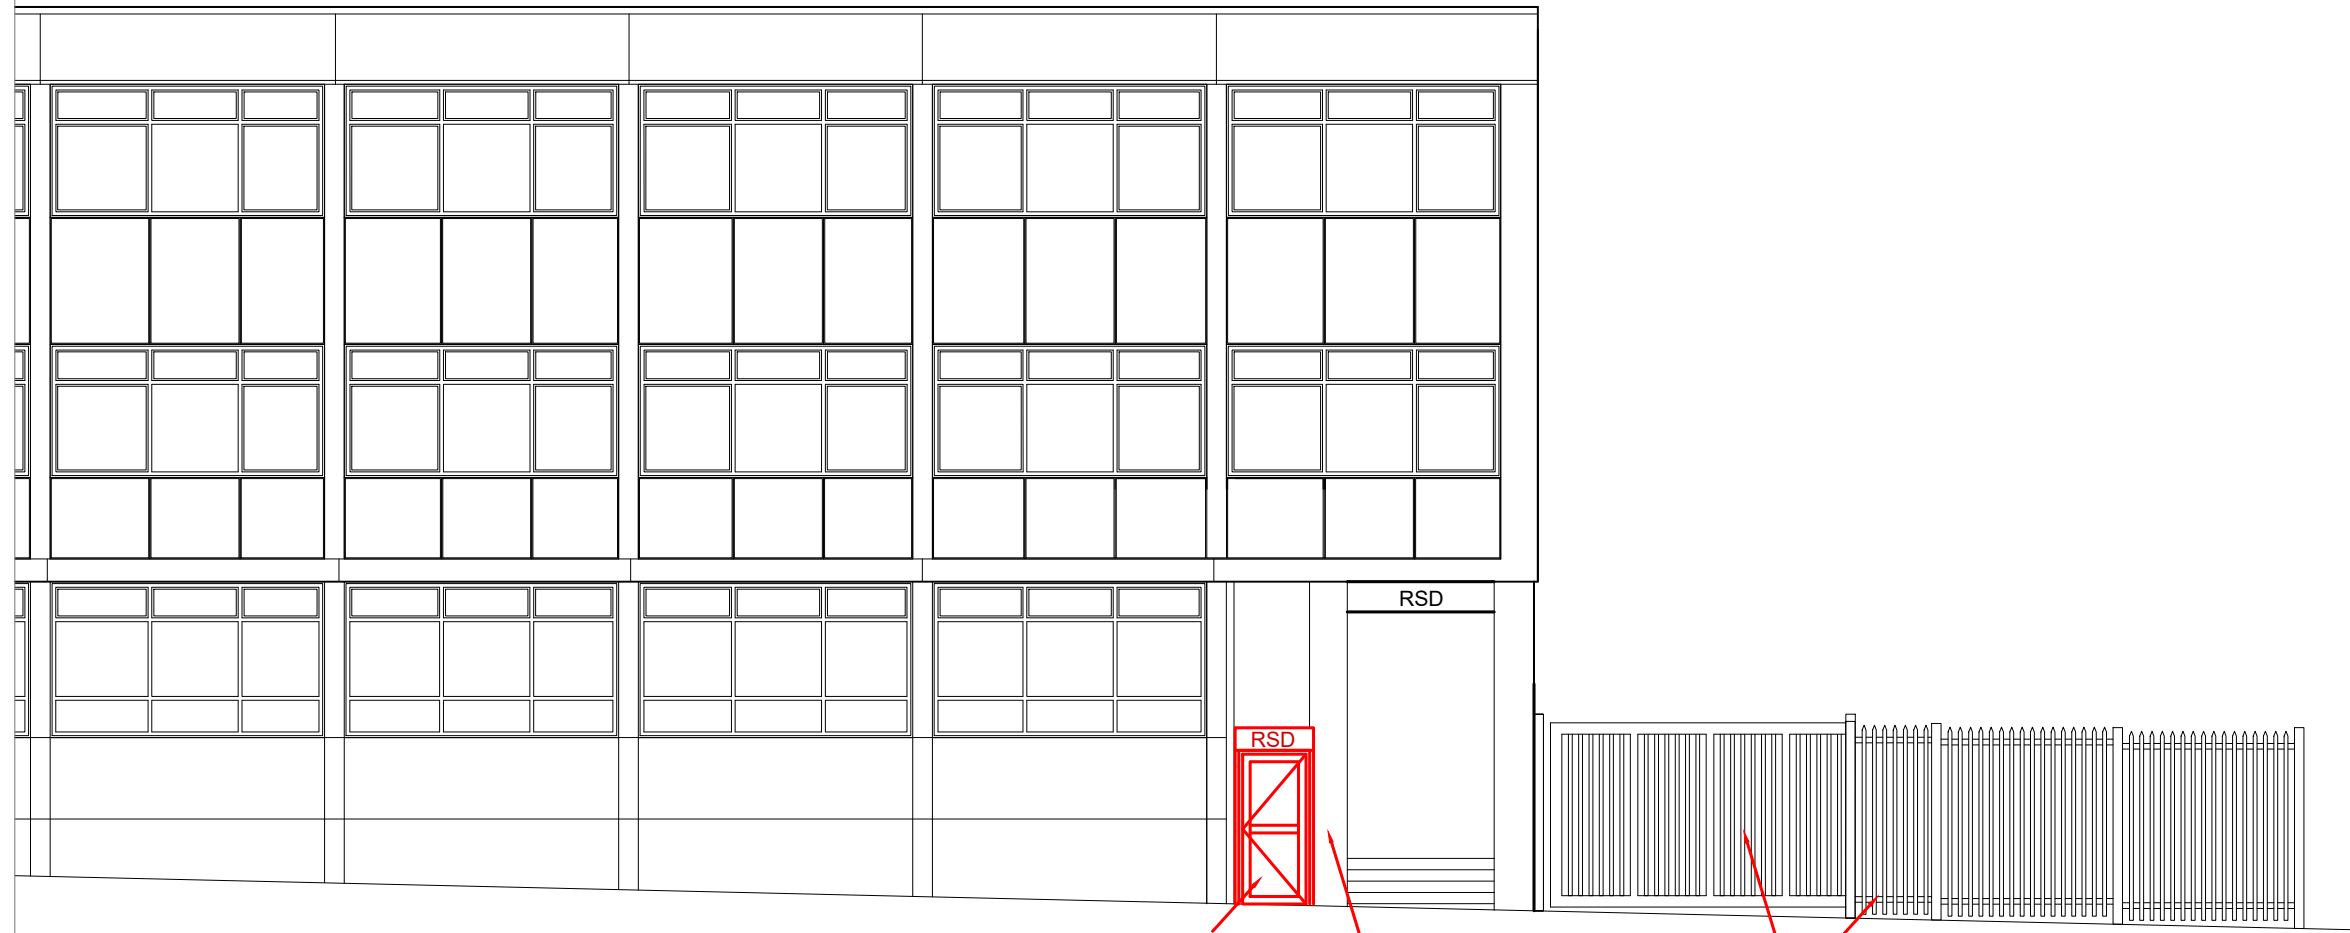

Proposed Entrance Door

Video Intercom

Privacy Screen to fence and gate

WEST ELEVATION

Revision	Description	Date	Drawn
-	Initial issue.	DEC 20	WT



Project & Development Services
 Central Square
 Forth Street
 Newcastle upon Tyne
 NE1 3PJ
 Tel: +44 (0) 191 223 5700
 Fax: +44 (0) 191 223 5799
 www.cushmanwakefield.com

Client: Home Office
 Project: Royal Middlehaven House
 Middlesbrough
 TS2 1BB
 Drawing: Proposed West Elevation

Scale: 1:100 @ A3 Drawn by: WT
 Date: DEC 2020 Checked by: JH
 Drawing Number: 02682/08 Revision: -

