




This copy has been made by or with the authority of Midlothian Council pursuant to Section 47 of the Designs and Patents Act 1988. Unless that Act provides a relevant exception to copyright, the copy must not be copied without the prior permission of the copyright owner.

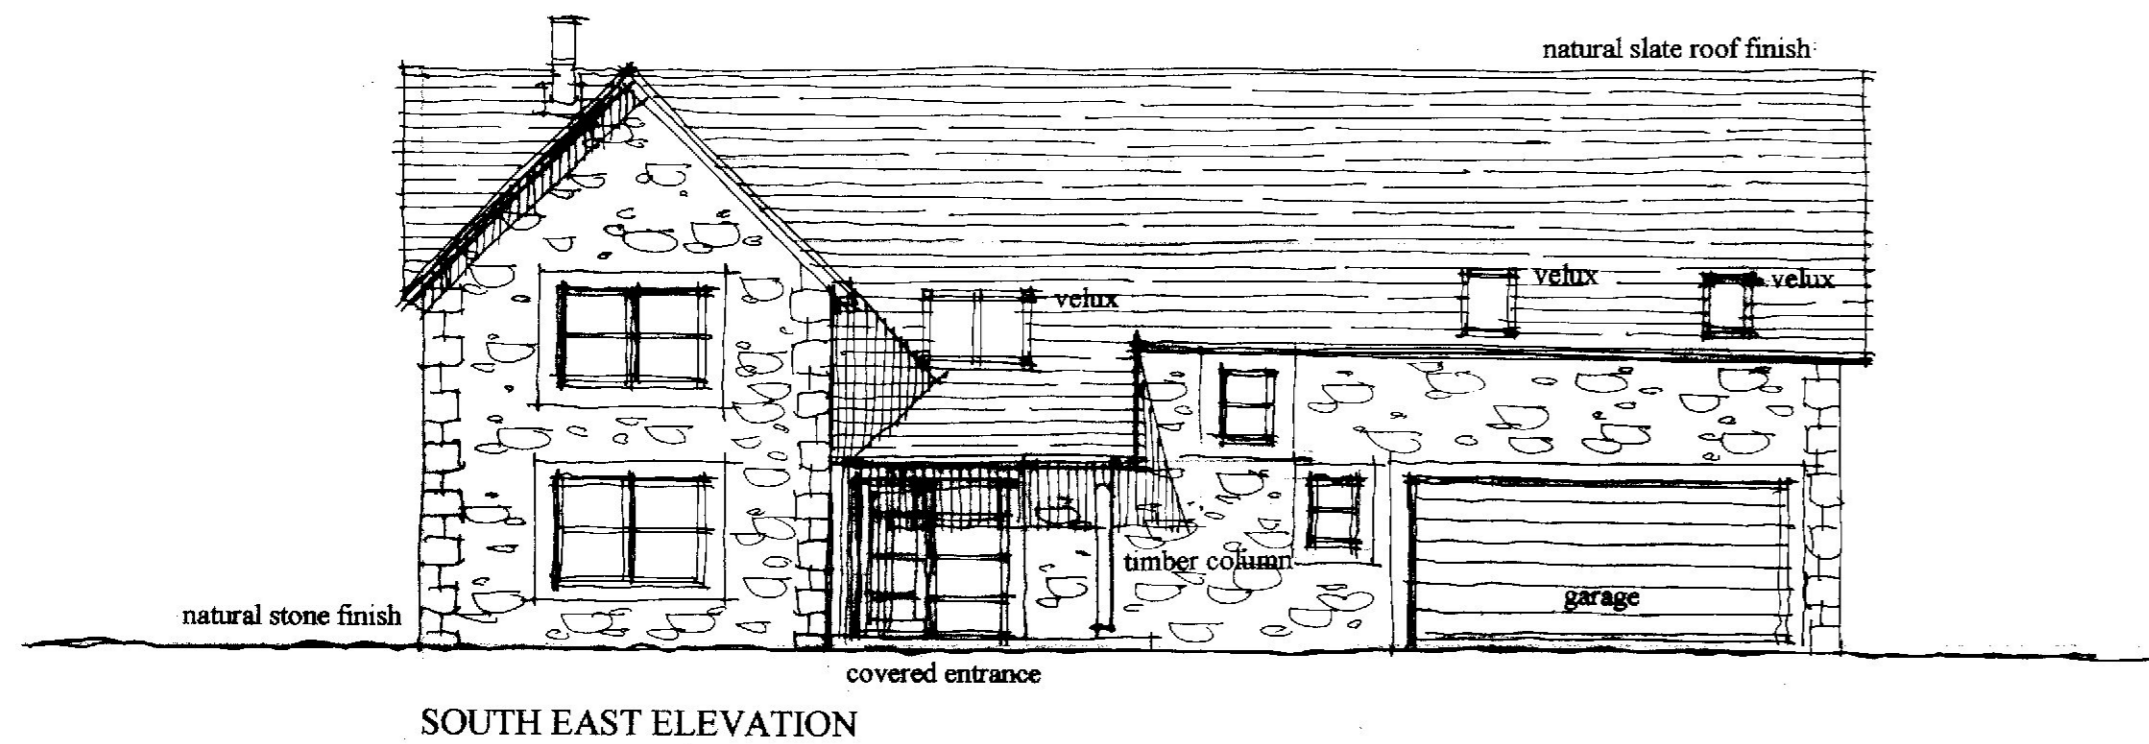


SOUTH EAST ELEVATION

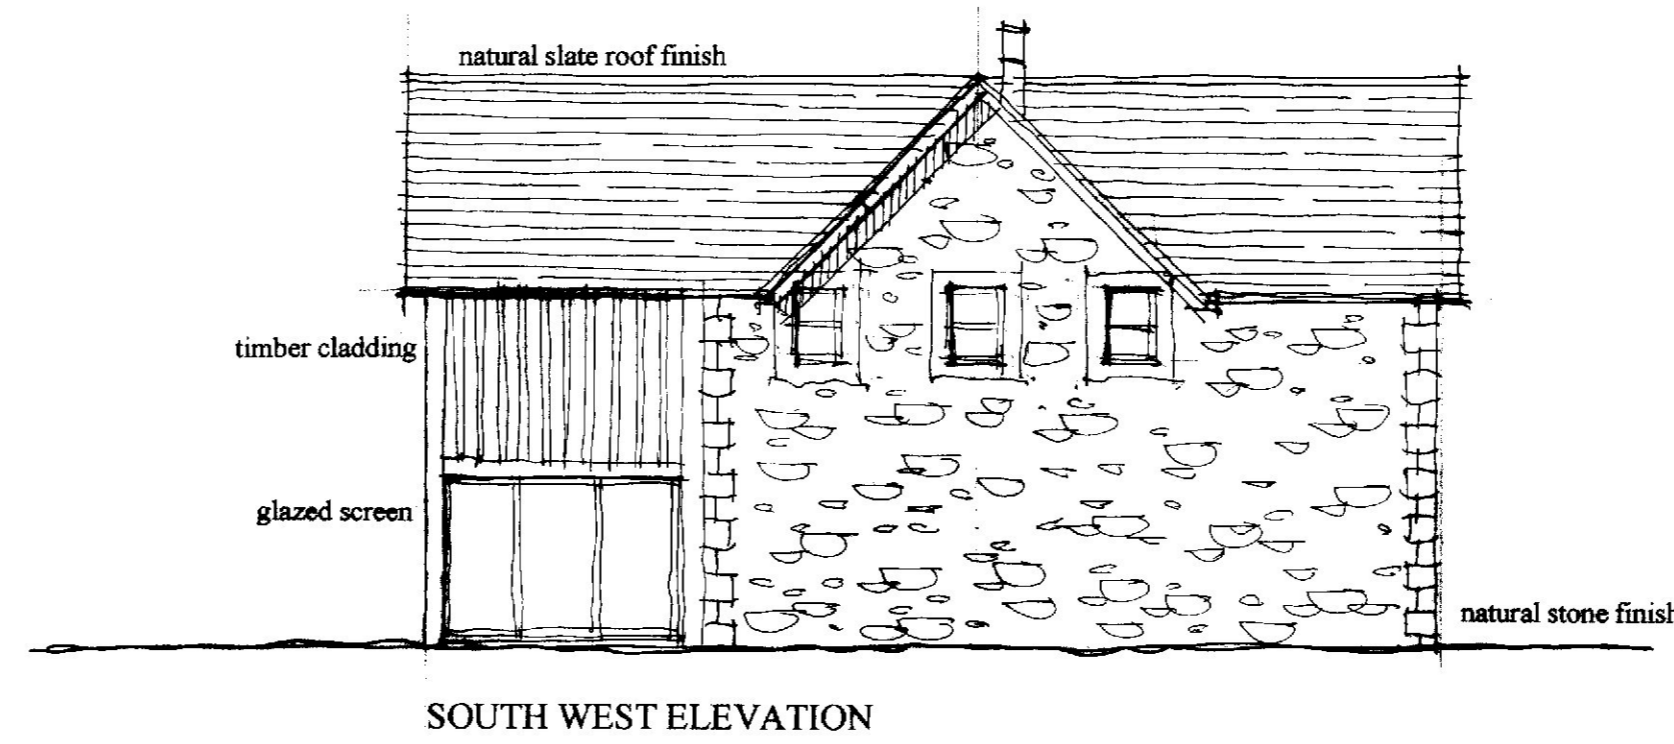


SOUTH WEST ELEVATION

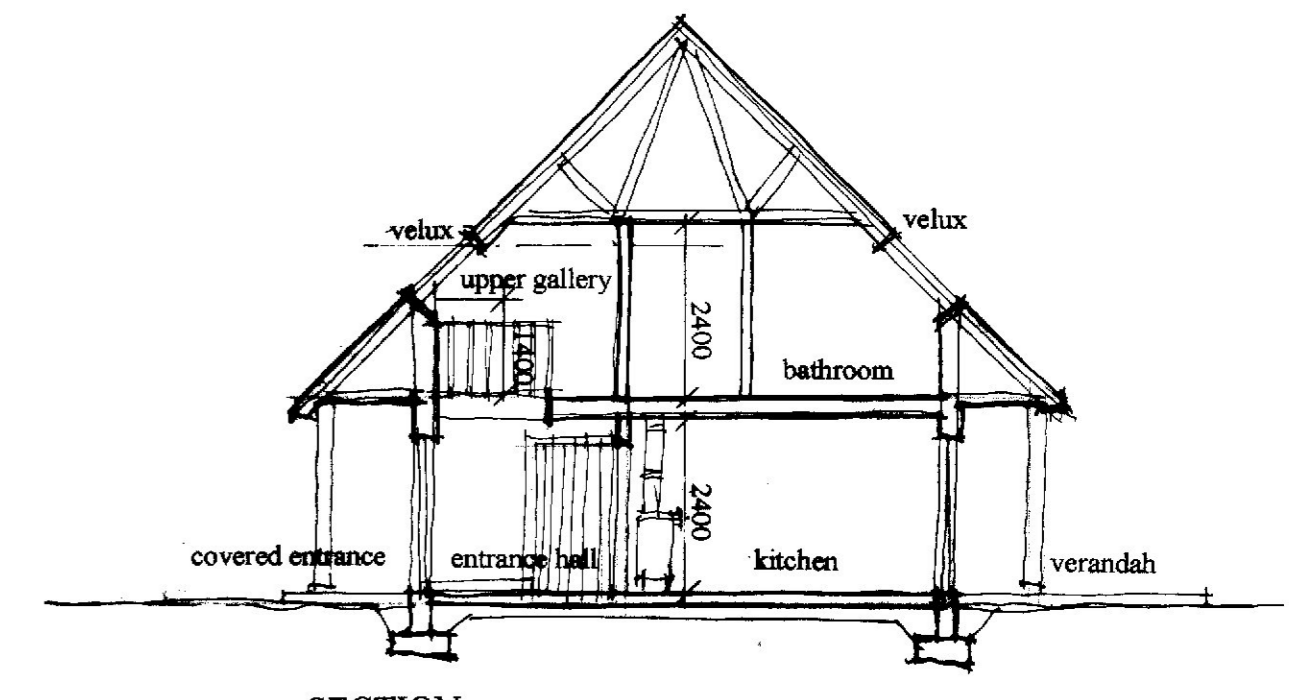


SECTION

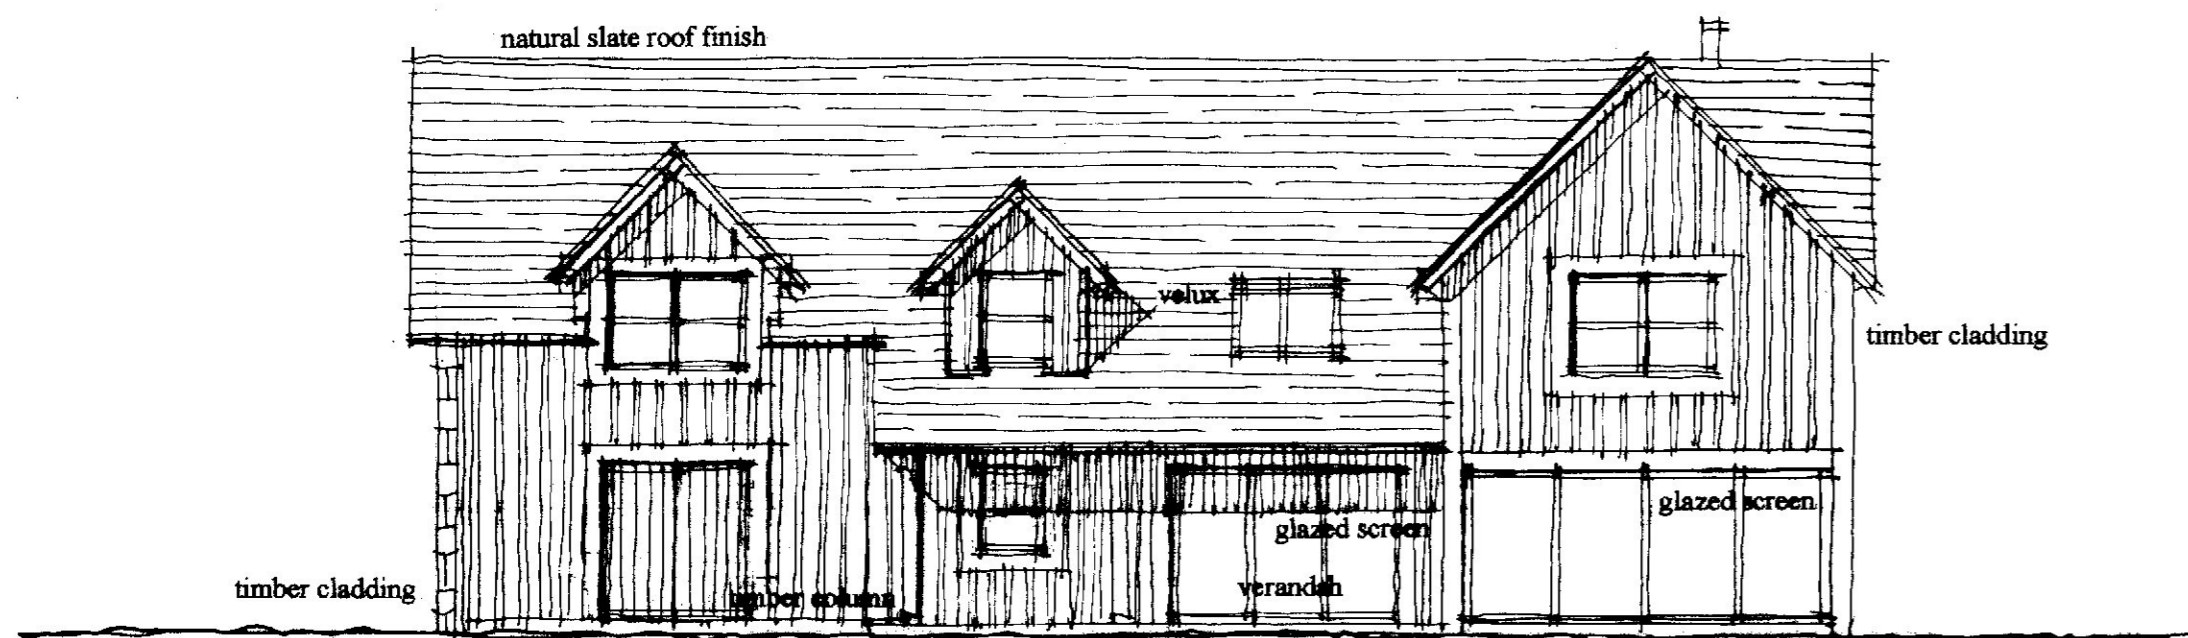


NORTH WEST ELEVATION

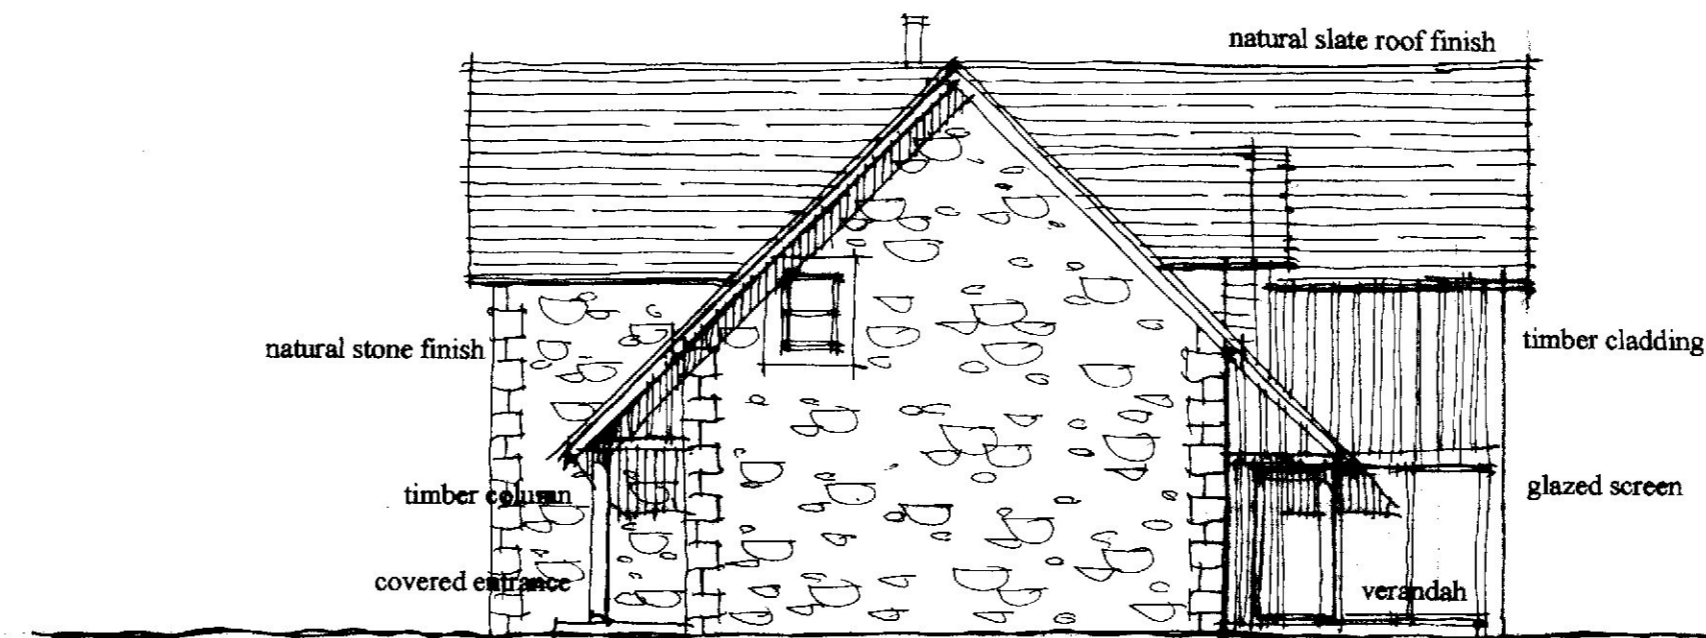


NORTH EAST ELEVATION

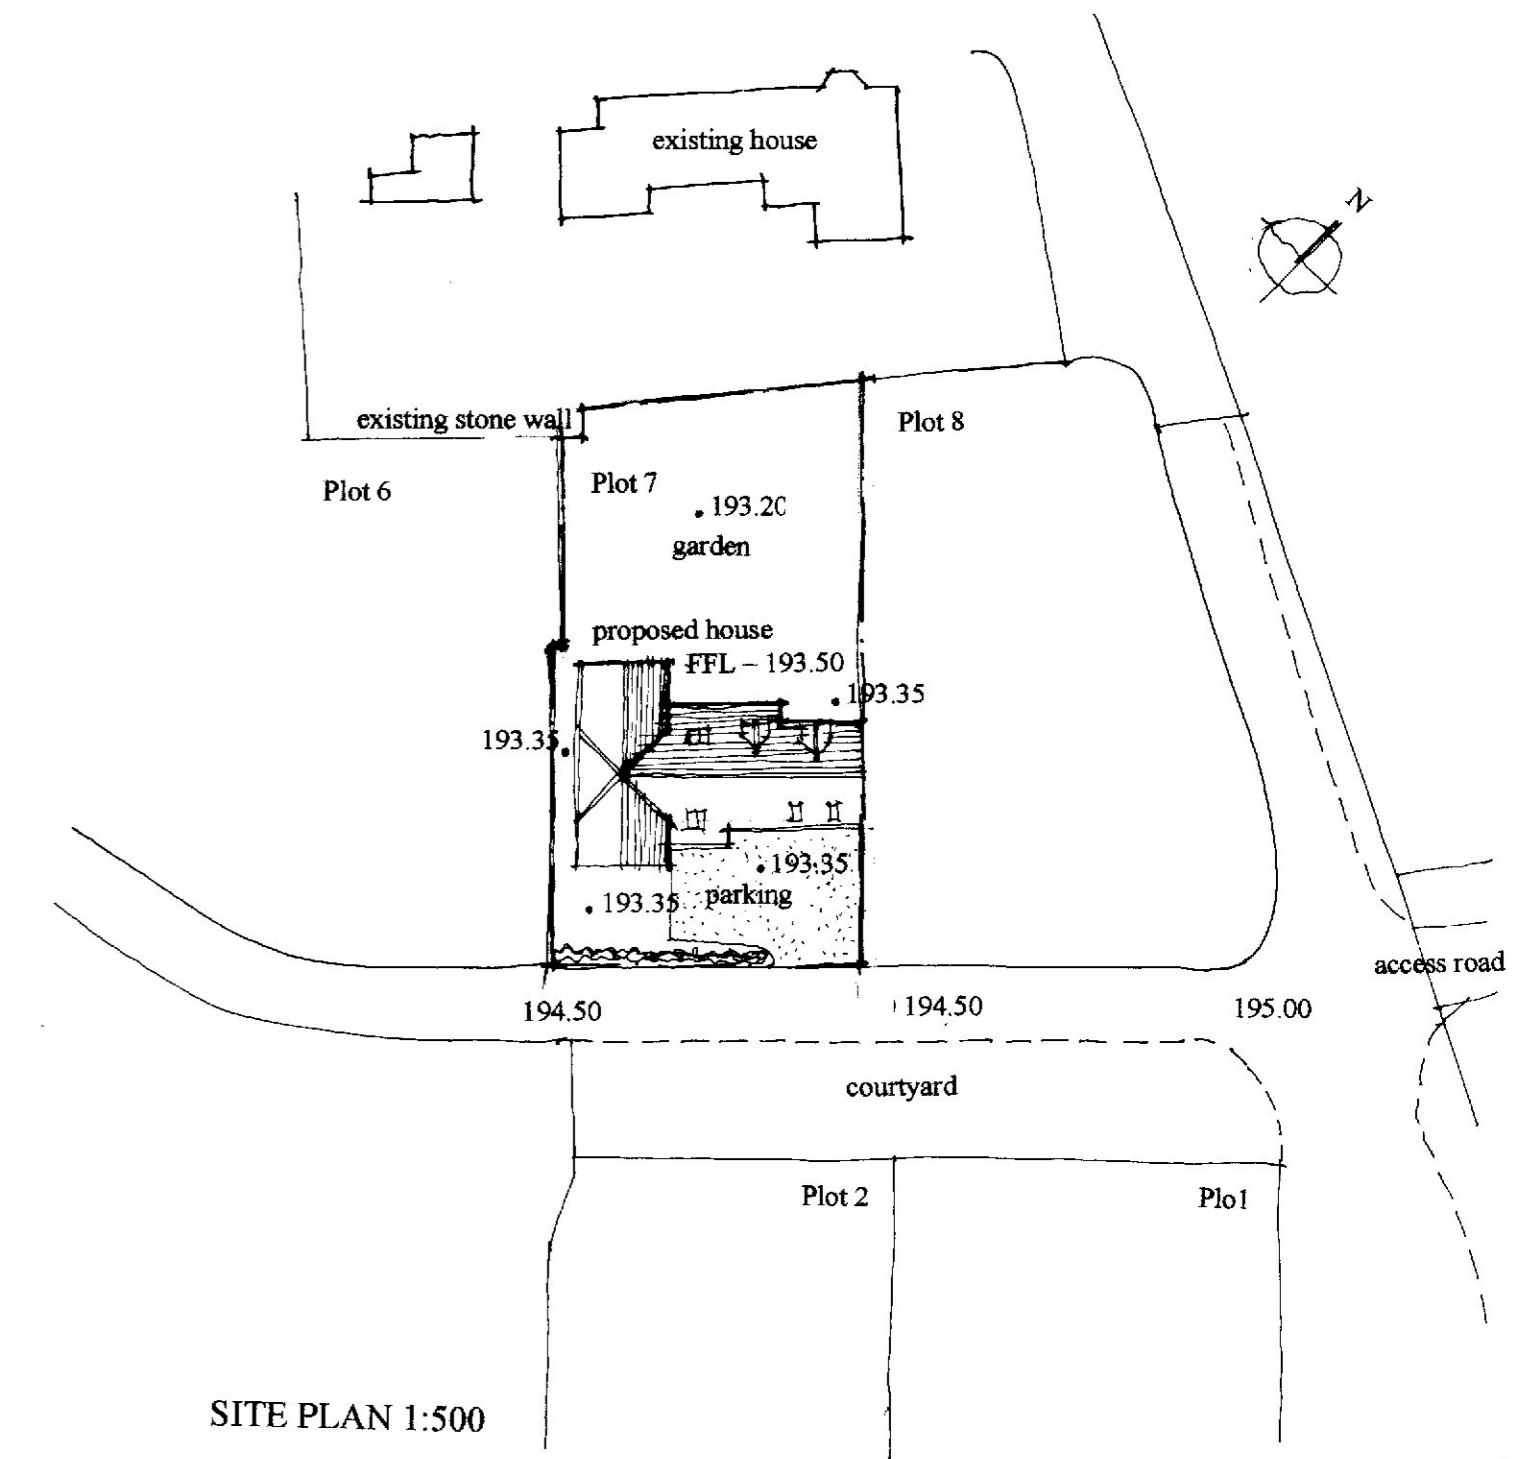



SITE PLAN 1:500

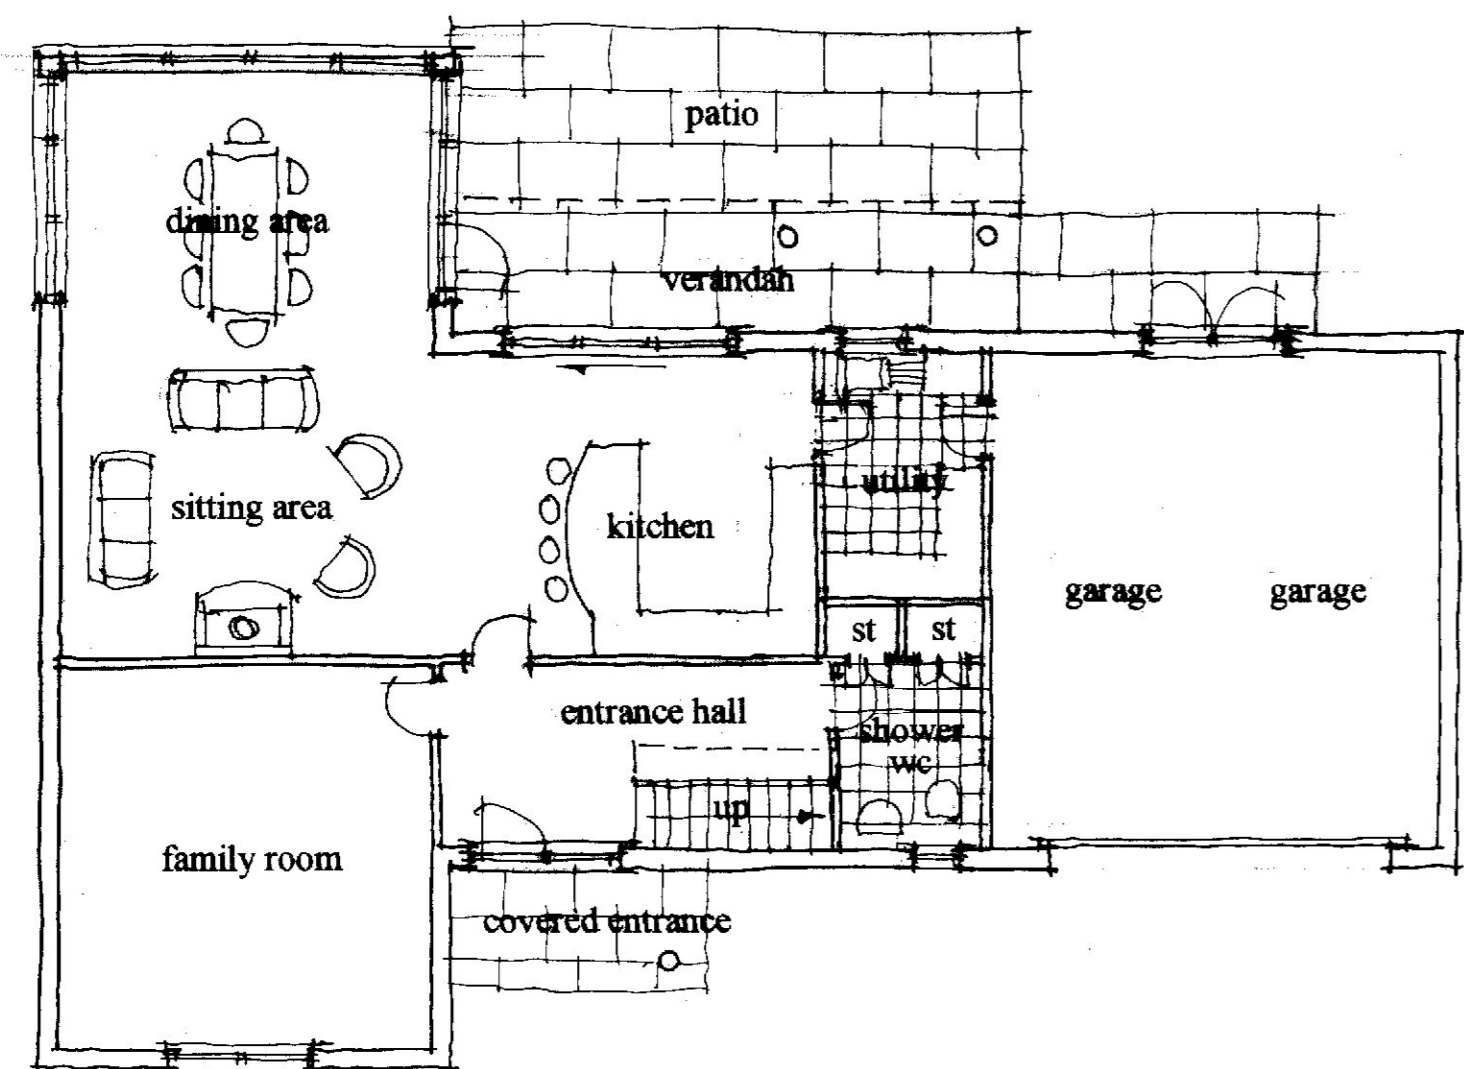

GROUND FLOOR PLAN

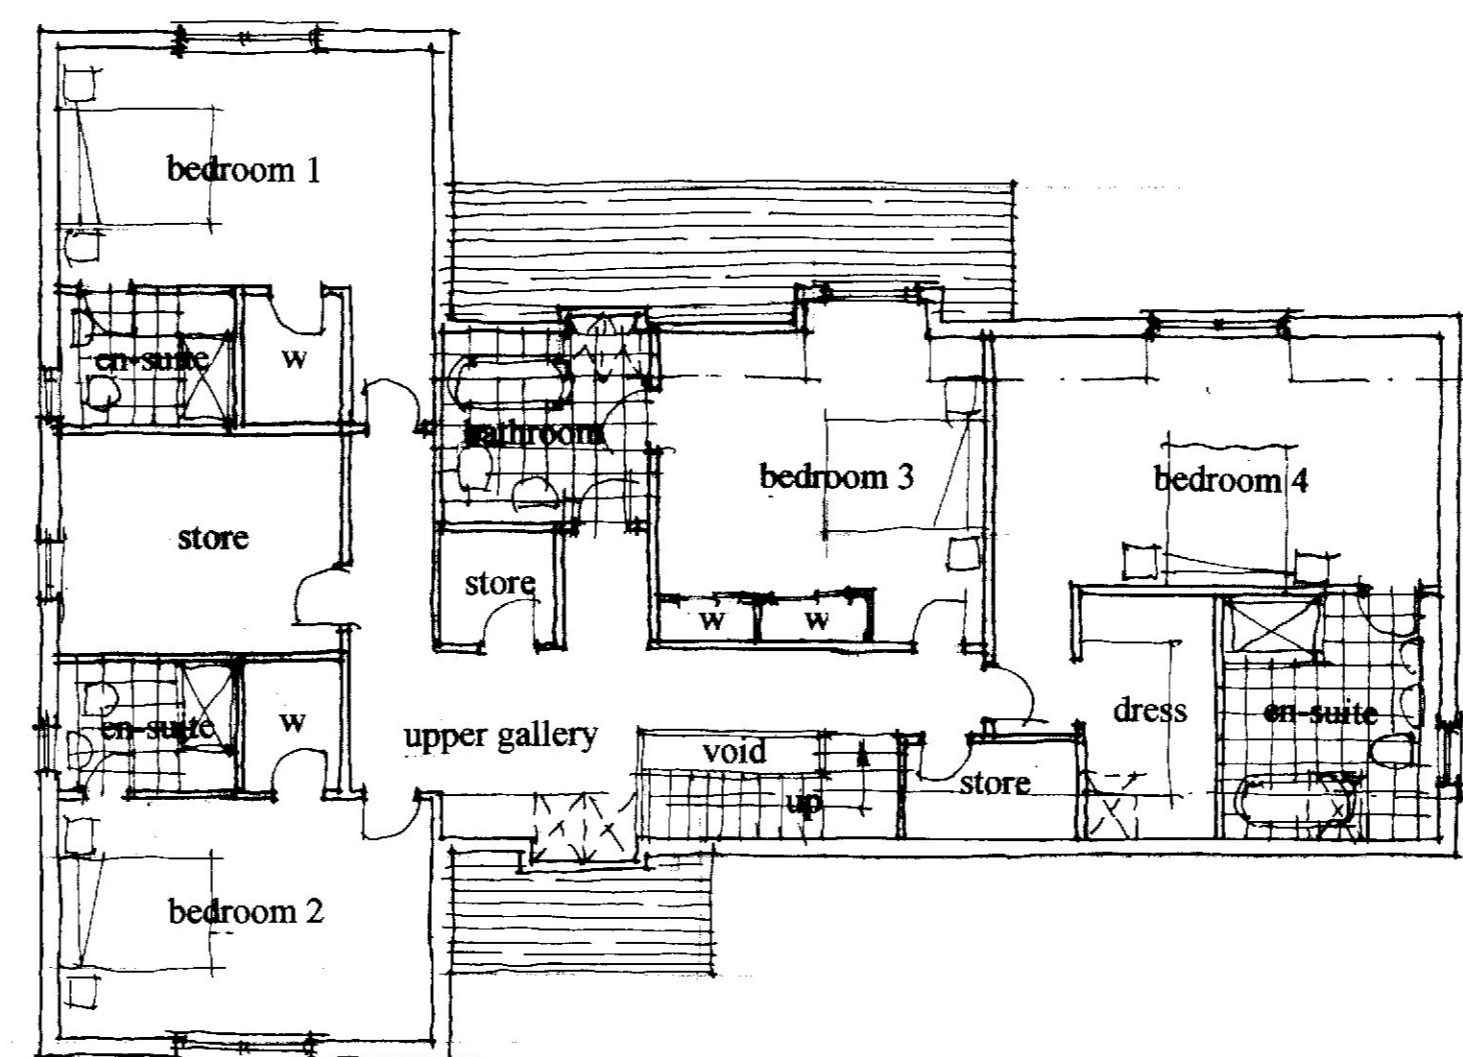

FIRST FLOOR PLAN

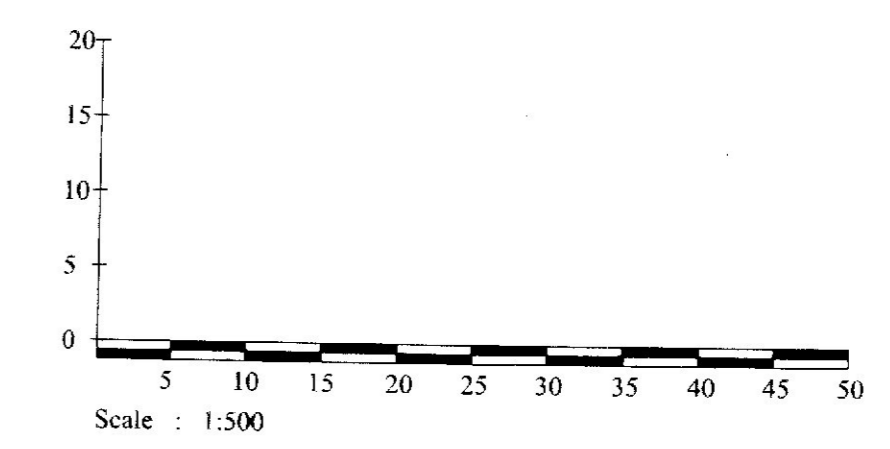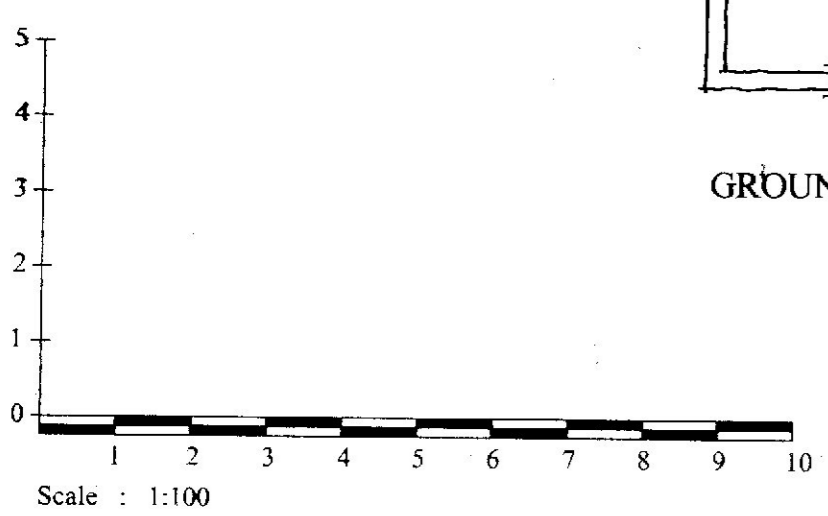

StudioK Architects Ltd 14 Hunter Street, Auchterarder, PH8 1PA Tel 01754 863795 Mob 07902 164566 e-mail - studiok@btinternet.com		
Client Mr Alan Tominey		
Project Proposed New House At Plot 7 Lawfield, Dalkeith, Edinburgh.		
Drawing Proposed Plans & Elevations		
Scale 1:100 1:500	Drawn KK	
Date Dec 20	Rev. Date	
Job No. 2024	Dwg. No. P01	Rev.