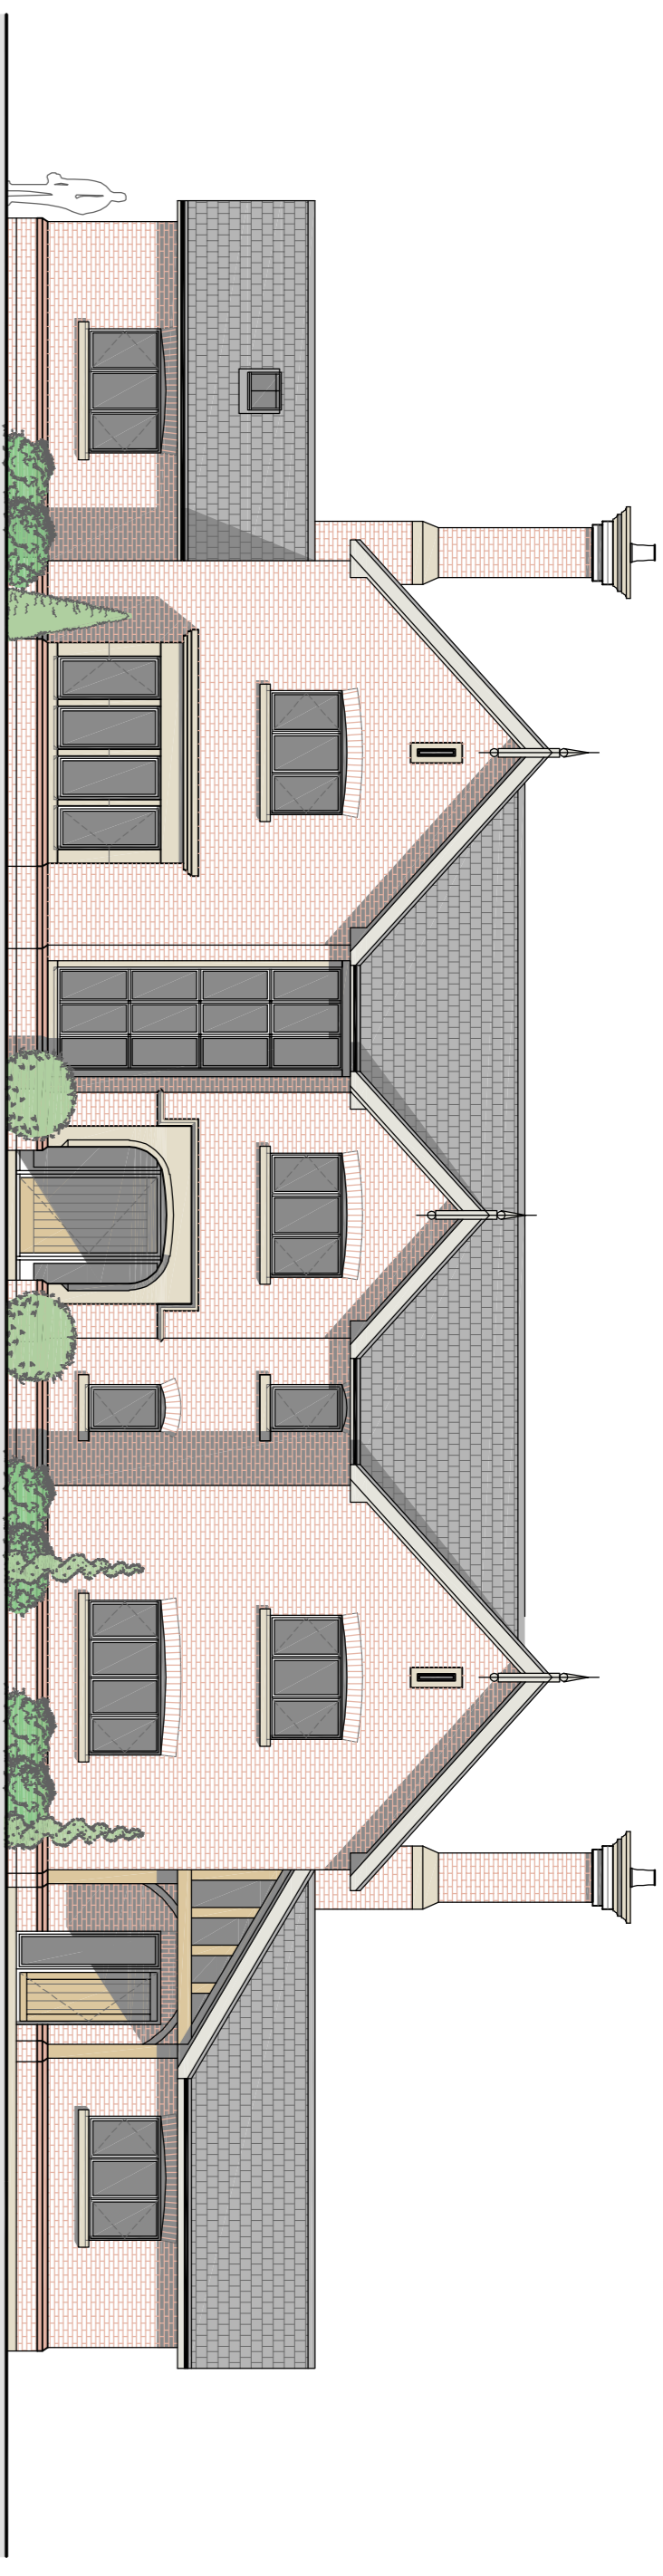


Notes

1. The drawing remains the copyright of the Designer and may not be copied in whole or part without prior written consent.
2. Do not scale from paper. Use a fixed or top scale to ensure accuracy.
3. The builder is to familiarise himself and fully understand the drawings before any work commences on site.

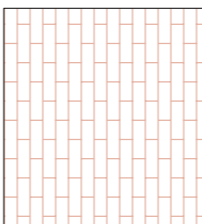
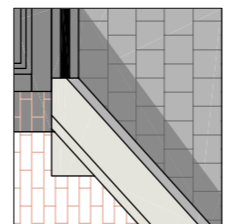
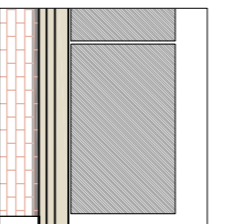
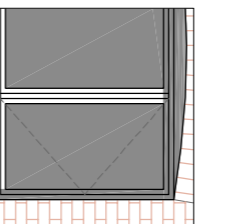
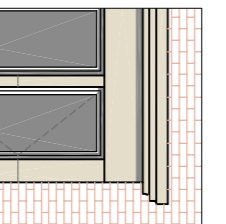
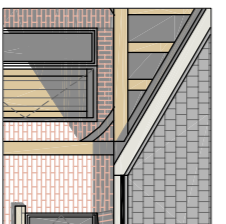



Proposed Front Elevation 1:100




Proposed Rear Elevation 1:100

KEY

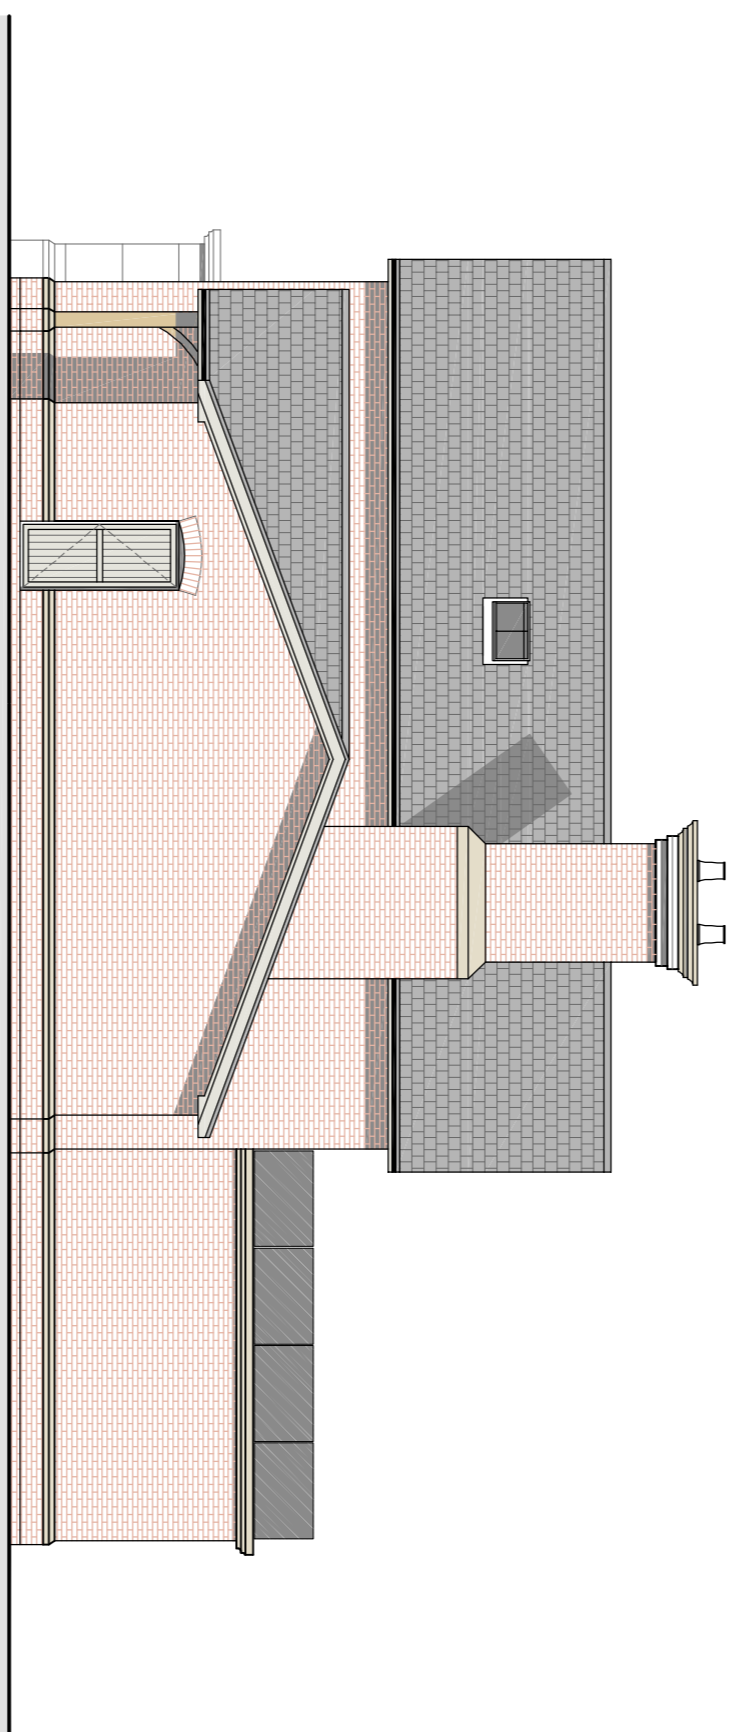-  Borrowdale Blend Brick by Istock
-  Natural Cupa R2 Slate with Accoya timber painted fascias and soffits
-  Glass Balustrade
-  Aluminium Windows in Anthracite Grey
-  Natural sandstone bay windows, arches, window sills and features
-  Oak Porch




Proposed Side Elevation 1:100

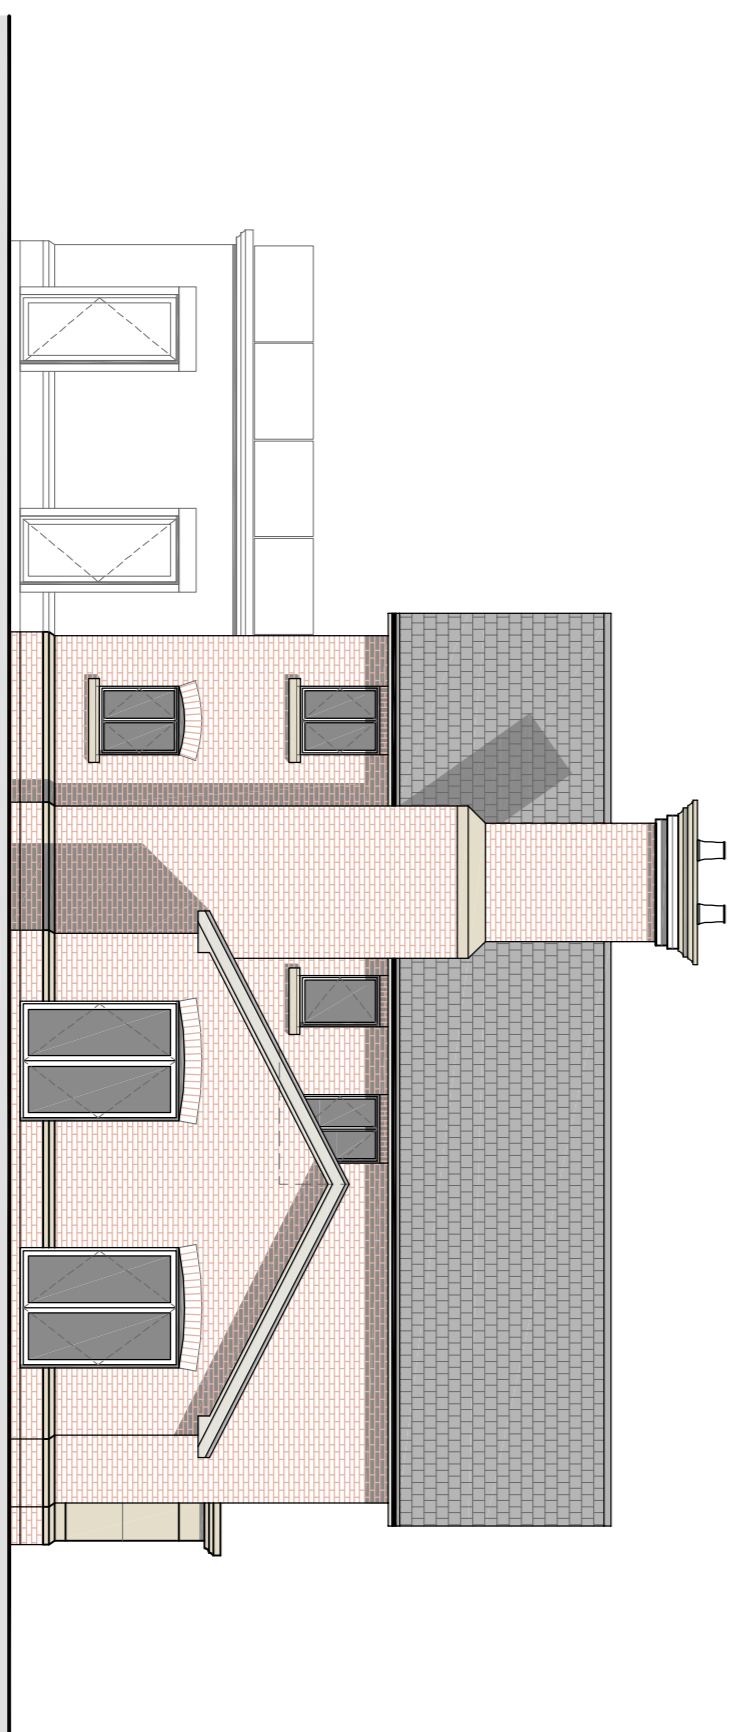


Proposed Side Elevation 1:100



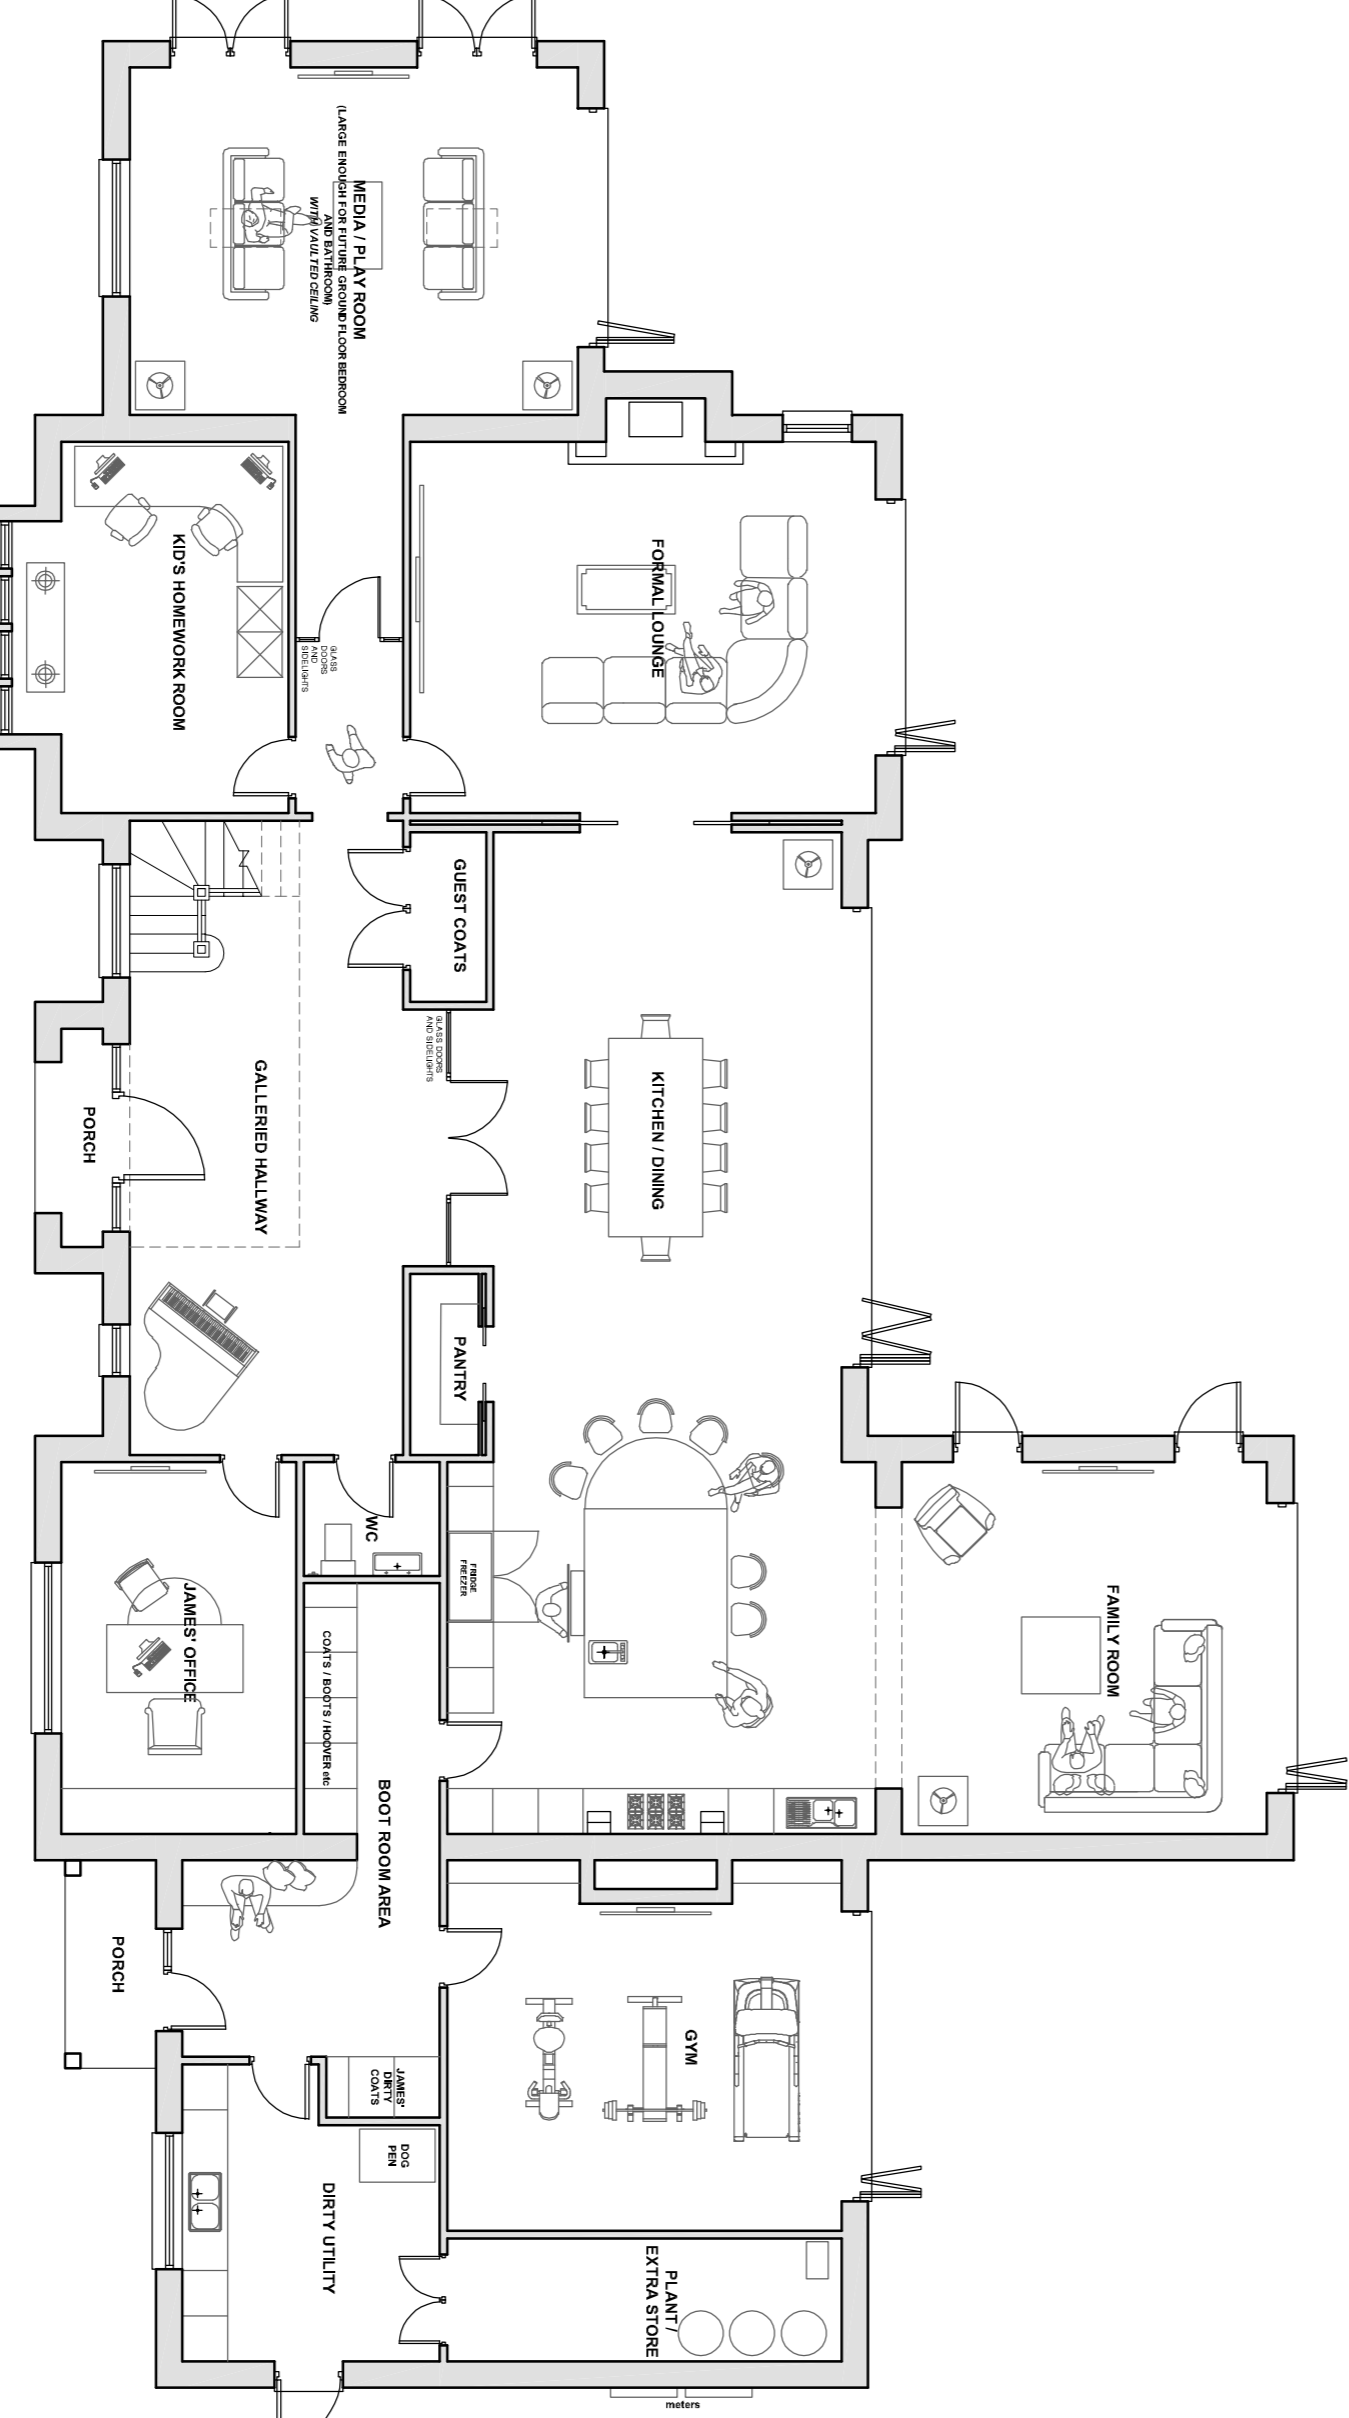Proposed First Floor Plan 1:100



Proposed Ground Floor Plan 1:100

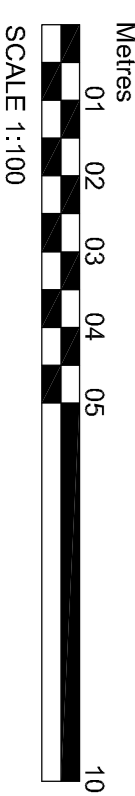

Higher Farm, Byley

Rev	Date	Drawn	Checked	Description

Client	Mr and Mrs Ashbrook	Scale	1:100	Paper Size	A1	Date	20.08.20
Project	Higher Farm, Byley	Drawn	JB	Checked		Stage	PLANNING
Drawing Title	Floor Plans and Elevations	Job Number	20053	Drawing No.	10	Revision	

As Proposed

James Bell Architecture Ltd
Rural Architecture & Residential Property
 Barn Studio, Lightfoot Green Farm, School Lane, Breviton, Crueshie, CV11 1RT, Tel: 01477 500848, admin@jamesbellarchitecture.com