

Higher Farm, Byley

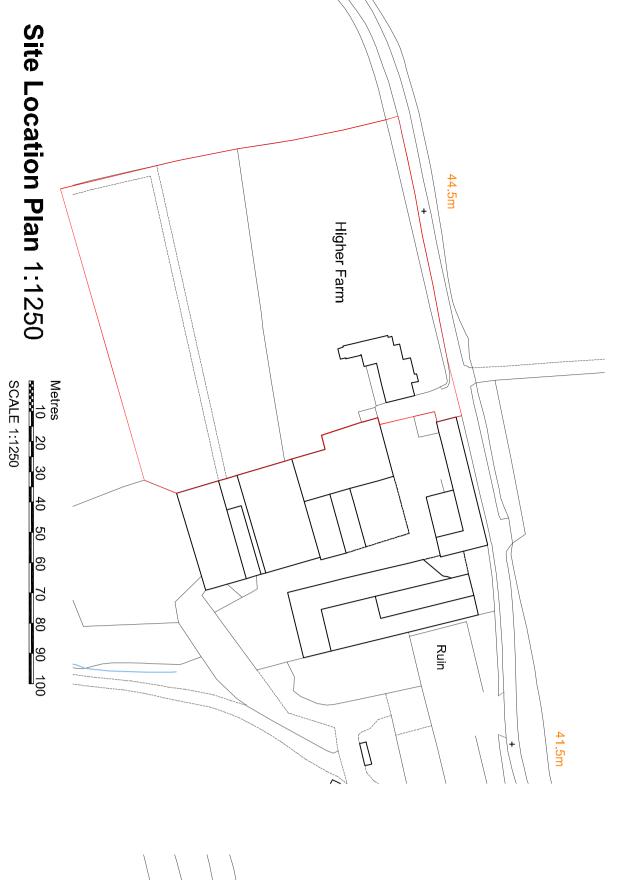

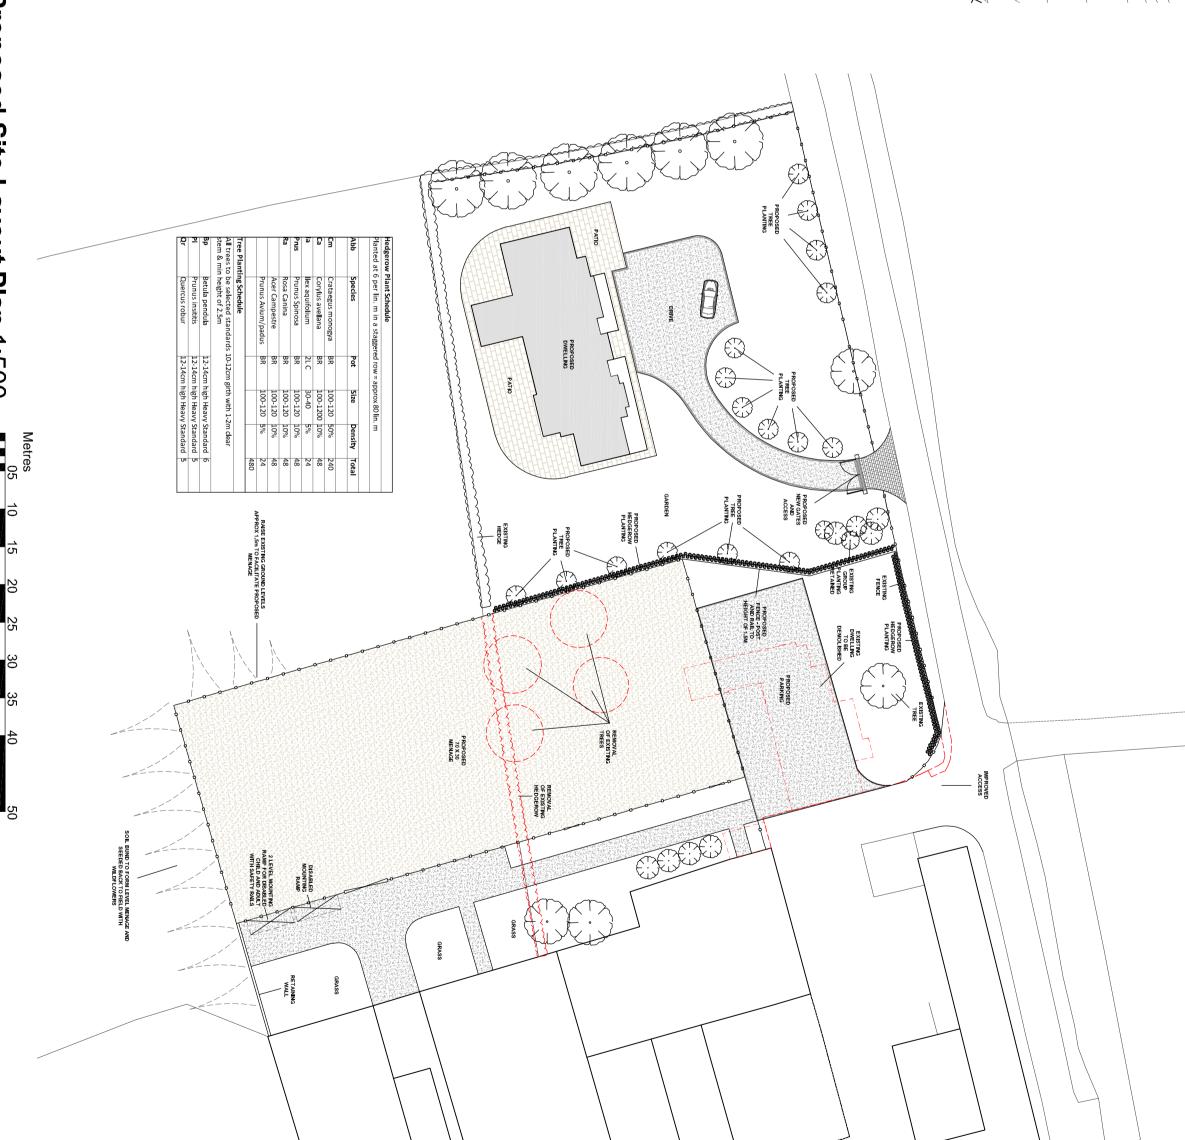

Proposed Site Layout Plan 1:500

Metres 10 05 10 SCALE 1:500

Date	06 01 21
Drawn	JB
Checked	
Description	Edge red amended on site location plan

>	=	20053	Site Plans
Revision	Job Number Drawing No. Revision	Job Number	Drawing Title
Stage PLANNING	Checked -	Drawn JB	Project Higher Farm, Byley
Date 01.09.20	Paper Size A2	Scale 1:100	Client Mr and Mrs Ashbrook
			Rev Date Drawn Checked Description

James Bell Architecture Ltd