


MapServe

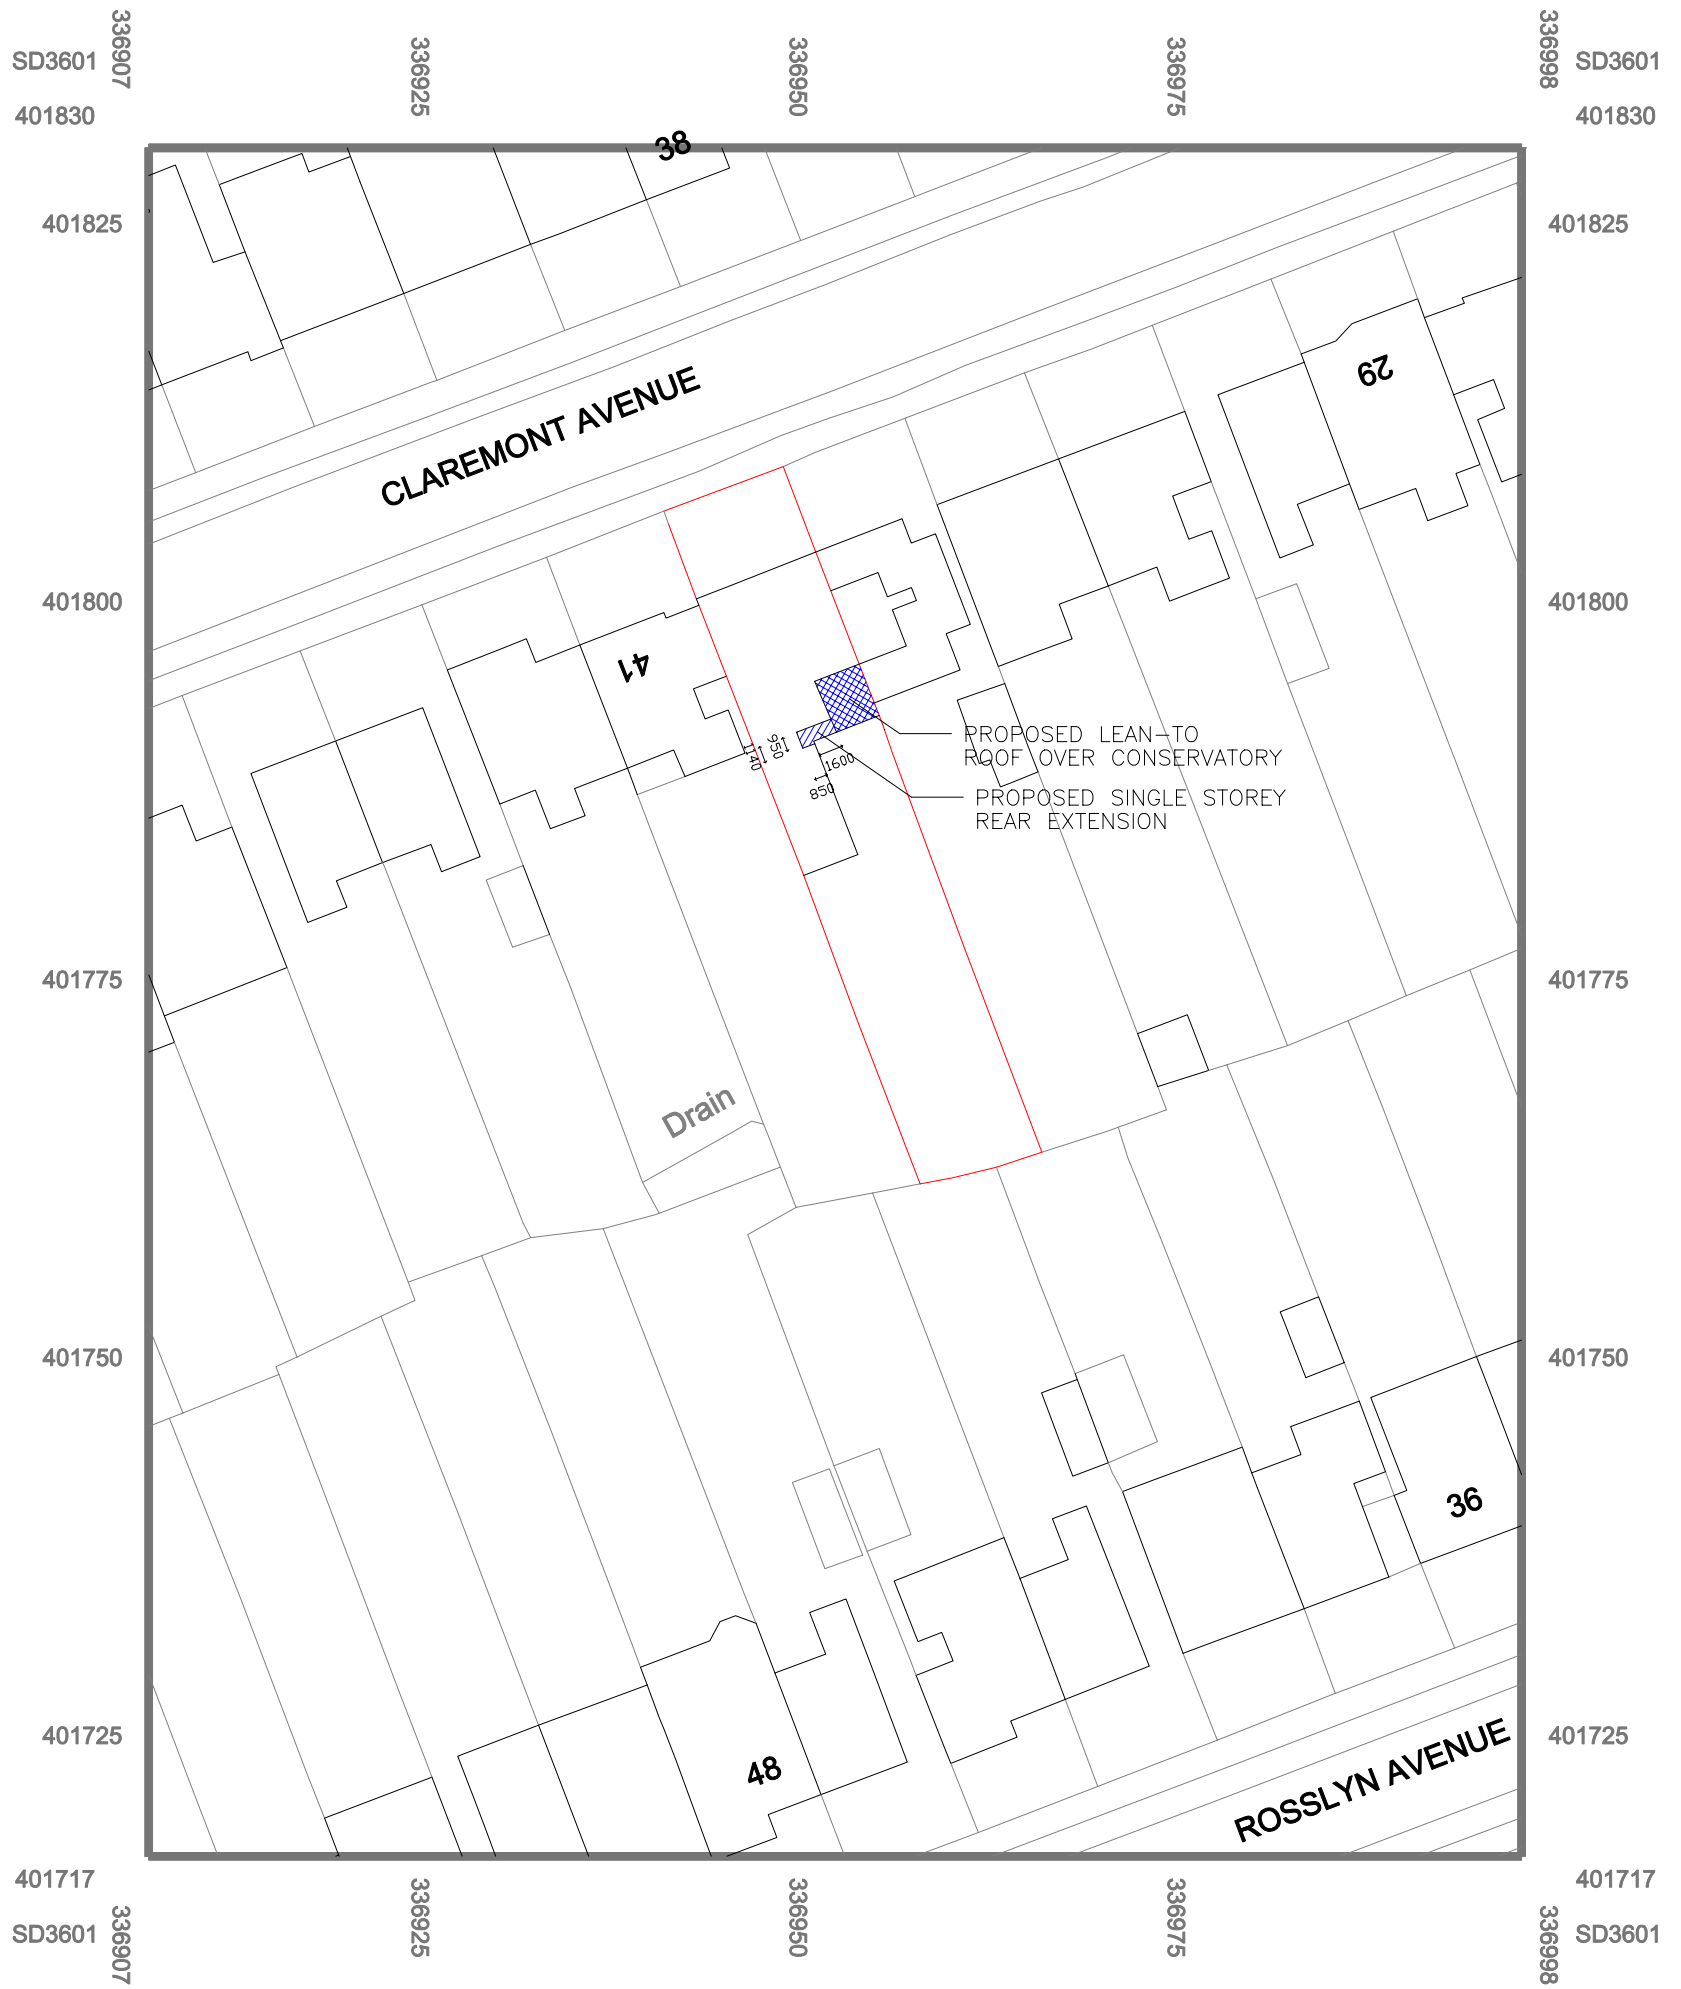

© Crown copyright 2021 Ordnance Survey 100053143

Drawing Title:
SITE PLAN

Site Address:
39 CLAREMONT AVENUE, MAGHULL
MERSEYSIDE L31 8AD

Scale: 1:500 Drwg No. 39CA/SP02

