




GABLE ELEVATION AS PROPOSED

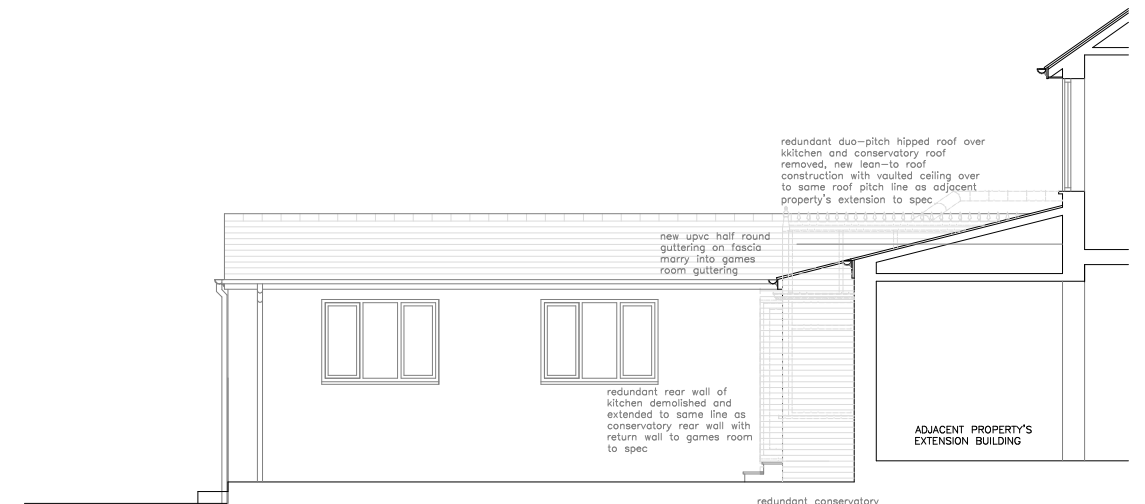

FLANK ELEVATION AS PROPOSED

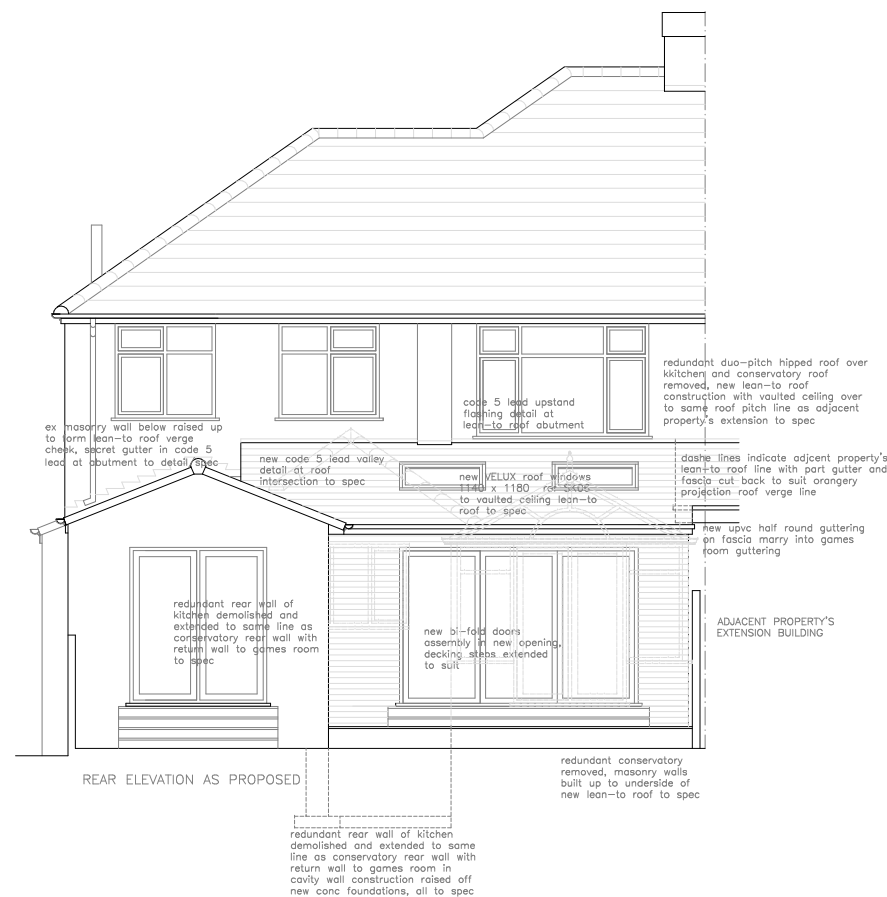

REAR ELEVATION AS PROPOSED

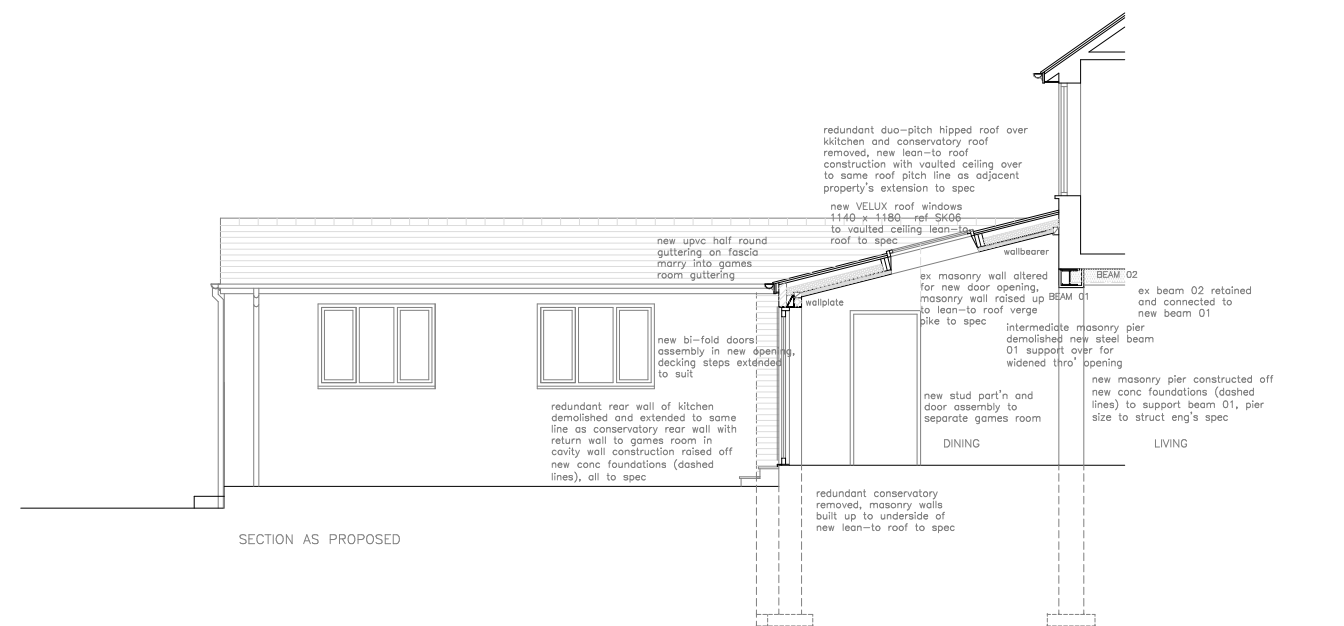

SECTION AS PROPOSED



Scale

T2D (Team2Design)
 Architectural and Structural Design Consultancy
 Building Construction and Renovations Contractors
 Project and Property Management Consultancy
 email: team2design@btinternet.com
 tel: 07930 607827 (mobile) 0151 8301275 (office)

client
 Mrs Helen/Mr Peter CRADDOCK

project
 Proposed single storey extension at rear of kitchen, conversion of conservatory into orangery
 39 CLAREMONT AVENUE, MAGHULL L31 8AD

drawing title
 ELEVATIONS AS PROPOSED

scale 1:100 @ A3	date Oct 2020	drwg no 39CA/RE04
---------------------	------------------	----------------------