

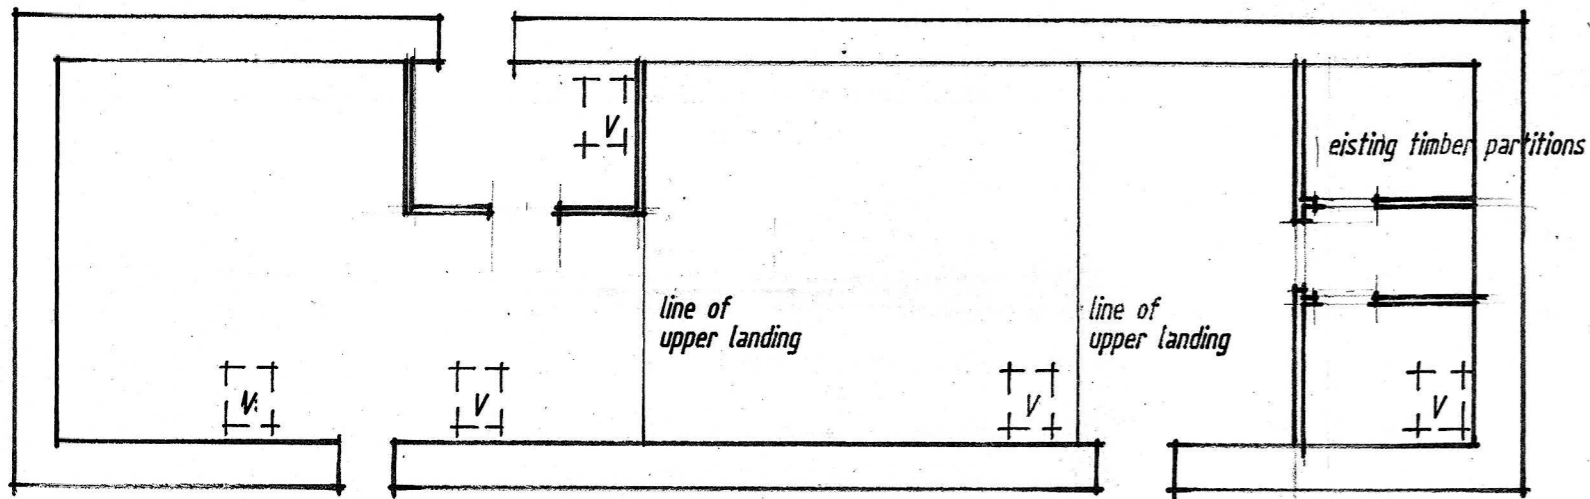



building layout scale 1: 200

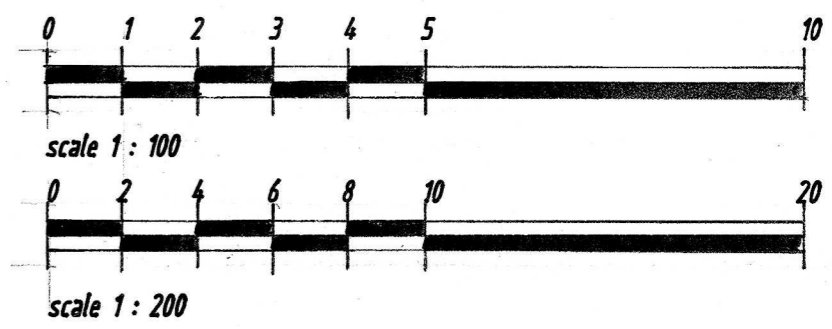


upper floor plan as existing scale 1: 100

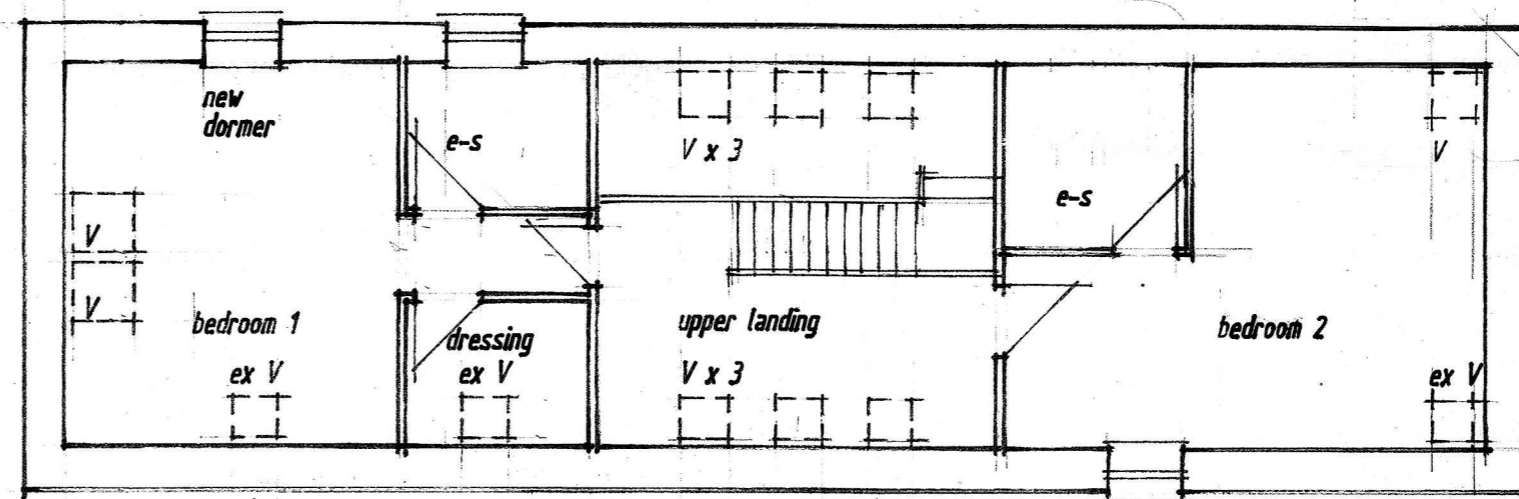

upper floor plan as proposed scale 1: 100

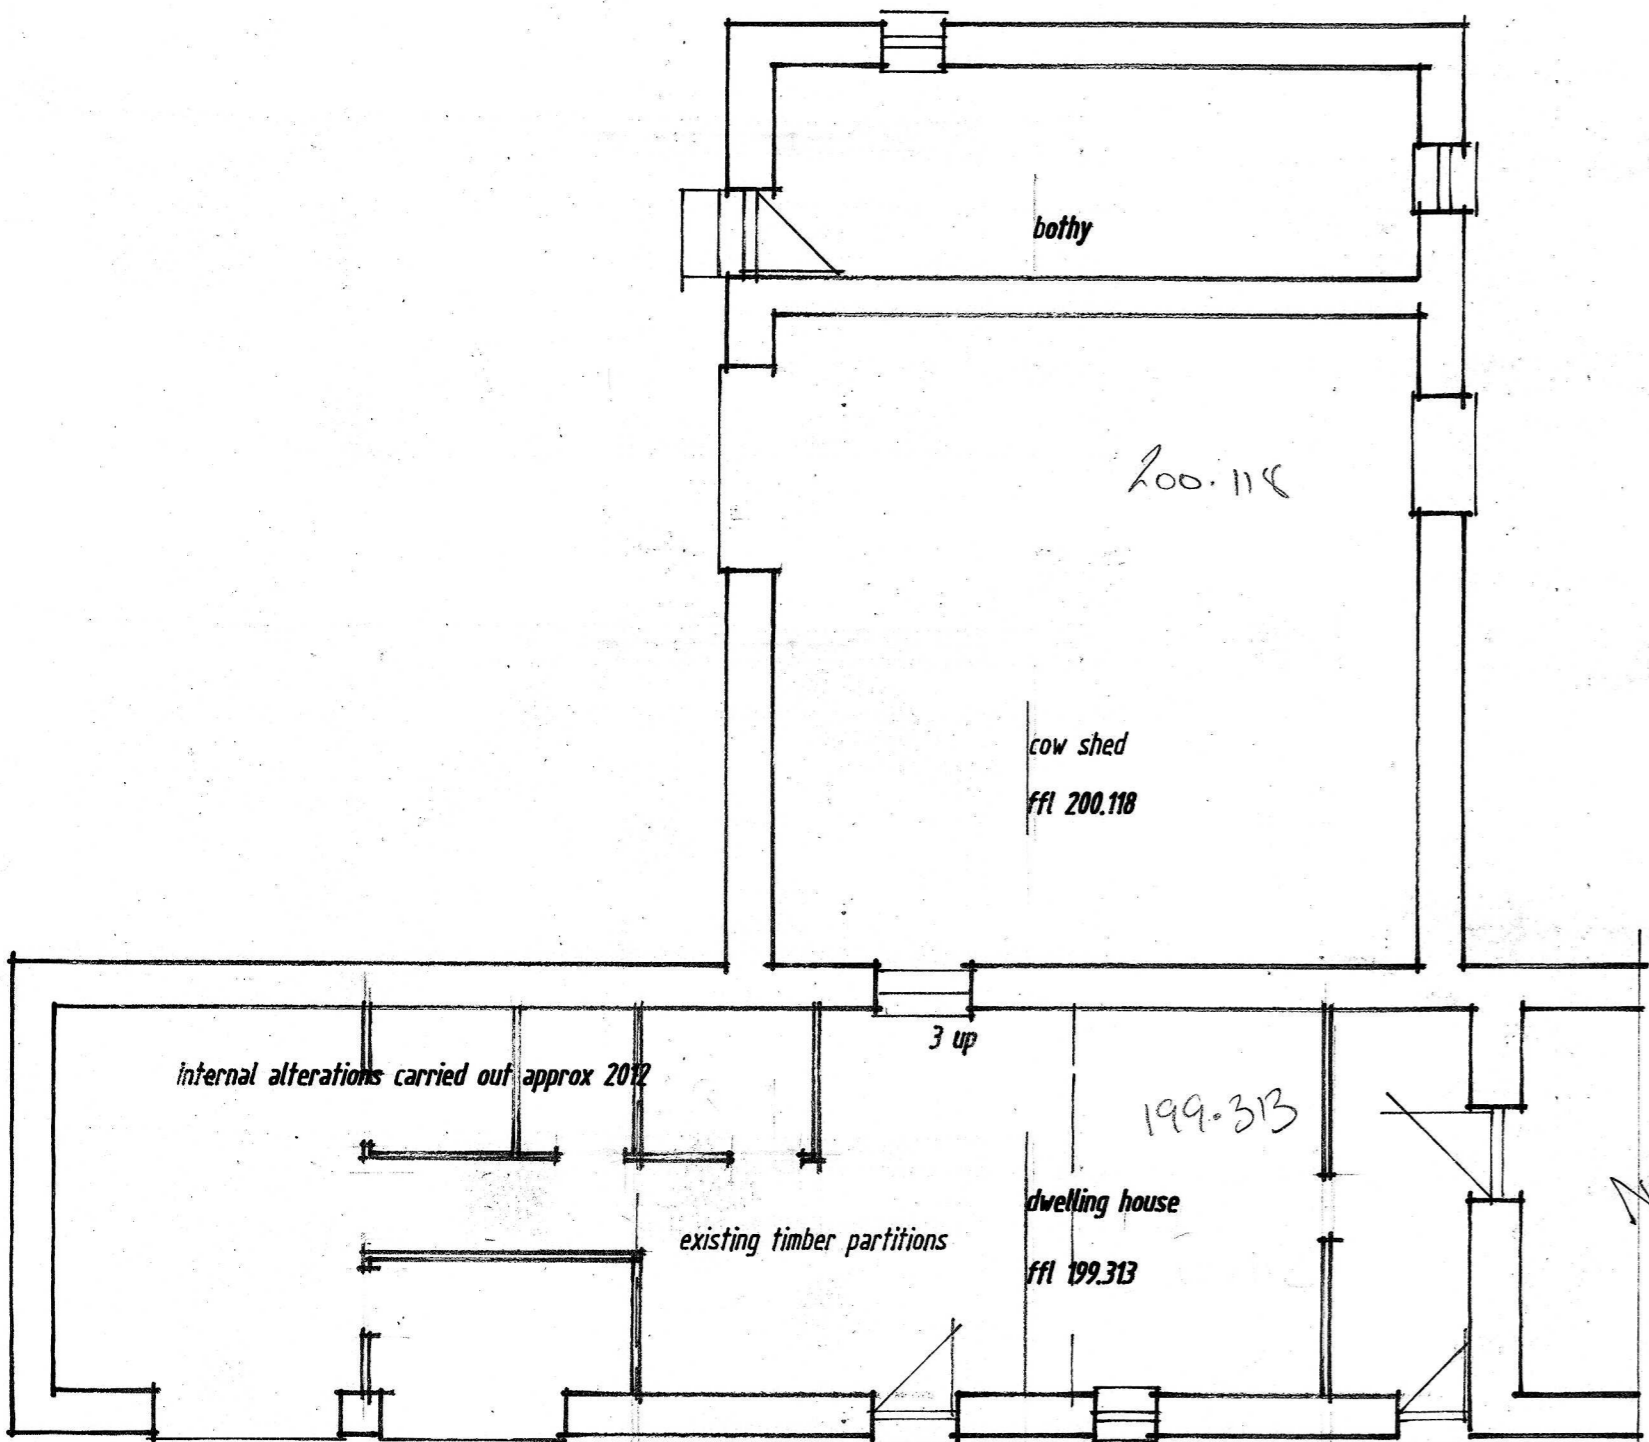

ground floor plan as existing scale 1: 100

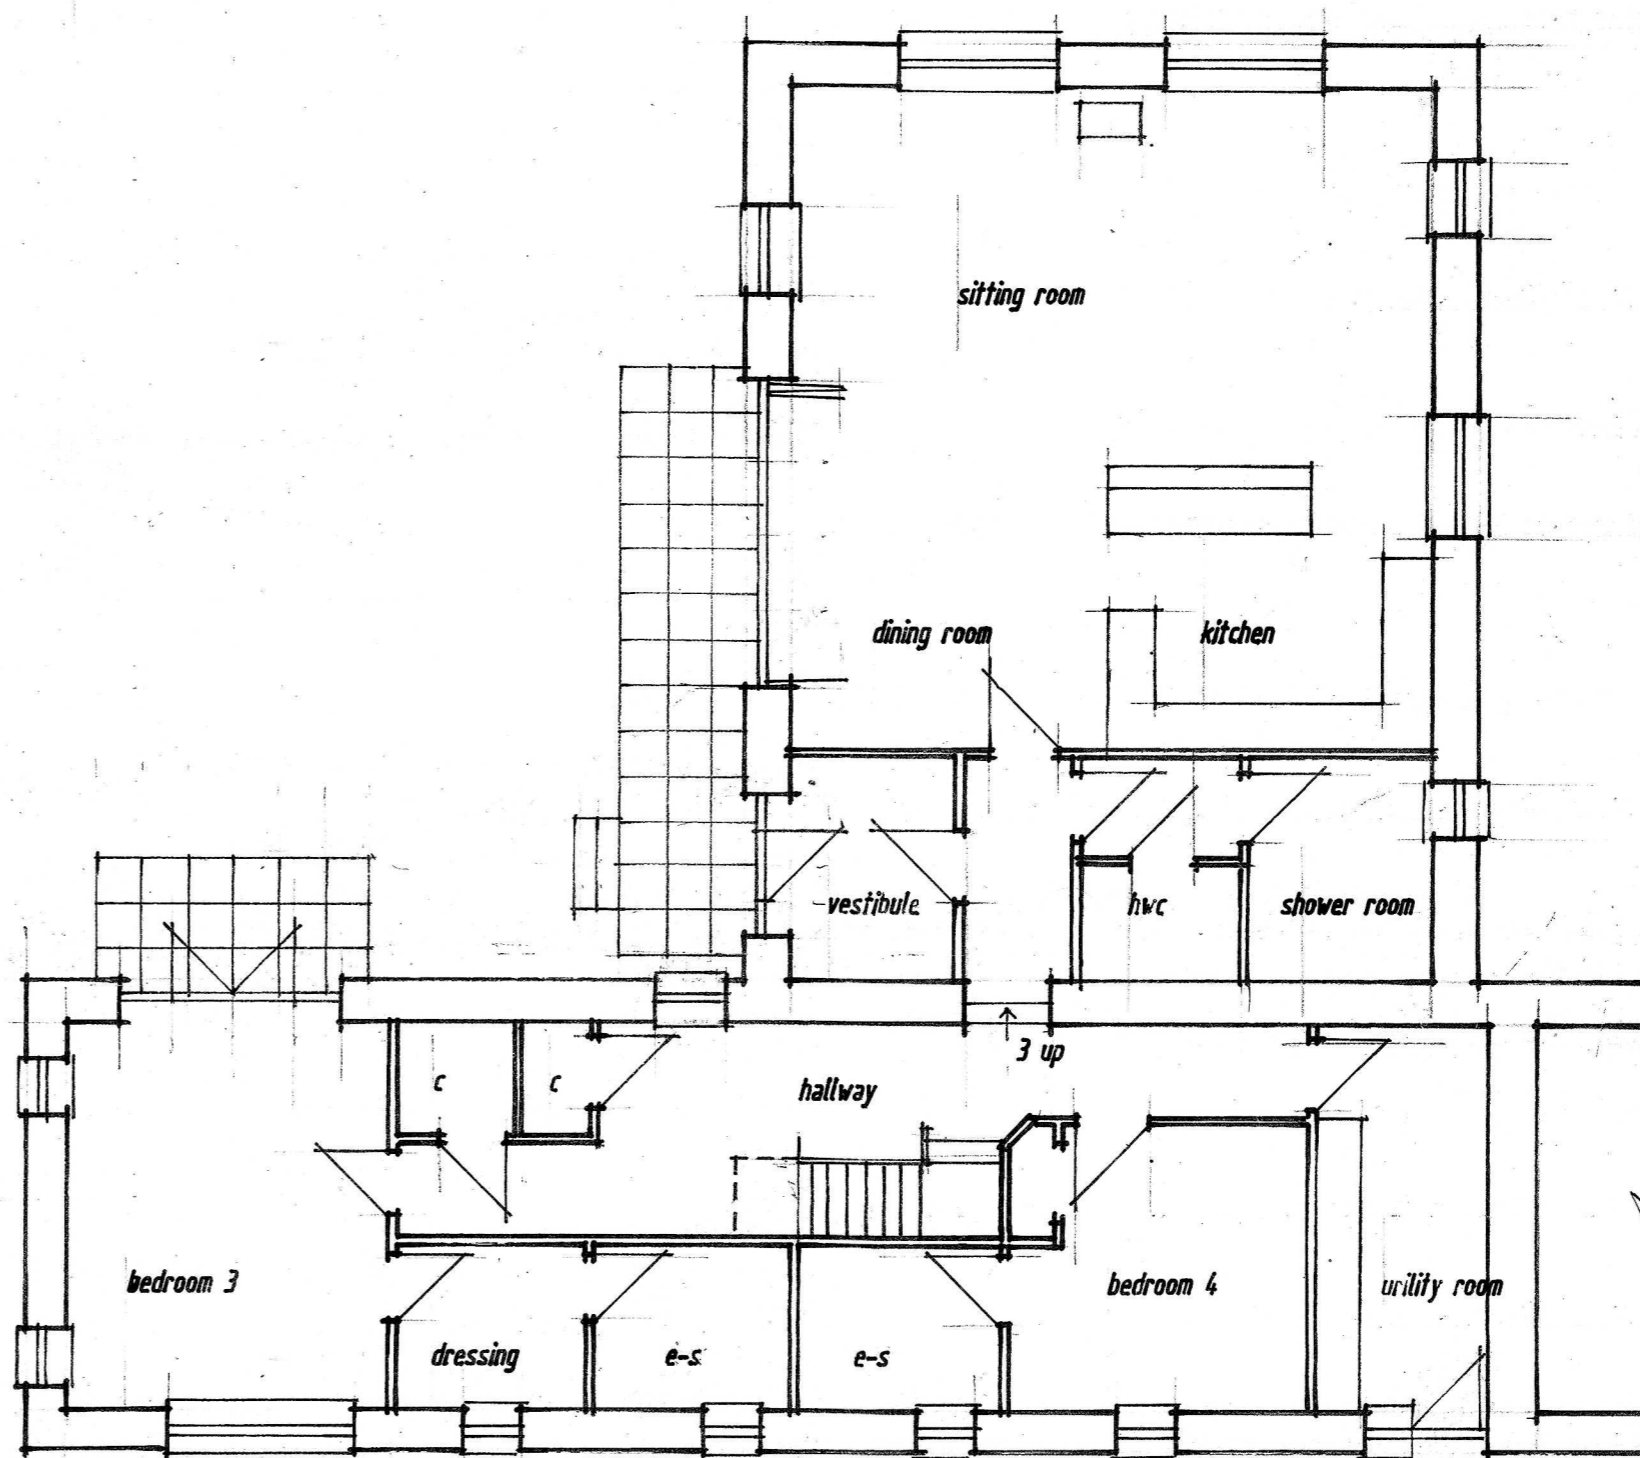

ground floor plan as proposed scale 1: 100

Proposed alterations and change of use to former farm buildings
 Meikle Cangalour
 Stirling for
 Mr & Mrs S Ward
 December 2020
 Drawing no CD 448-02