



north elevation as proposed scale 1:100

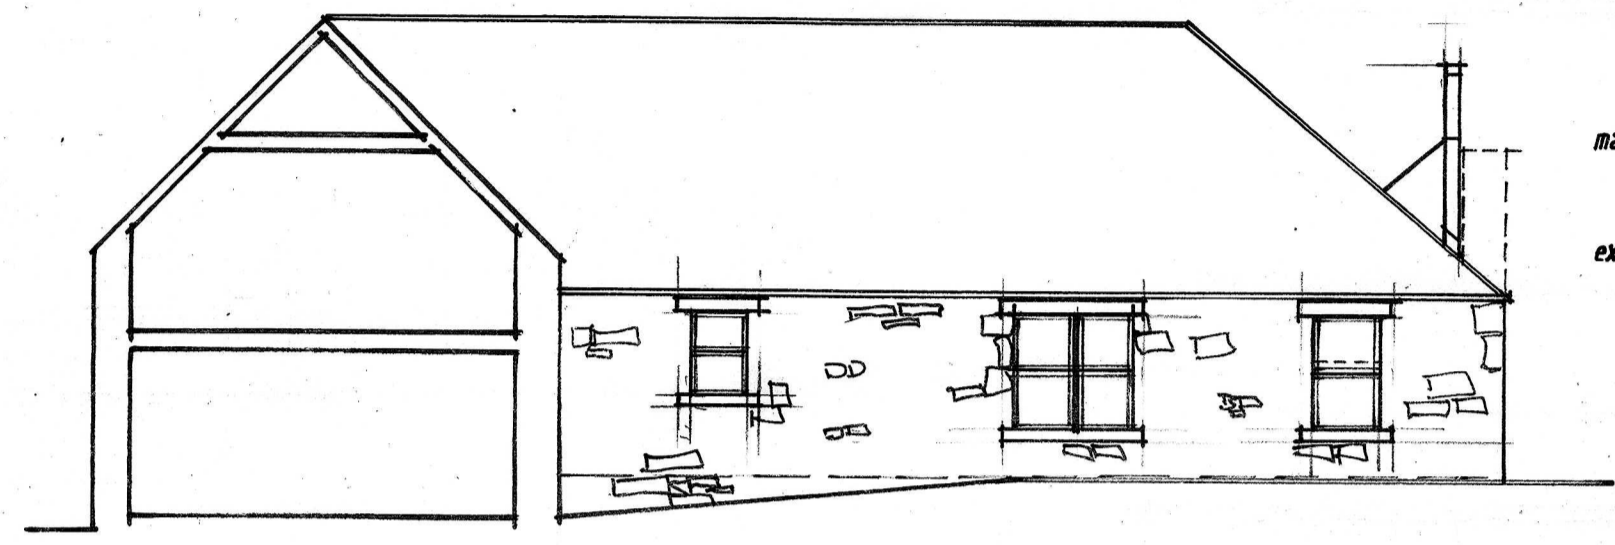


west elevation as proposed scale 1:100

matt black flue

existing brick chimney to be removed

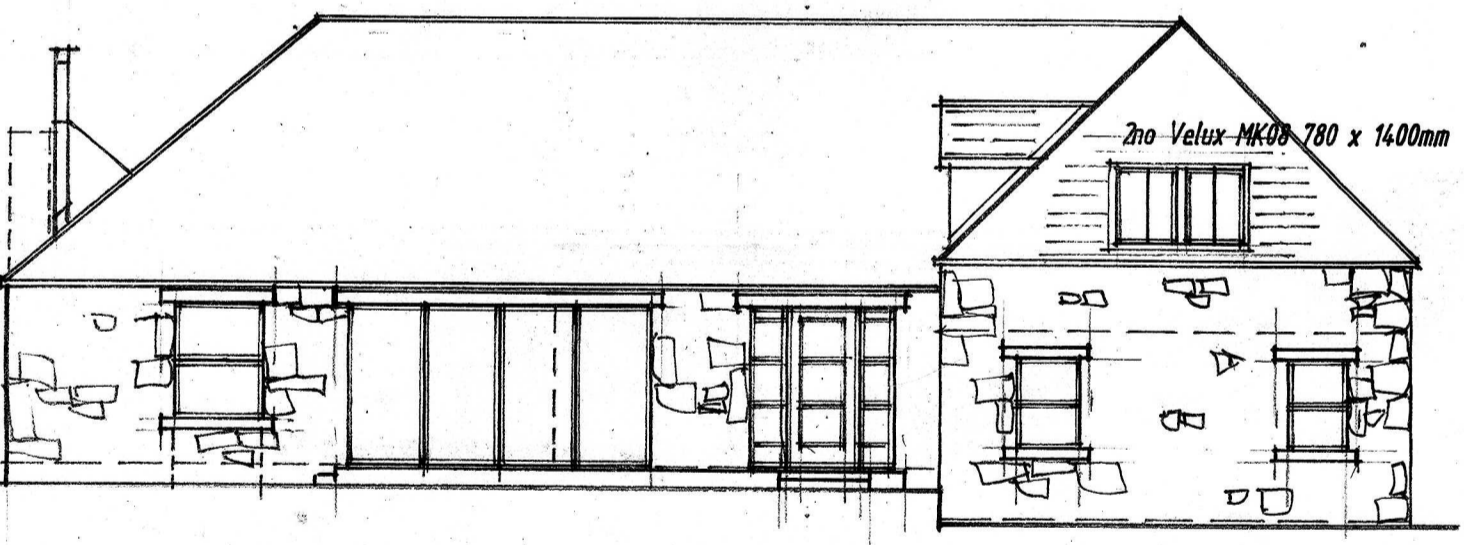

east elevation as proposed scale 1:100

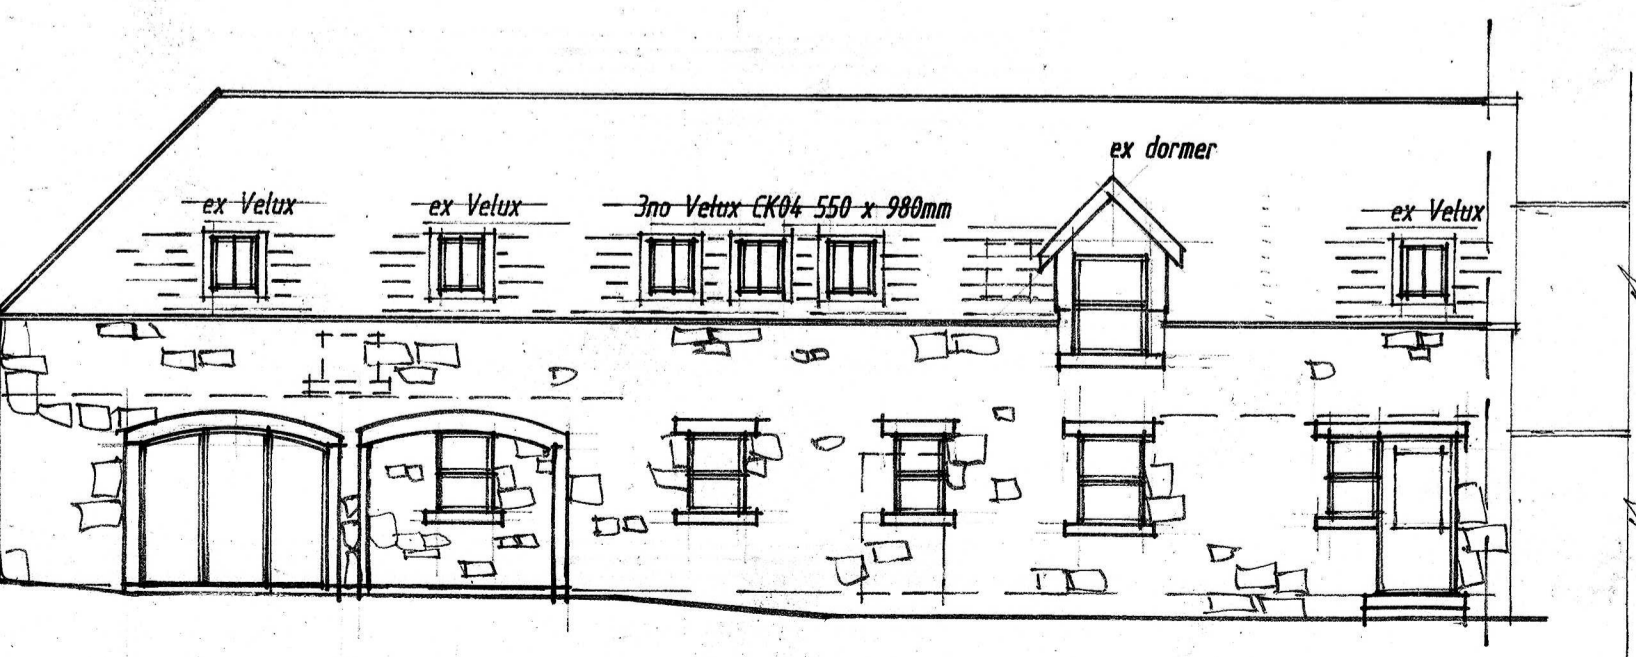

south elevation as proposed scale 1:100

existing slate roof (re-slatted approx 2012) to be made good as required

Velux Conservation windows with slate flashings

*existing random stone walling made good as required
sand-dusted precast concrete to match existing natural stone window/door surrounds*

high performance timber windows and doors

*Proposed alterations and change of use to
former farm buildings
Meikle Cangalour
Stirling for
Mr & Mrs S Ward
December 2020
Drawing no CD 448-03*